


FILED
GREENVILLE CO. S.C.
JAN 10 2 29 PM '86
JONNIE S. TANKERSLEY
R.M.C.

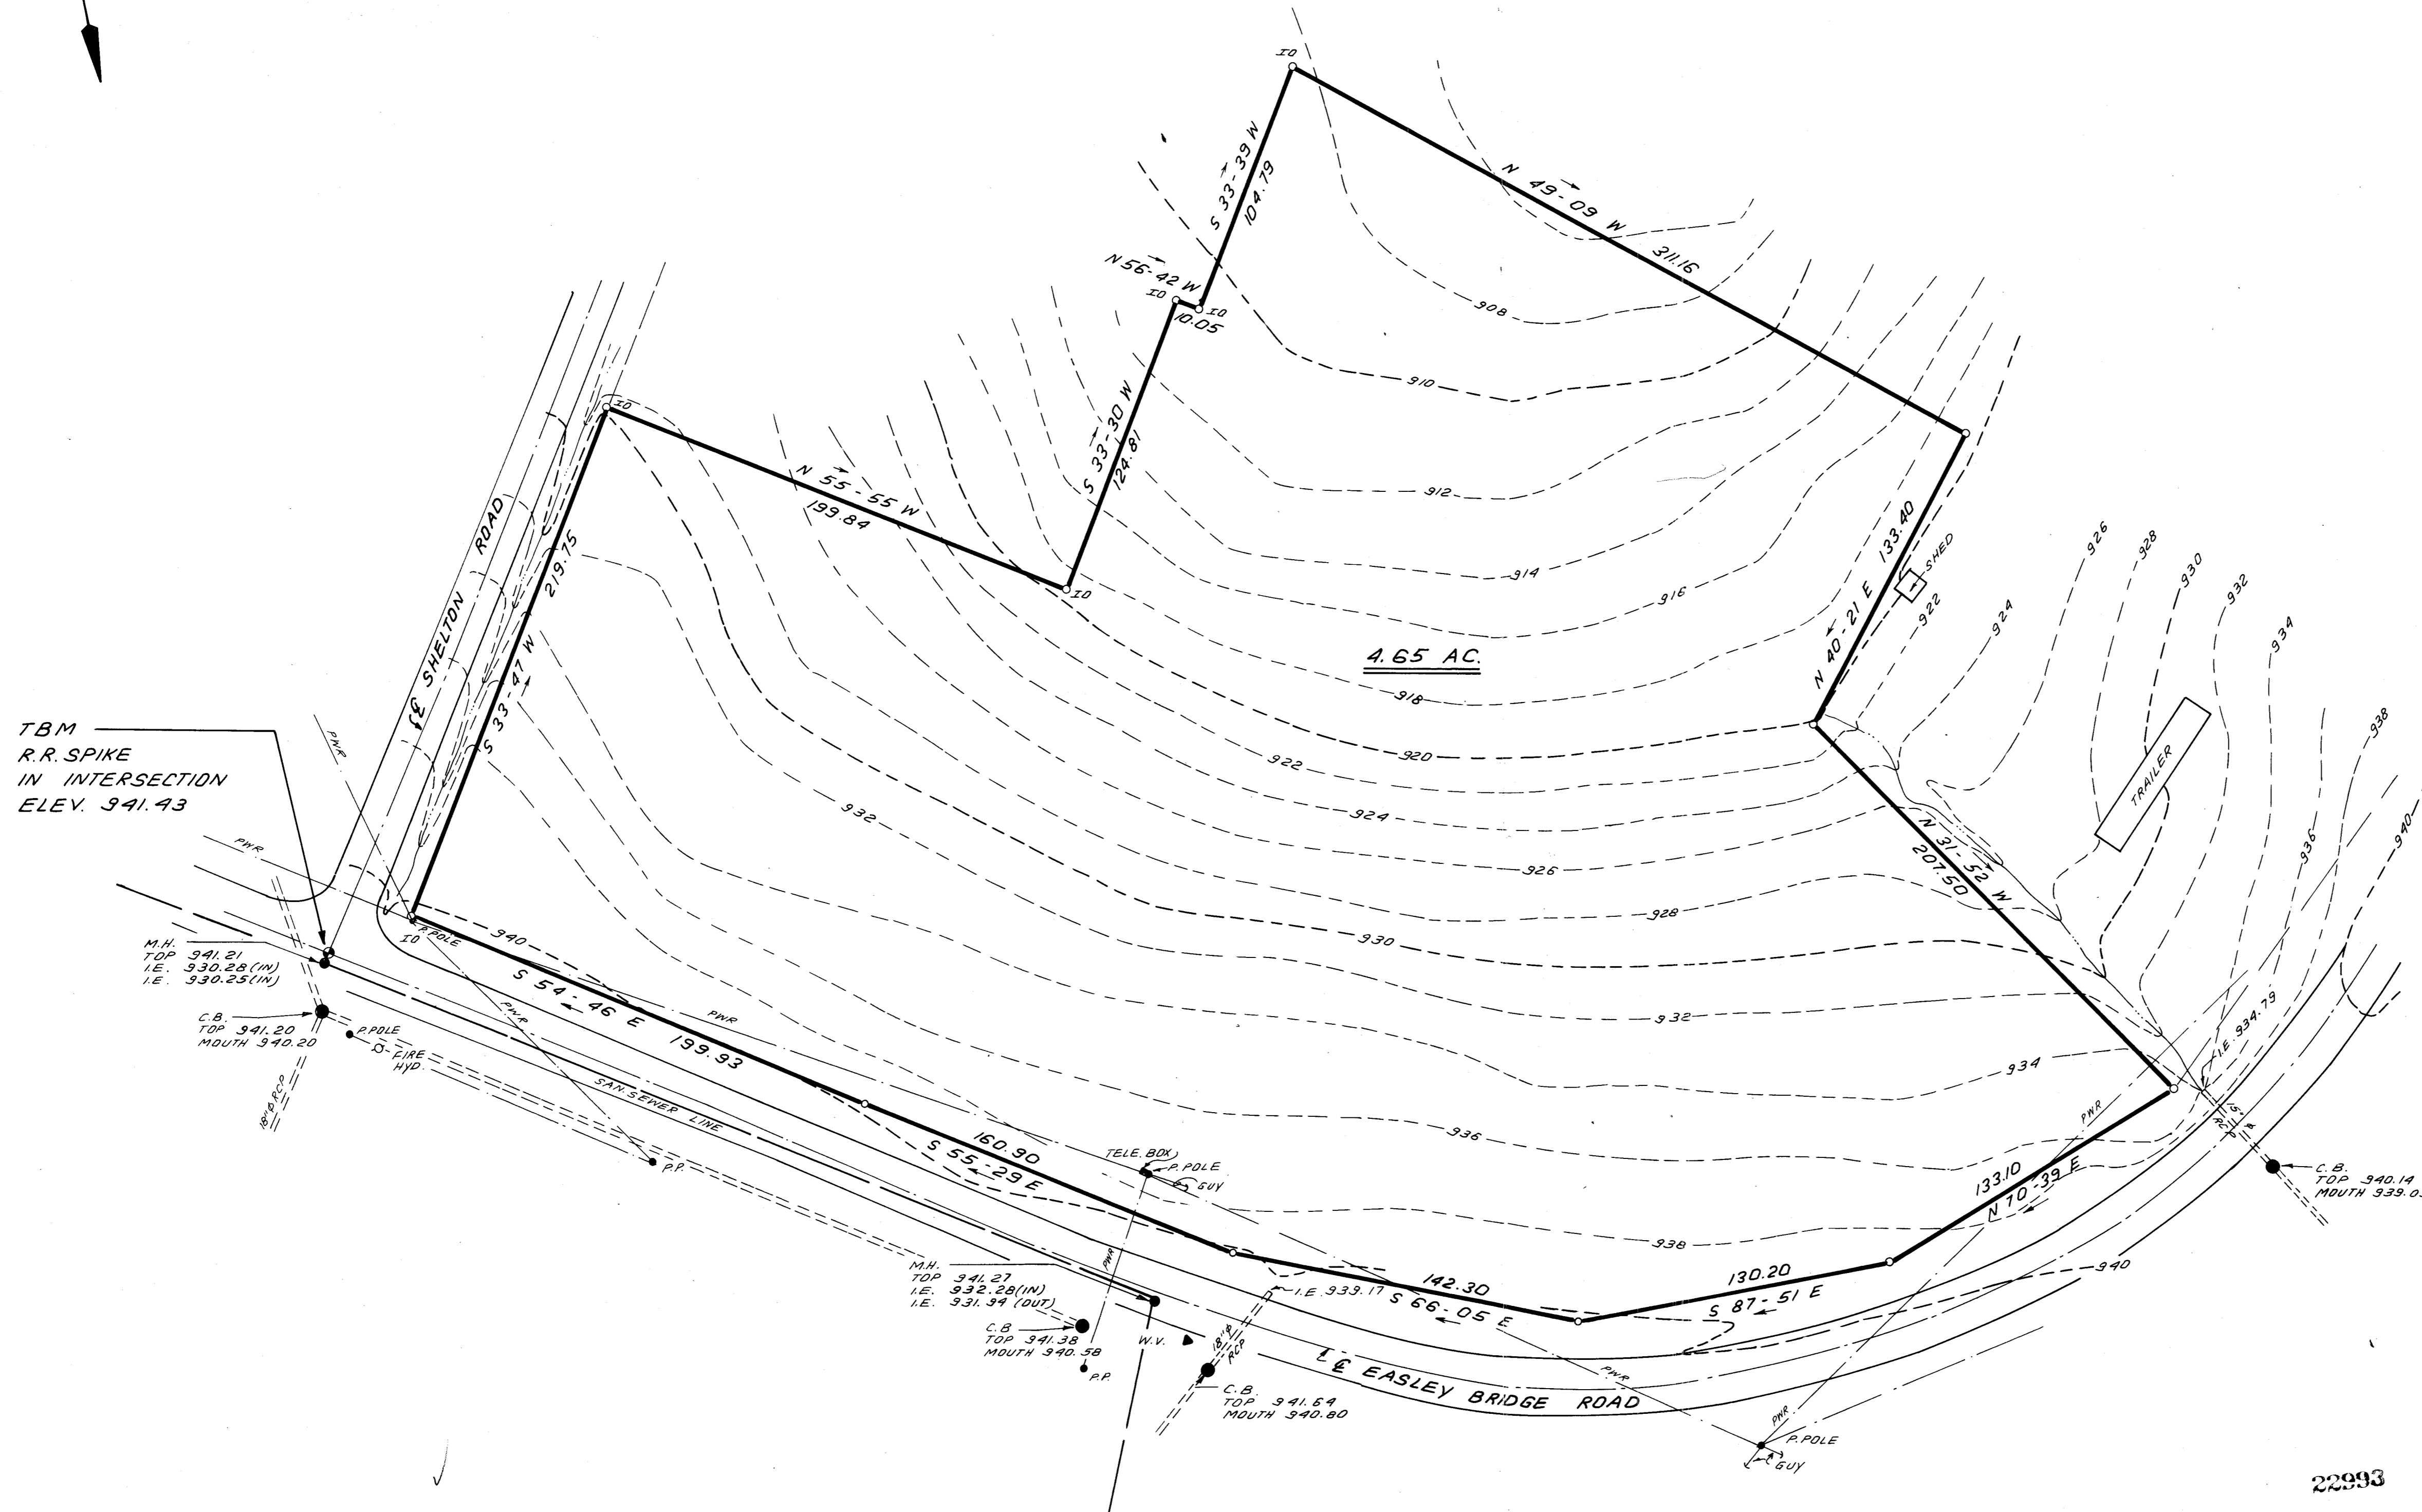

TBM
R.R. SPIKE
IN INTERSECTION
ELEV. 341.43

M.H.
TOP 341.21
I.E. 330.28 (IN)
I.E. 330.25 (IN)

C.B.
TOP 341.20
MOUTH 340.20

M.H.
TOP 341.27
I.E. 332.28 (IN)
I.E. 331.34 (OUT)

C.B.
TOP 341.38
MOUTH 340.38

C.B.
TOP 341.64
MOUTH 340.80

22993

12-H-19

12-H-20

NOTE:
1. PRIOR TO CONSTRUCTION, CONTRACTOR TO VERIFY EXISTENCE AND LOCATION OF ALL UNDERGROUND UTILITIES AND SERVICES.
2. CONTRACTOR TO VERIFY ALL ELEVATIONS THAT ARE CRITICAL IN THE CONSTRUCTION OF STRUCTURES.

E1
2



STATE OF SOUTH CAROLINA
GREENVILLE COUNTY

TOPOGRAPHIC SURVEY
FOR
GRACE BIBLE CHURCH

FREELAND & ASSOCIATES
Engineers & Land Surveyors
GREENVILLE, S.C.

SURVEY	JEC
DRAWN	B.P.
CHECK	R.P. 10
SCALE	1" = 40'
DATE	8-6-85
DWG. NO.	13563-E1

SEAL