



FILED  
 GREENVILLE CO. S.C.  
 JAN 29 11 03 AM '86  
 DONNIE S. TANKERSLEY  
 R.M.C.

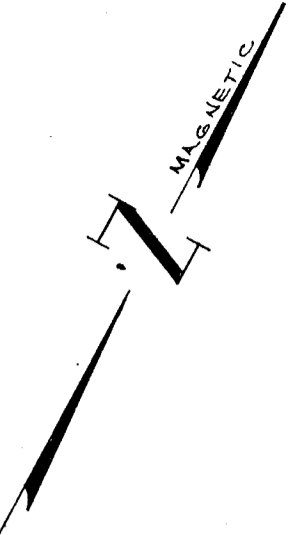


BARBARA CHANEY  
 588.3-1-2

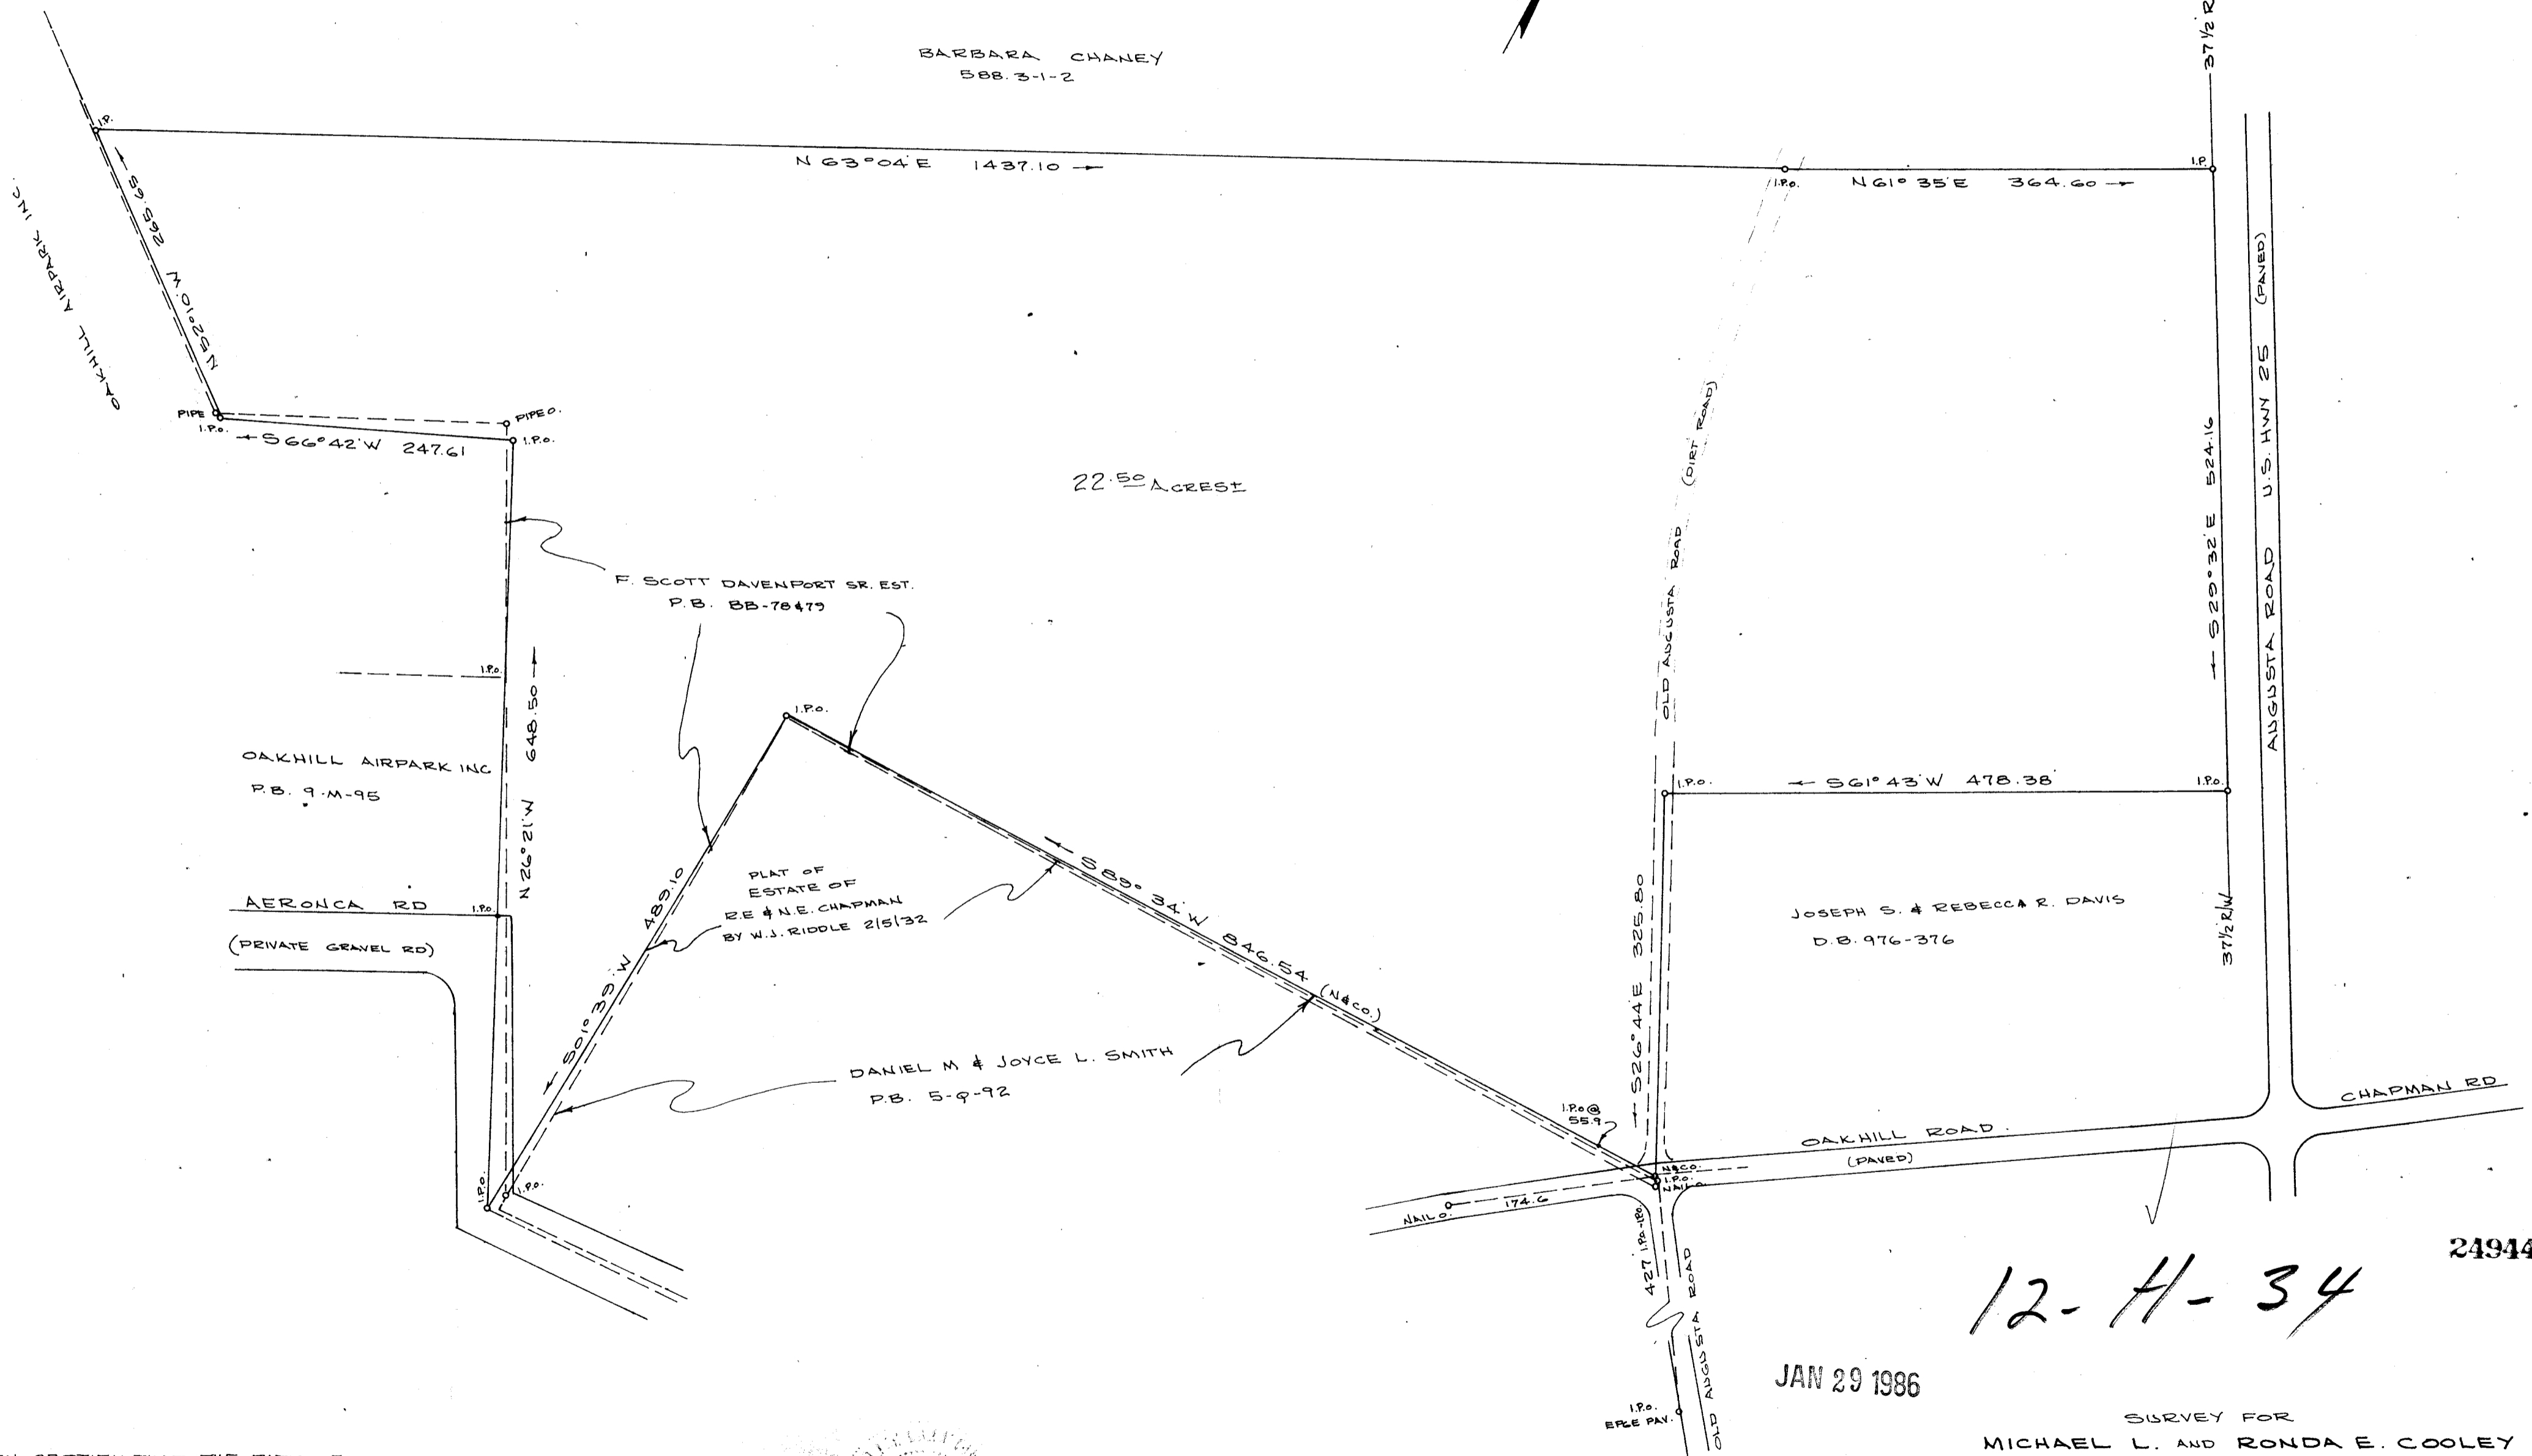

I HEREBY CERTIFY THAT THE RATIO OF PRECISION OF FIELD SURVEY IS 1/4,800 AND THE AREA WAS COMPUTED BY D.M.D METHOD.

TAX MAP 588.3-1-3

*James S. Shuckland*  
 REG. S.C. L.S. N° 4042

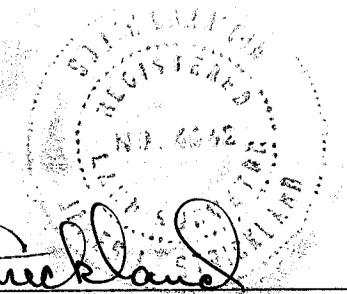

JAN 29 1986

12-H-34

24944

SURVEY FOR  
 MICHAEL L. AND RONDA E. COOLEY  
 GREENVILLE, CO. S.C.

SCALE 1"=100' JAN. 10, 1986



JAN 29 1986  
 RT 3 PELZER, S.C.

MICROFILMED