



14332

- (1) N 81-21 W 1.57
- (2) N 21-08 W 44.08
- (3) N 86-17 W 10.61
- (4) N 20-09 W 8.69
- (5) N 42-17 E 10.61
- (6) N 21-16 W 45.99
- (7) N 75-46 W 10.00
- (8) S 74-44 W 0.96
- (9) N 21-14 W 5.84
- (10) N 68-51 E 1.59

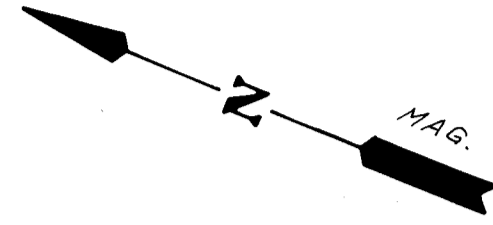

EASEMENT 1 = 2153.56 SQ. FT.
 EASEMENT 2 = 7099.39 SQ. FT.
 EASEMENT 3 = 2744.25 SQ. FT.

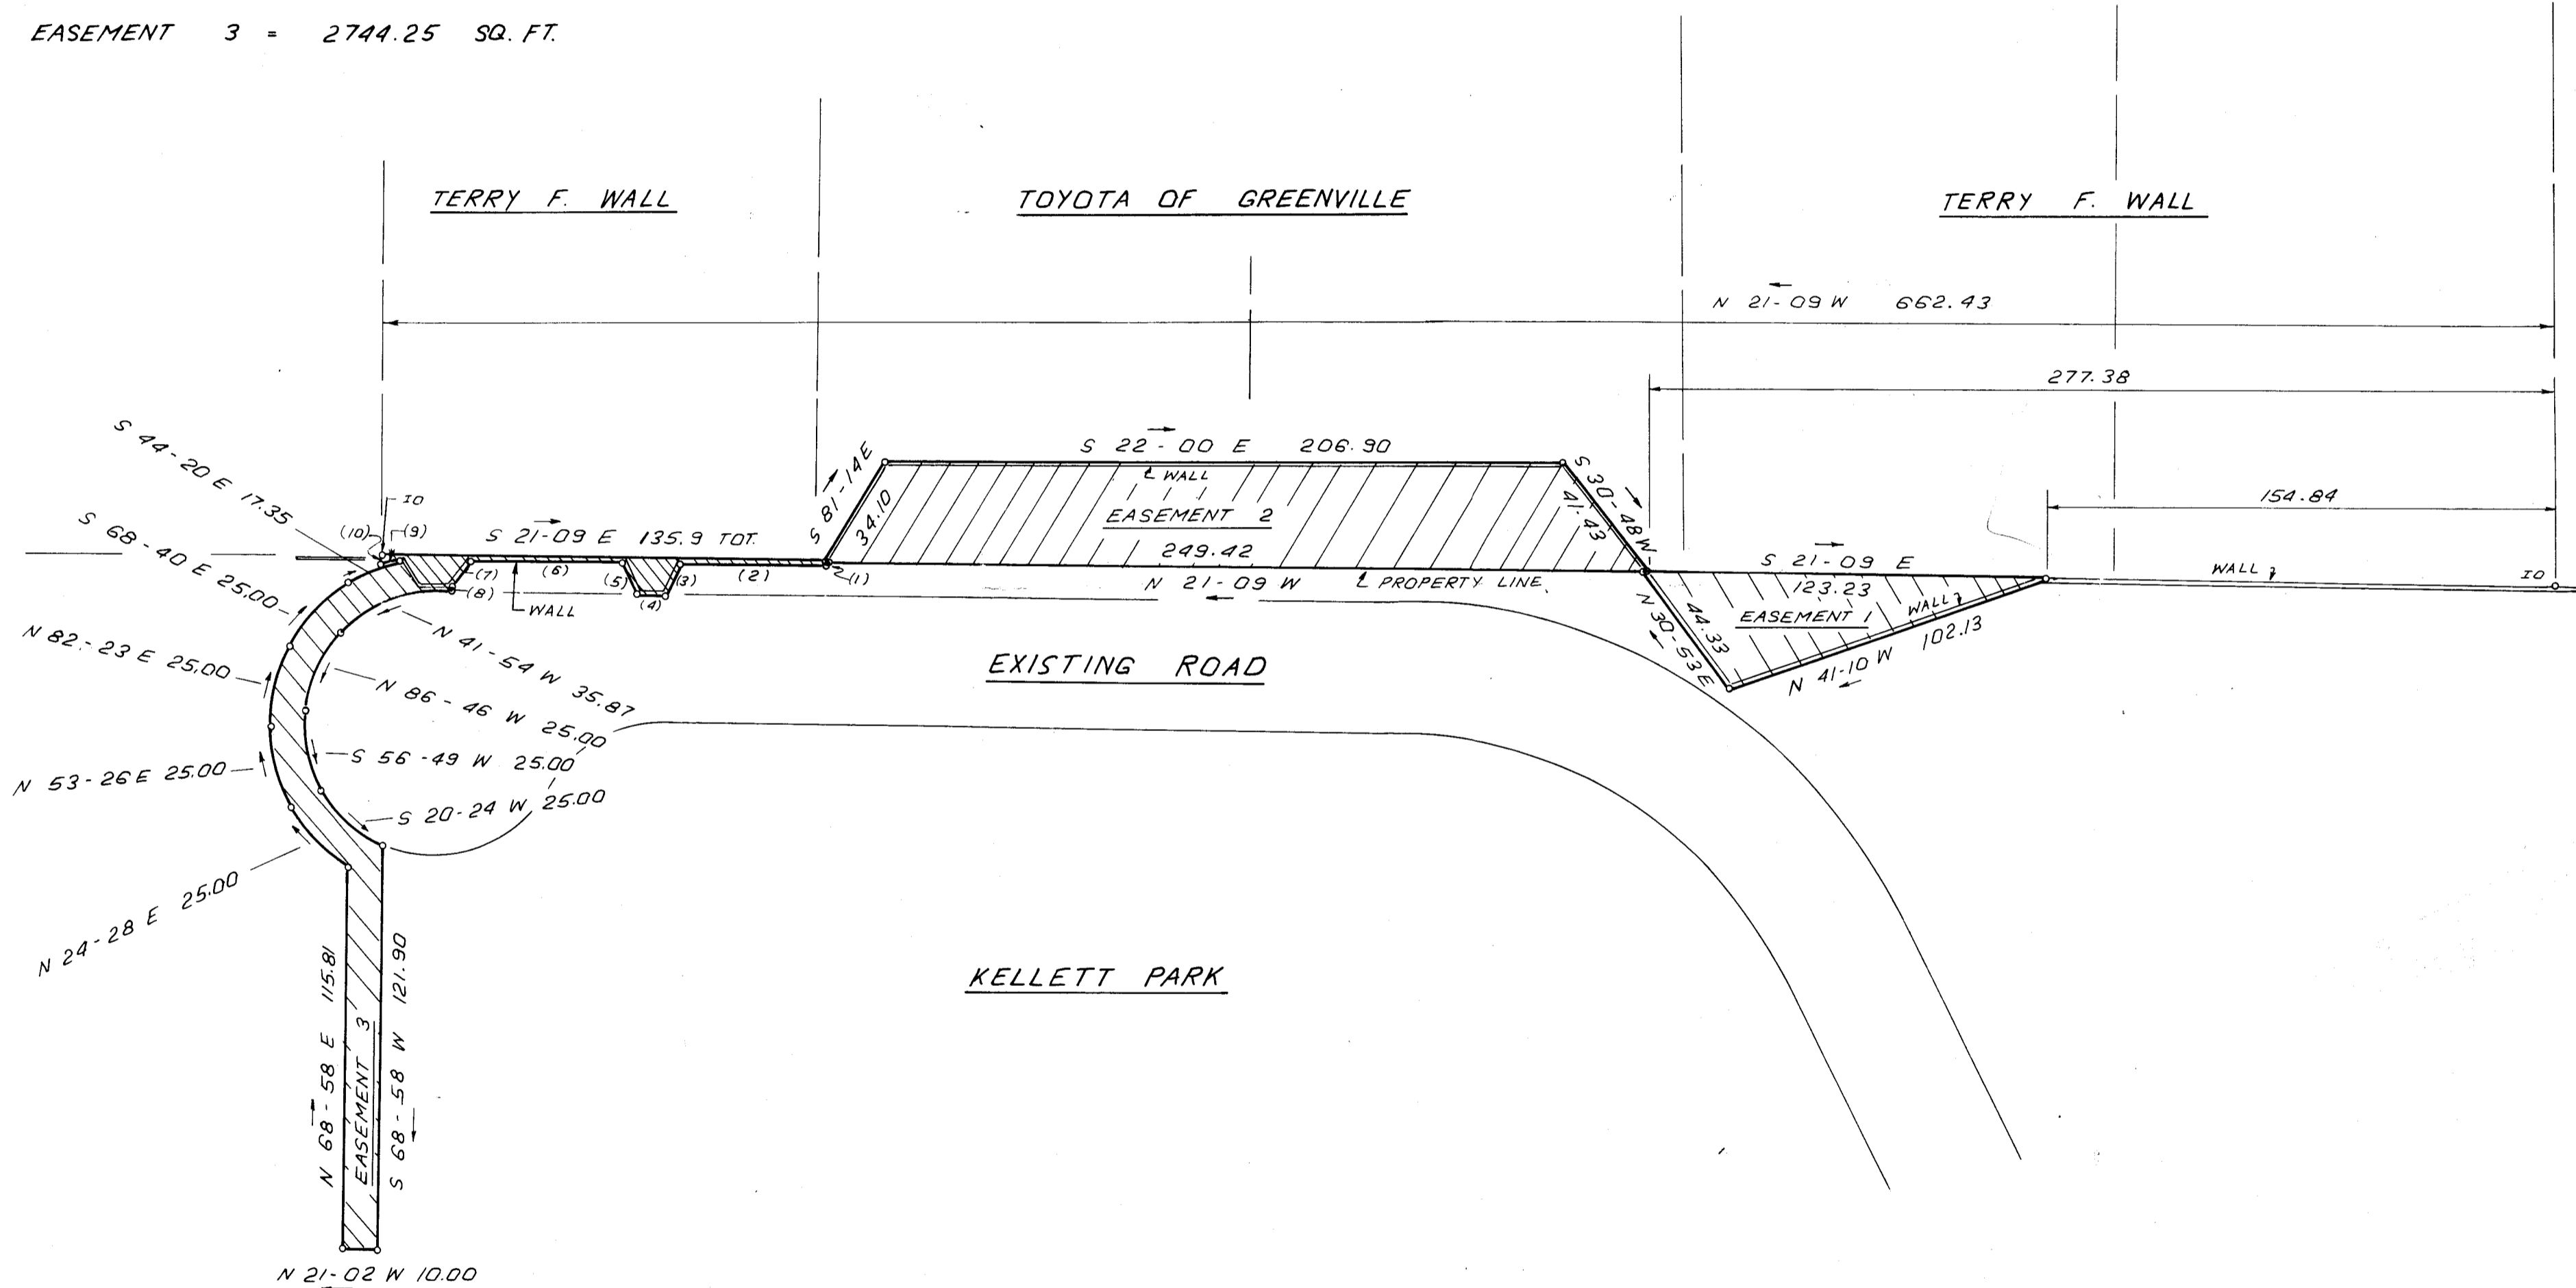

FILED
 GREENVILLE CO., S.C.
 FEB 7 12 46 PM '86
 DONNIE S. TAMMERSLEY
 R.M.C.

26166 ✓
 12-H-51



STATE OF SOUTH CAROLINA GREENVILLE COUNTY		FREELAND & ASSOCIATES Engineers • Land Surveyors GREENVILLE, S.C.
EASEMENT SURVEY FOR TOYOTA OF GREENVILLE AND KELLETT PARK		
SURVEY	J. E. C.	
DRAWN	I. R.	
CHECK		
SCALE	1" = 40'	
DATE	DEC. - 20 - 1985	
DWG. NO.	14332	

MICROFILMED