


FILED FILED  
 GREENVILLE GREENVILLE CO., S.C.  
 MAR 17 11 17 AM 1986  
 DONNIE S. TANKERSLEY R.H.C.  
 DONNIE S. TANKERSLEY R.H.C.

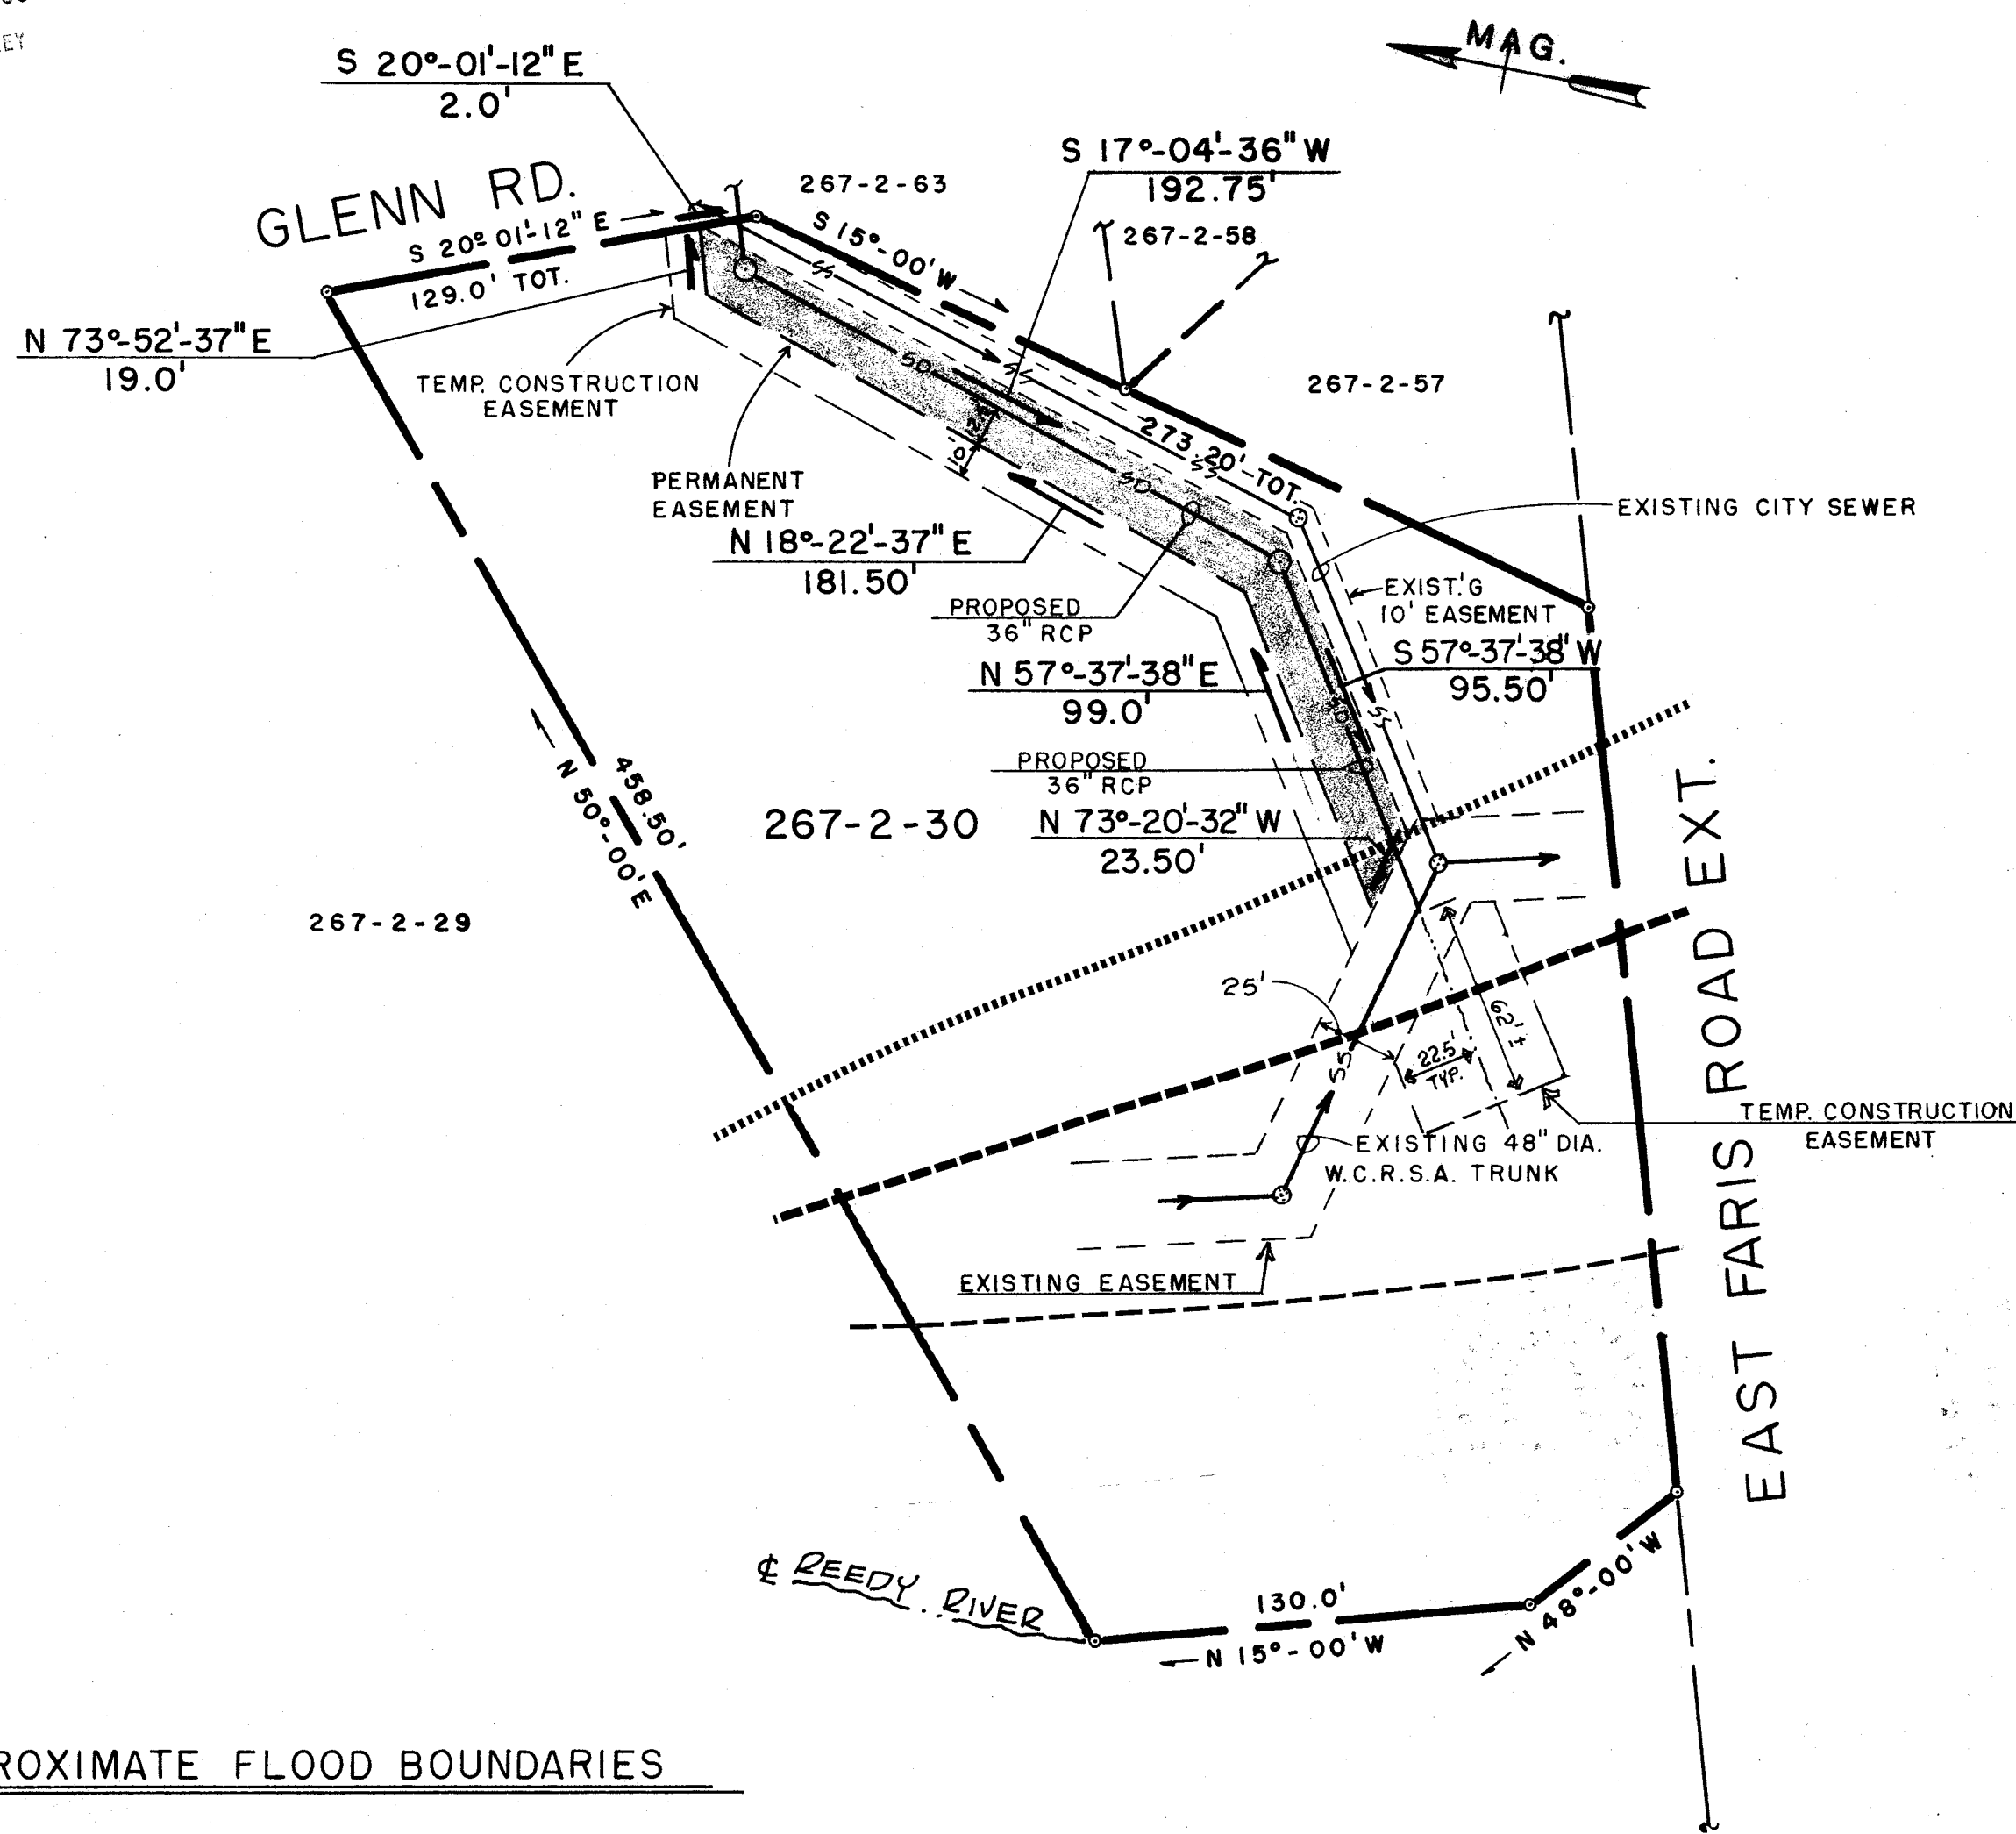


APPROXIMATE FLOOD BOUNDARIES

FLOODWAY -----  
 100 YEAR - - - - -  
 500 YEAR .....  
 TOTAL AREA OF PERMANENT EASEMENT  
 OBTAINED = 5,323.73 SQ. FT.

MAR 17 1986  
 30272 ✓  
 12-H-84

NOTE:  
 1.) THIS PLAT COMPILED FROM A PARTIAL SURVEY BY THIS OFFICE  
 AND FROM RECORDED DEEDS, PLATS, AND DRAWINGS BY OTHERS.

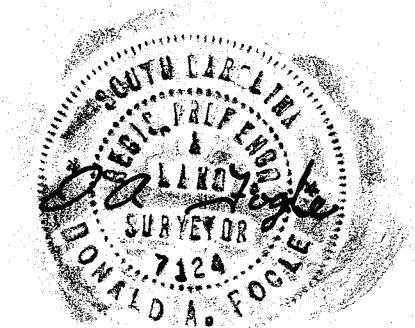

SEAL		REVISIONS			
MARK	DATE	BY	DESCRIPTION		
△					
△					
△					
△					
△					
△					

**THE CITY OF GREENVILLE**  
 POST OFFICE BOX 2207 GREENVILLE, SOUTH CAROLINA

PROPERTY OF  
**R.C. COLLINS**

EASEMENT FOR STORM DRAINAGE

SURVEYED BY <u>AP</u> DATE <u>11-85</u>	CHECKED BY _____ DATE _____	SHEET NUMBER
DRAWN BY <u>RAP</u> DATE <u>11-85</u>	FIELD BOOK NO. _____	
SCALE <u>1" = 50'</u>	FILE NO. <u>16-121</u>	OF _____