



FILED
 GREENVILLE CO., S.C.
 MAR 19 9 58 AM '86
 DONNIE S. TANKERSLEY
 R.M.C.

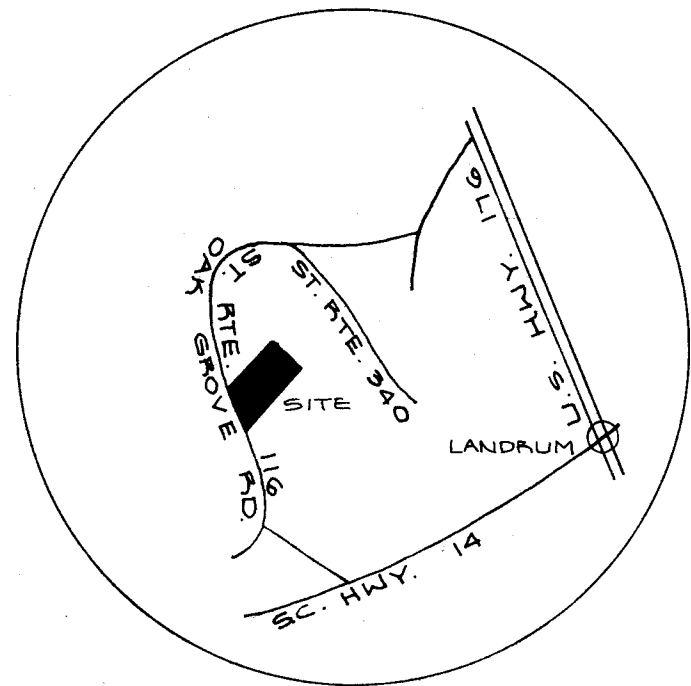

VICINITY MAP

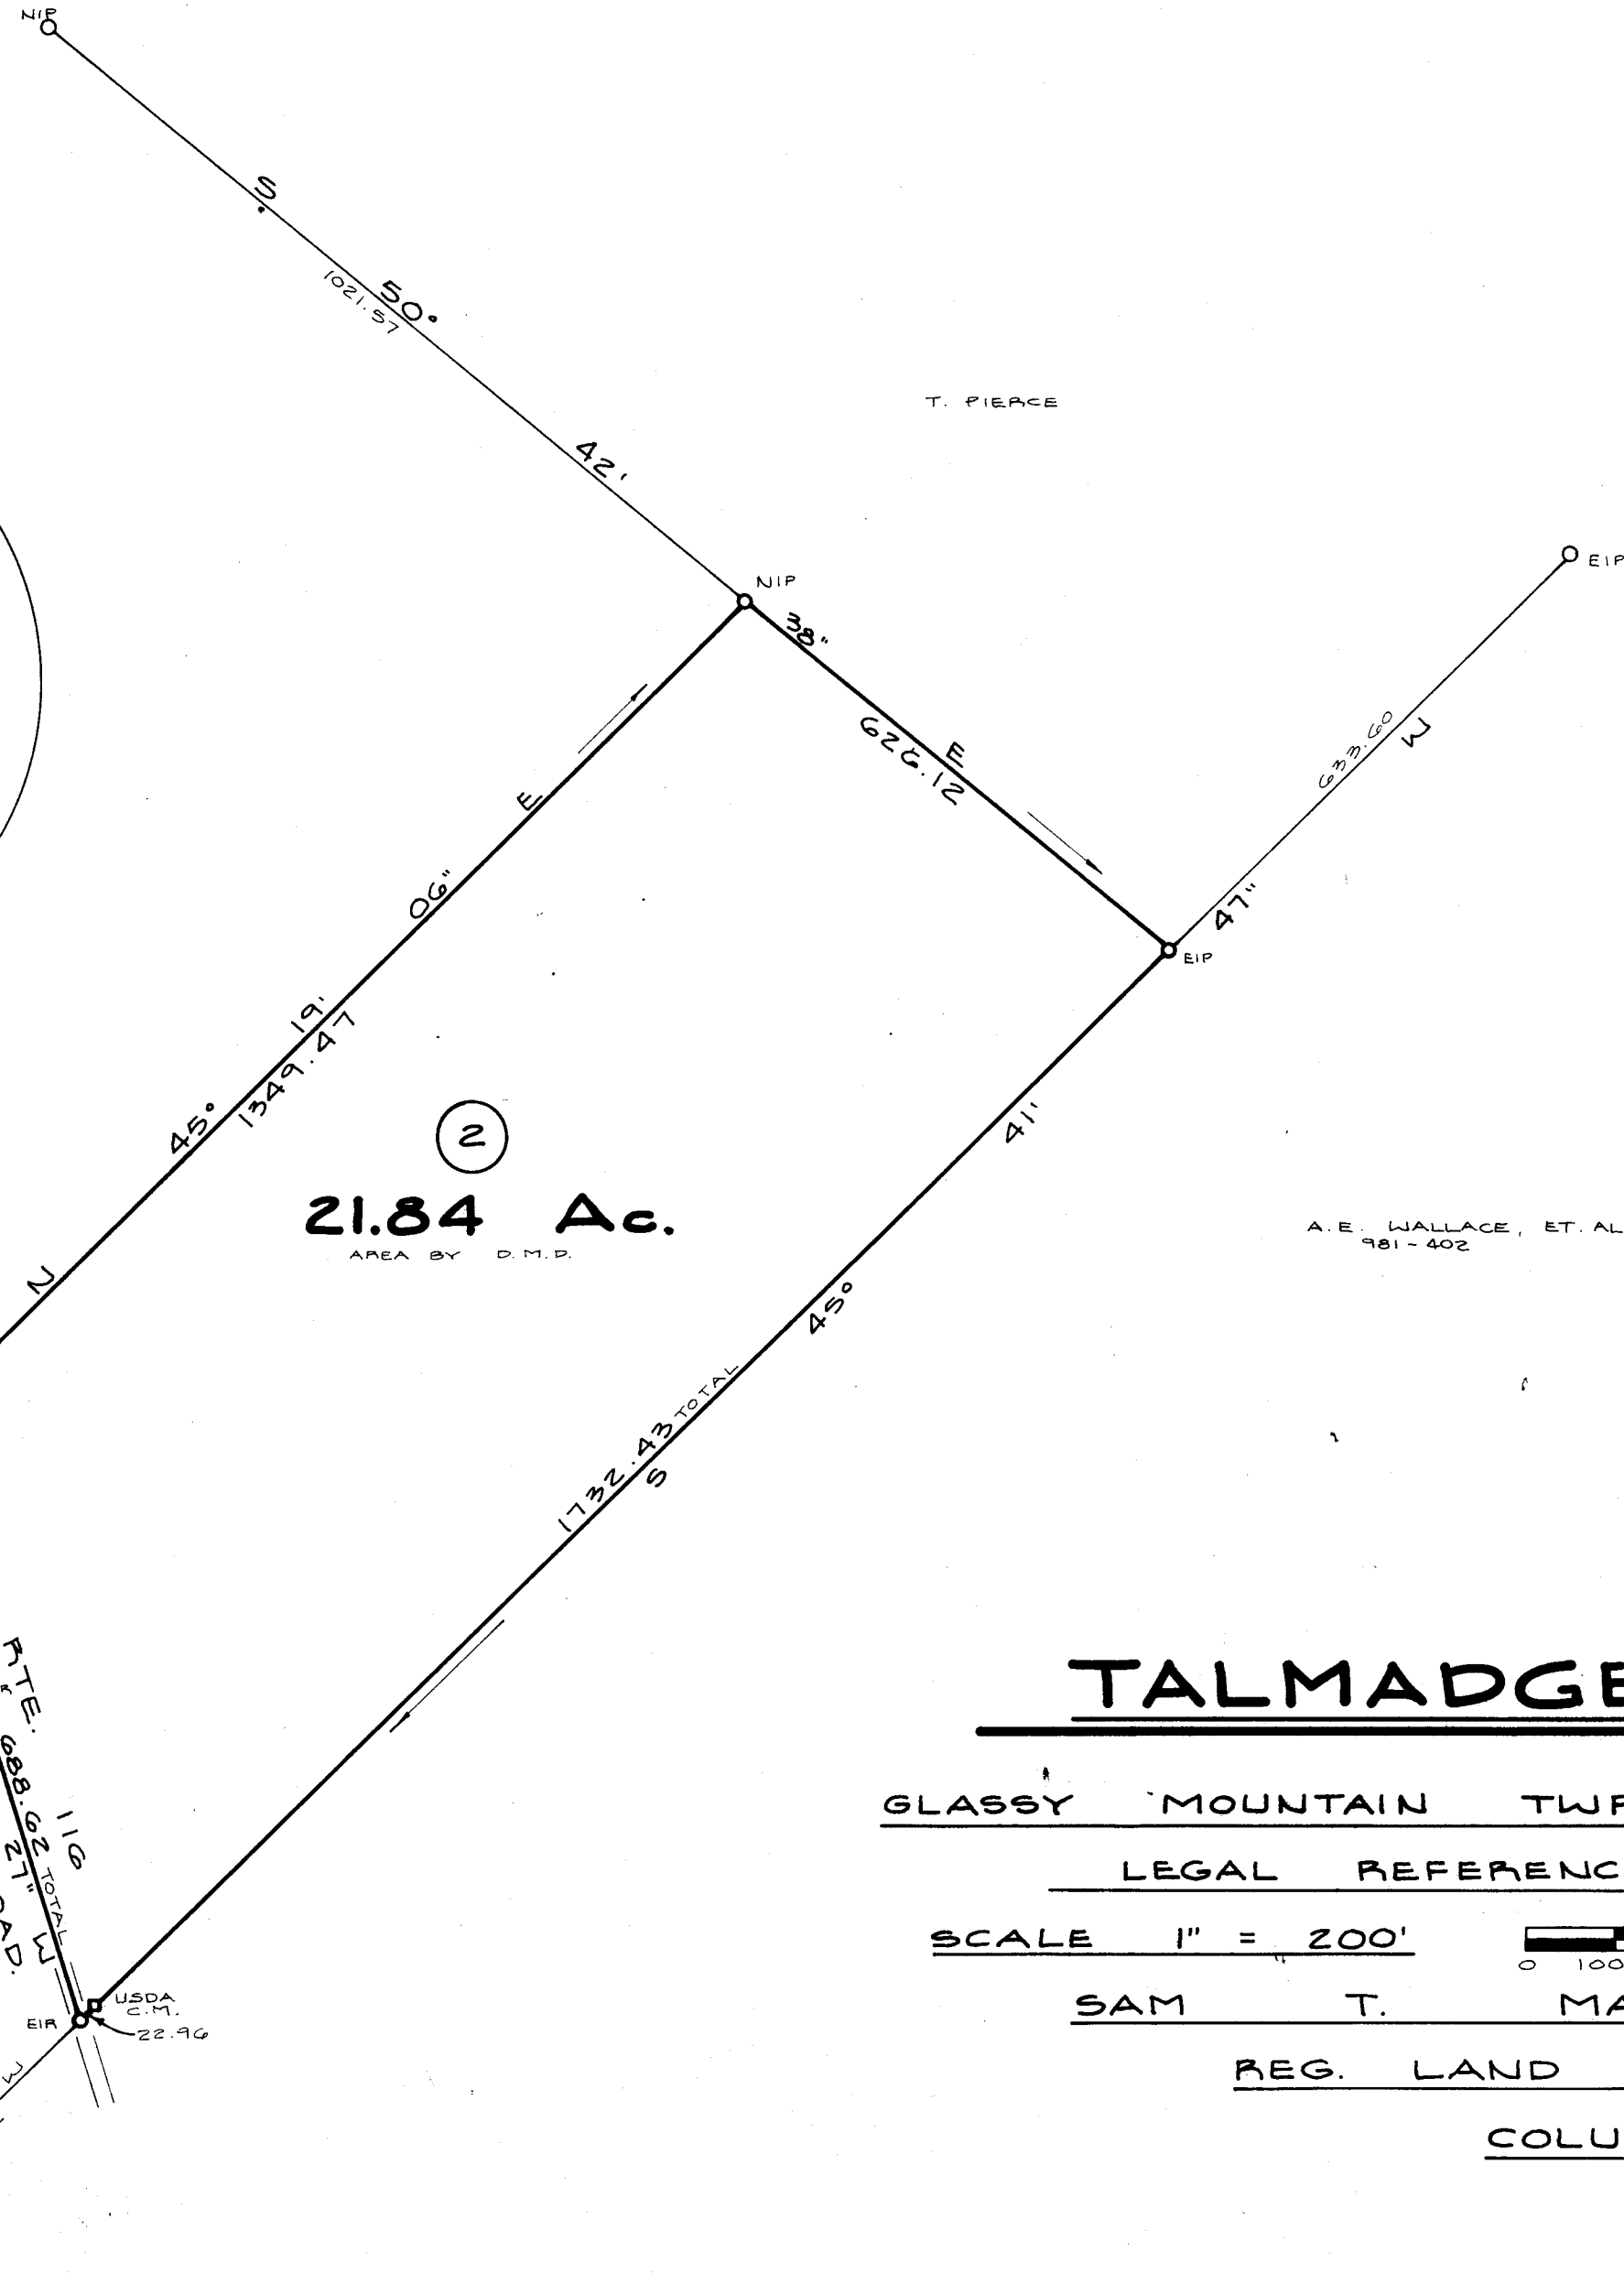

A.E. WALLACE, ET. AL.
 381-402

MAR 19 1986

12-H-85


30532

TALMADGE L. PIERCE

GLASSY MOUNTAIN TWP., GREENVILLE CO., SO. CAR.

LEGAL REFERENCE: WILL BK. 1456 Pg. 13

SCALE 1" = 200'

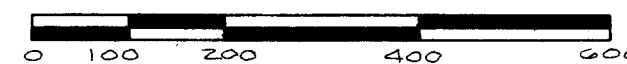


8 APRIL 1983

SAM T. MARLOWE & ASSOCIATES

REG. LAND SURVEYOR NO. 5549

COLUMBUS, NO. CAR.

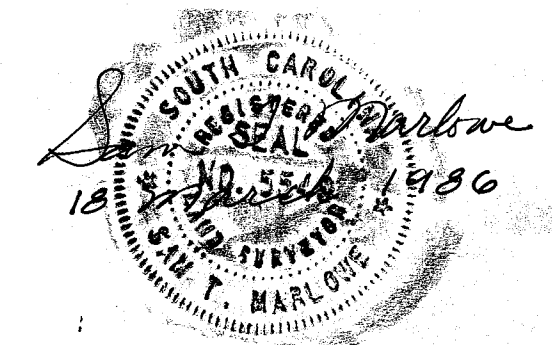

MICROFILMED