
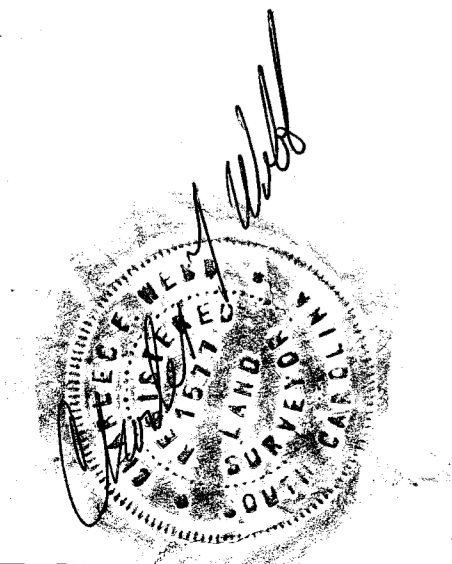


FILED
GREENVILLE, S.C.
Mar 27 3 08 PM '86
JOURNE & TANKERSLEY
R.A.C.

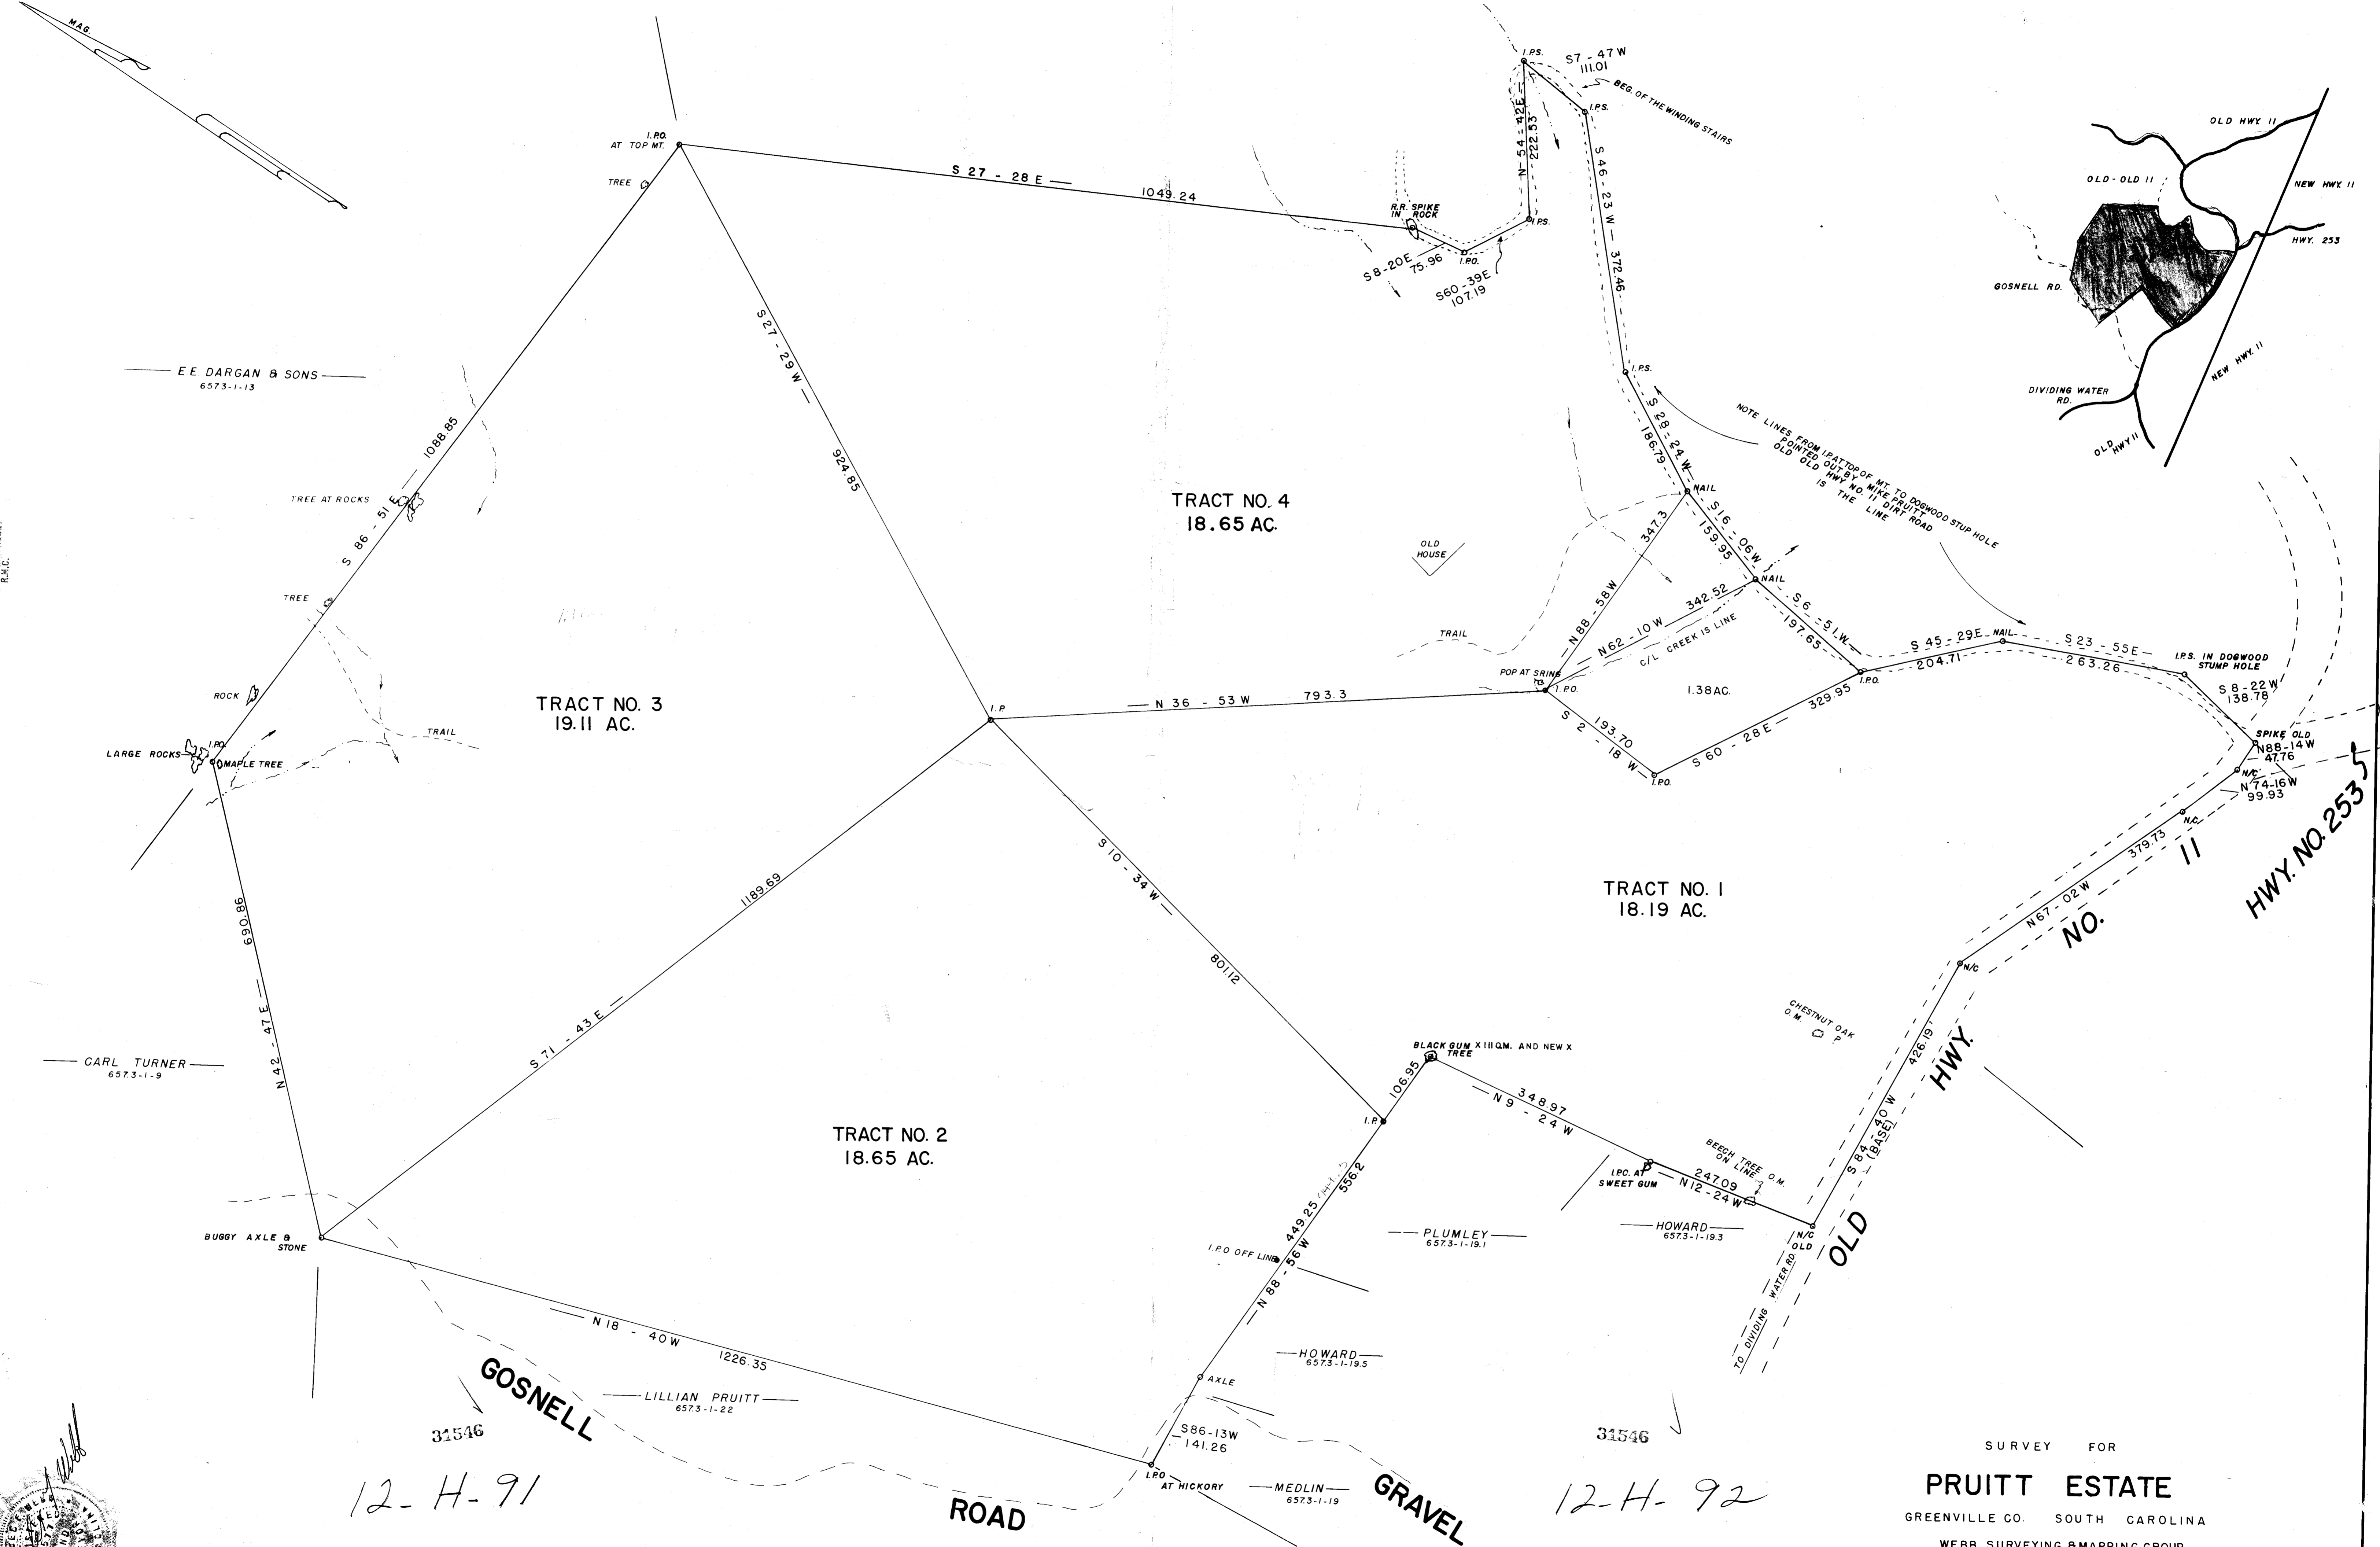

SURVEYED BY CHARLES WEBB & CARROLL HUFF

REF. PLAT BOOK FF PAGE 243
DEED BOOK 1097 PAGE 549
B.B.R. 6573-1-17 & 18

AREA 76.00 AC.
LESS 1.38 AC.
NET 74.62 AC.

SURVEY FOR
PRUITT ESTATE
GREENVILLE CO. SOUTH CAROLINA
WEBB SURVEYING & MAPPING GROUP
P.O. BOX 4756 - 29608
SCALE 1" = 100 FT.
DATE NOV. 1985