


(530.5-1-21)

FILED
GREENVILLE CO., S.C.
FEB 7 10 19 AM '86
DONNIE S. TANKERSLEY
R.M.C.

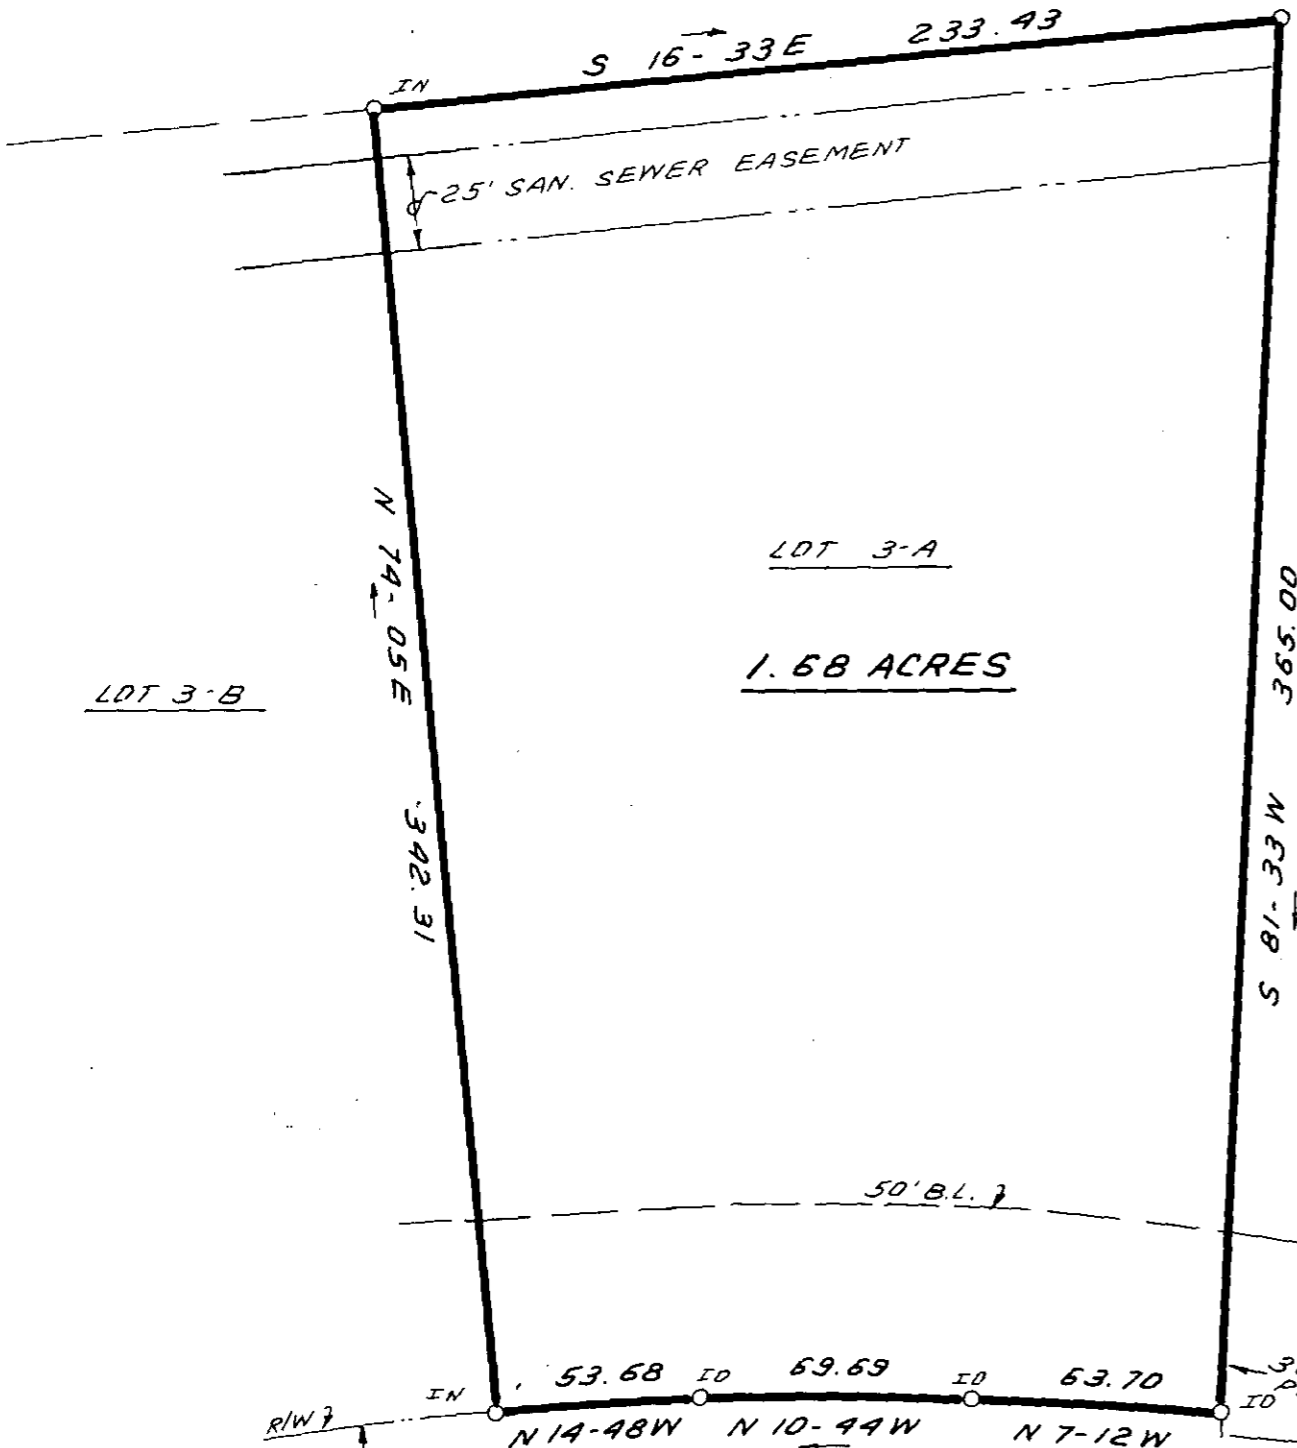


LOT 3-A
1.68 ACRES

LOT 3-B

GILLESPIE
N/F

12-J-52 26164
FEB 7 1986

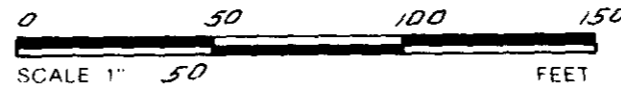

I HEREBY CERTIFY THAT THE RATIO OF PRECISION OF THE FIELD SURVEY IS 1:5000 AS SHOWN HEREON AND THAT THE AREA WAS DETERMINED BY DMD METHOD

James R. Freeland

SOUTH CAROLINA REGISTERED LAND SURVEYOR
JAMES R. FREELAND
NO. 4781

RLS: JAMES R. FREELAND
NO: 4781

STATE OF SOUTH CAROLINA
GREENVILLE COUNTY

PELHAM DAVIS PARK
LOT 3-A
PROPERTY OF
BOB EASLEY
SHIPPERS SUPPLY

FREELAND & ASSOCIATES Engineers • Land Surveyors 318 WEST STONE AVENUE. GREENVILLE, S.C. (803) 271-4924	
PLAT BOOK	
DEED BOOK	
TAX MAP	
PARTY CHIEF	J.C. S.C.C.
DRAWN	B.R.
DATE	12-18-85
DWG. NO.	12185-3-A

THE PRINT MACHINE, INC. N41289

MICROFILMED