

FILED  
GREENVILLE CO., S.C.


FEB 24 4 20 PM '86

DONNIE S. TANKERSLEY  
R.M.C.



PROPERTY OF HILLCREST HOSPITAL

(323.1-1-1.2)

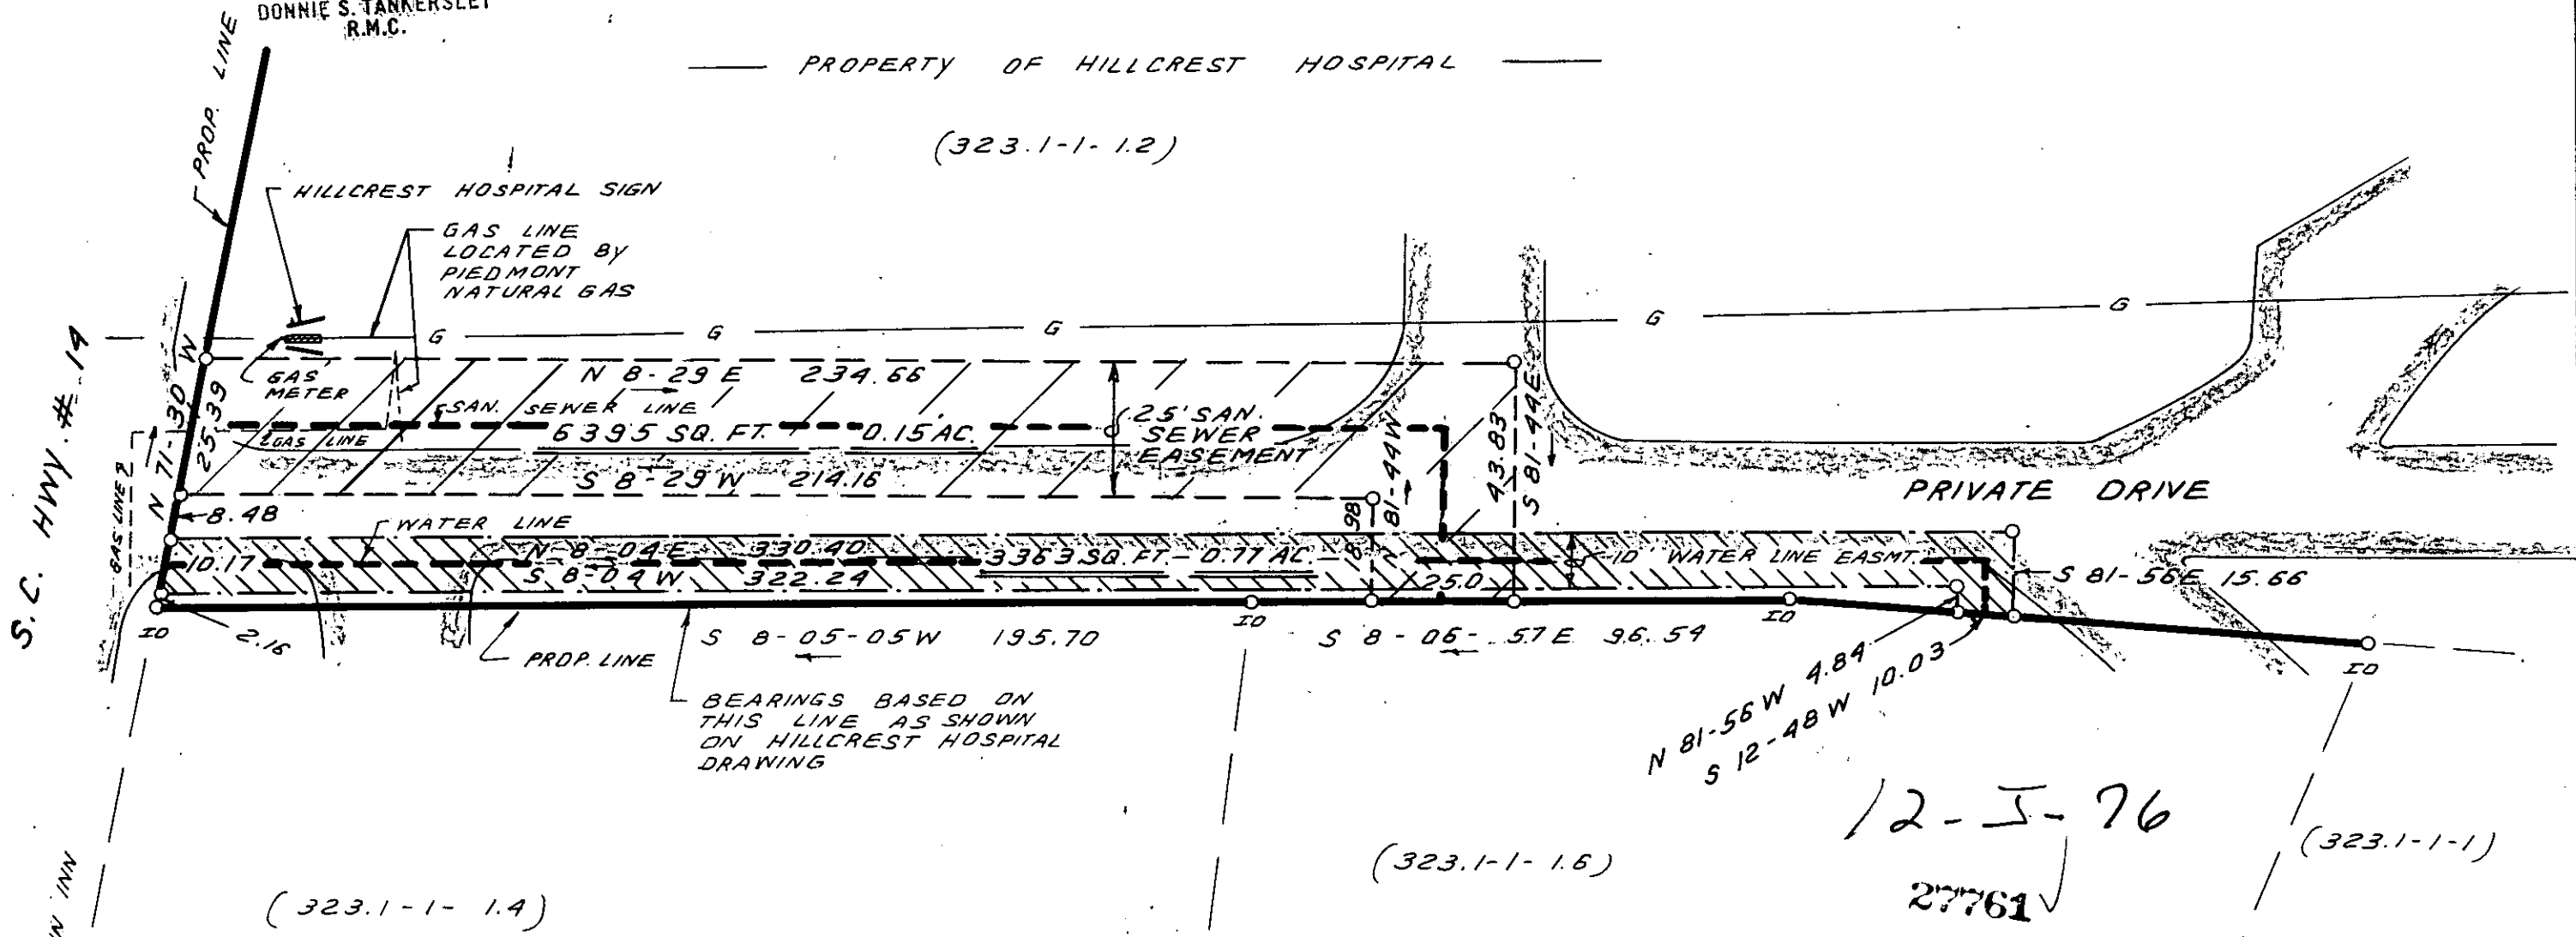

(323.1-1-1.4)

(323.1-1-1.6)

(323.1-1-1)

12-5-76

27761

I HEREBY CERTIFY THAT THE RATIO OF PRECISION OF THE FIELD SURVEY IS 1: 5000 AS SHOWN HEREON AND THAT THE AREA WAS DETERMINED BY DMD METHOD.



RLS: JAMES R. FREELAND  
 NO: 4781

STATE OF SOUTH CAROLINA  
GREENVILLE COUNTY

SURVEY OF  
SAN. SEWER AND WATER EASEMENT  
HILLCREST HOSPITAL

FREELAND & ASSOCIATES  
Engineers • Land Surveyors  
318 WEST STONE AVENUE.  
GREENVILLE, S.C.  
(803) 271-4924

PLAT BOOK
DEED BOOK
TAX MAP 323.1-1-1.2
PARTY CHIEF J.C.
DRAWN BR
DATE 2-3-86
DWG. NO. 14583

REVISED: FEB. 3. 1986

THE PRINT MACHINE, INC. N63982

MICROFILMED

241 241 10-7  
5.00  
5.00