


LOCATION MAP

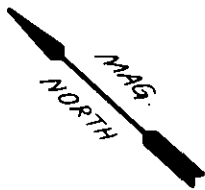


— CURTIS E. BAKER —

— KATHLEEN B. HANKS —

— N/F GRADY P. GOODWIN —

FILED
 GREENVILLE CO., S.C.
 MAR 5 3 21 PM '86
 DONNIE S. TANKERSLEY
 R.M.C.

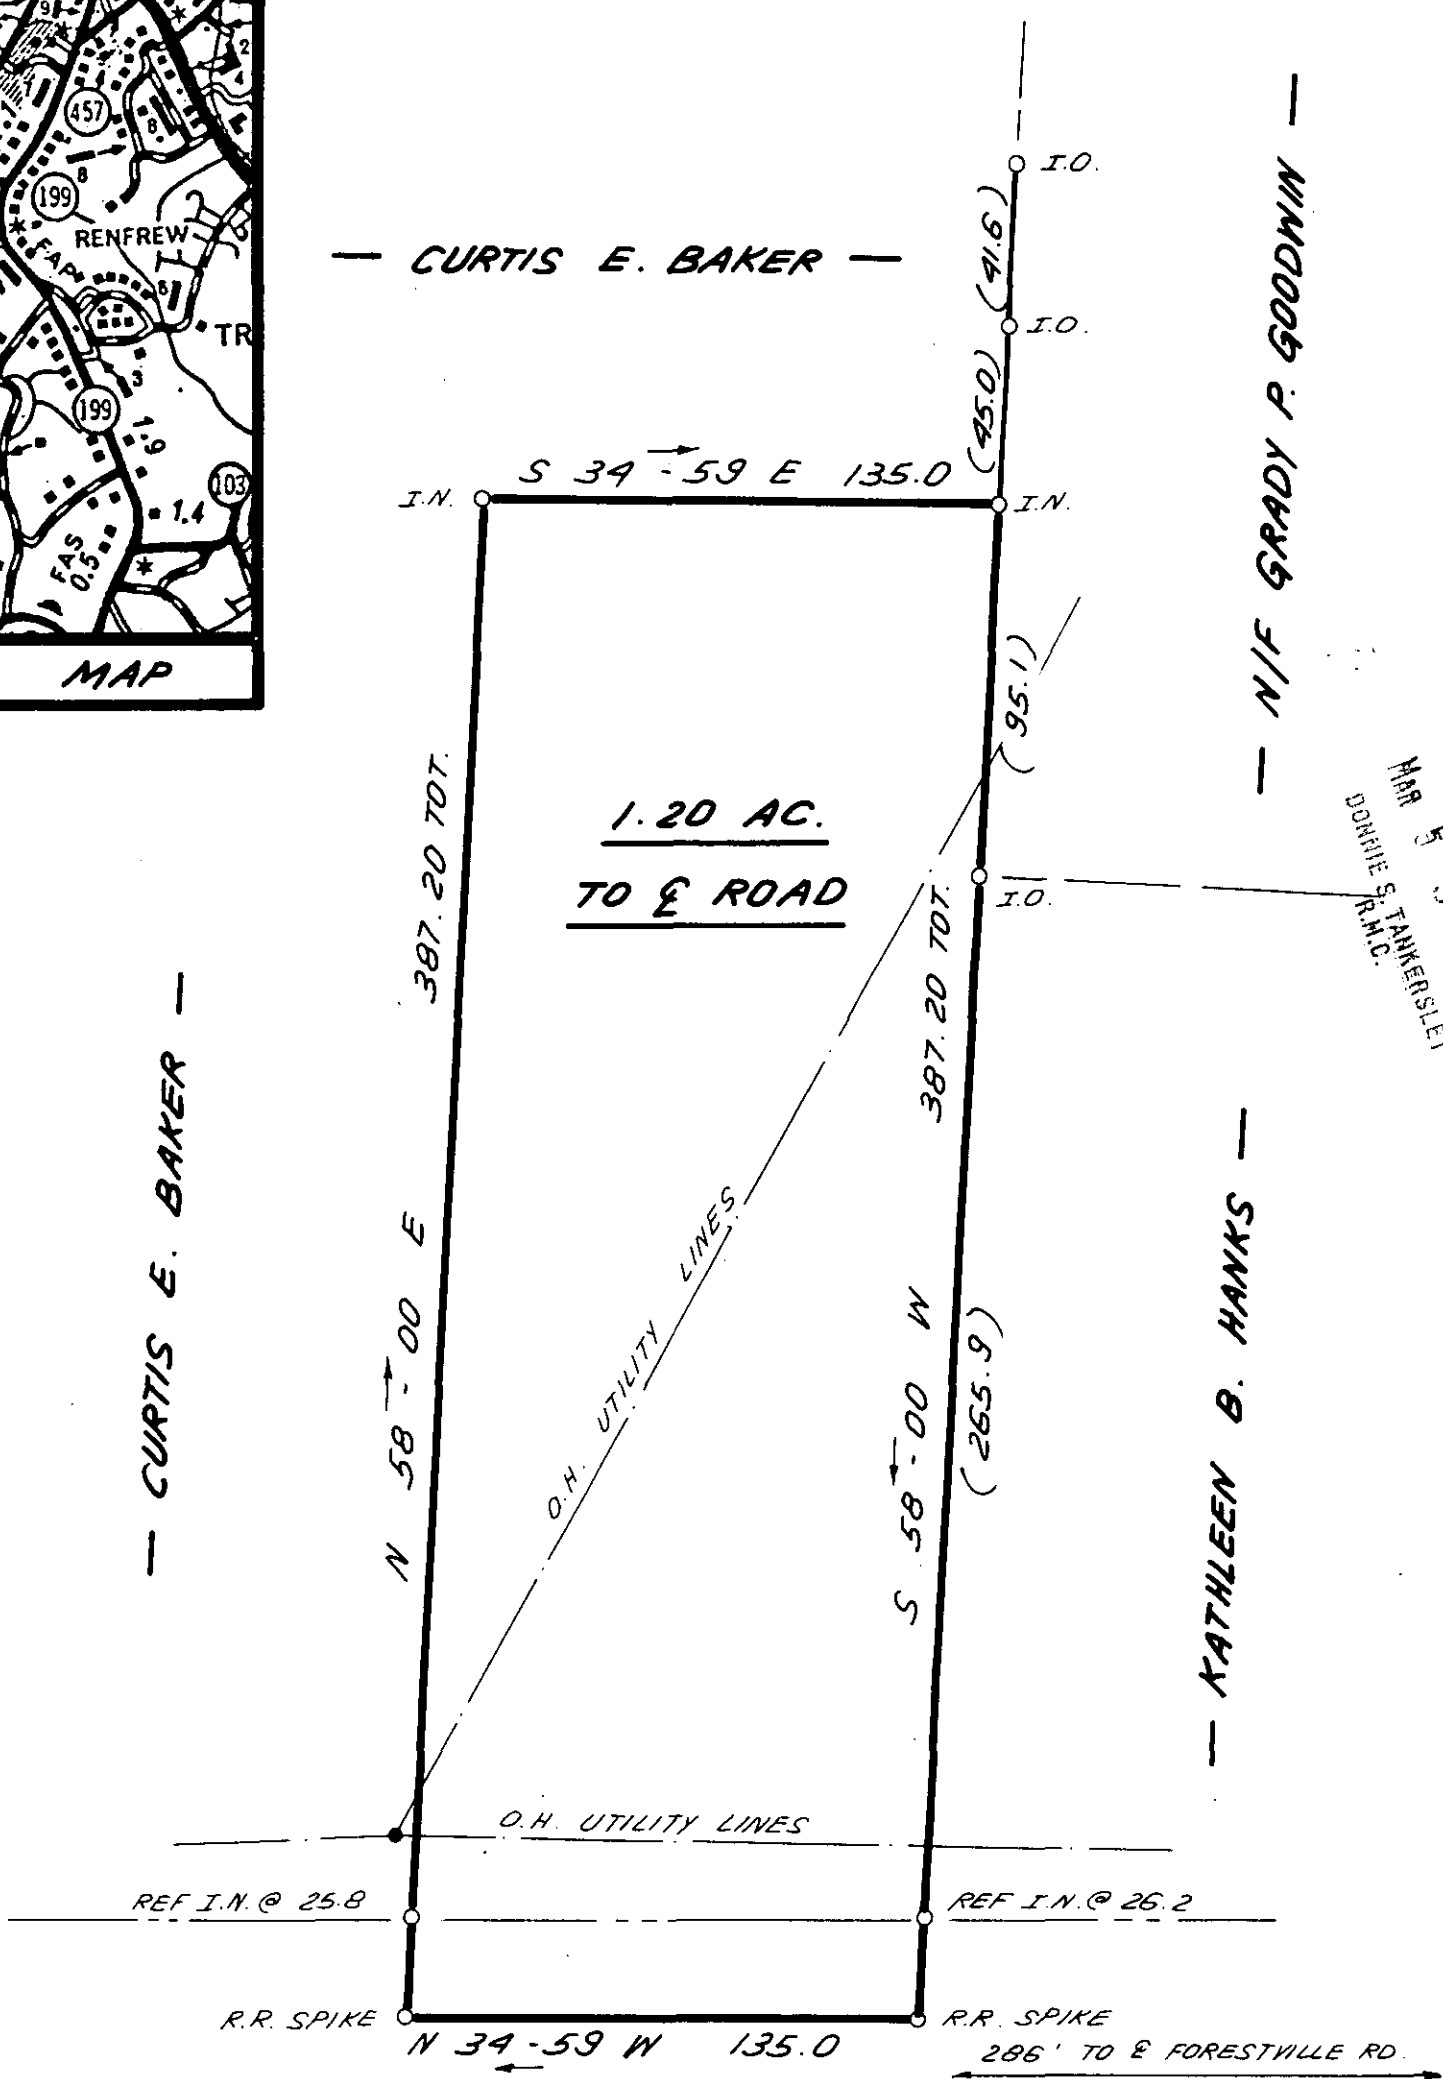

KEELER MILL ROAD

MAR 5 1986

12-5-91

29008

SURVEY FOR
RUSSELL WILLARD
PEGGY WILLARD
 WEST OF TRAVELERS REST GREENVILLE COUNTY
 SOUTH CAROLINA
 FEBRUARY 3, 1986

SCALE: 1" = 50'



WRW
 W. R. WILLIAMS, JR.
 ENGR. / SURVEYOR, Inc.
 P. E. & L. S. No. 3979
 15 S. MAIN STREET
 TRAVELERS REST, S. C.
 29690

F.B. # 84
 BLOCK BOOK GCTO
 510.4-1 - PART OF 15

"I hereby certify that the ratio of precision of the field survey is 1/5000 as shown hereon and the area was determined by D.M.D. method of area calculation."
 MAR 5 1986 090
 W. R. WILLIAMS, JR.
 P. E. & L. S. No. 3979