


MICROFILMED


FILED
GREENVILLE CO., S.C.

3 2 57 PM '86

S. TANKERSLEY
I.M.C.

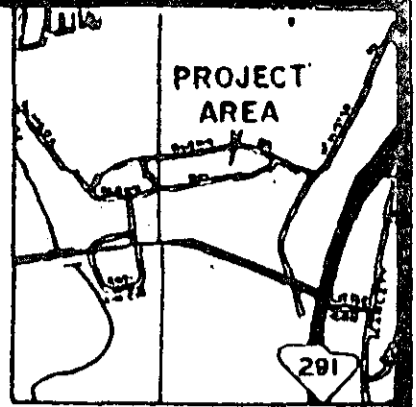

LOCATION MAP

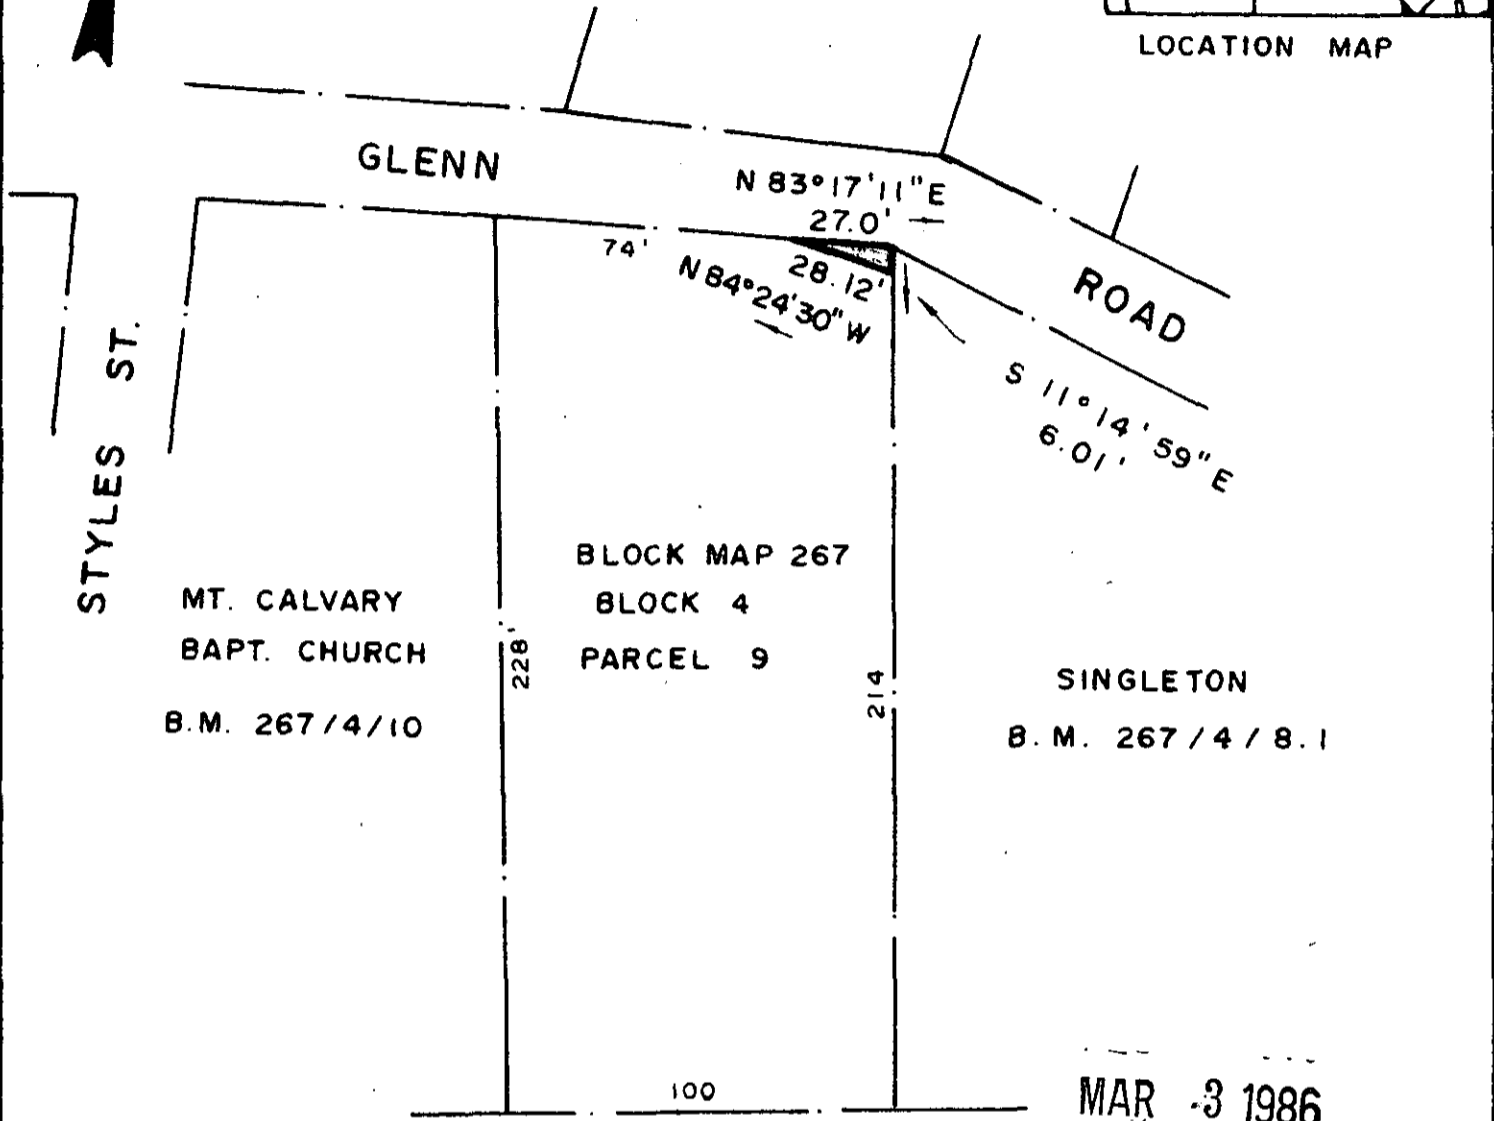

MT. CALVARY
BAPT. CHURCH
B.M. 267/4/10

BLOCK MAP 267
BLOCK 4
PARCEL 9

SINGLETON
B.M. 267/4/8.1

MAR -3 1986
28637

12L-23


REFERENCE : DEED BOOK 489 / 355

THIS PLAT COMPILED FROM A PARTIAL SURVEY BY THIS OFFICE AND FROM RECORDED DEEDS AND PLATS AND DRAWINGS BY OTHERS.

David R. Lavender

S. C. REGISTERED LAND SURVEYOR NO. 7258
N. C. REGISTERED LAND SURVEYOR NO. L-2808

SEAL

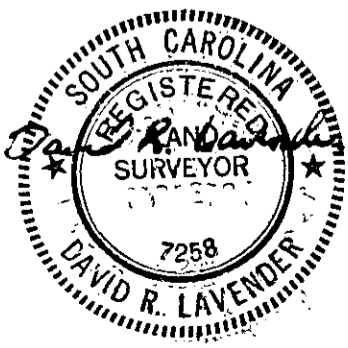

SURVEY FOR: **CITY OF GREENVILLE**
SHOWING EASEMENT REQUIRED FROM
MARION WILLIAMS

LOCATION: **GLENN ROAD AREA**

STATE: **SOUTH CAROLINA**

COUNTY: **GREENVILLE**

BLOCK MAP: **SEE ABOVE**

SCALE: **1" = 50'**

DATE: **JULY 12, 1985**

FIELD BOOK: **GLENN RD.**



LAVENDER, SMITH & ASSOC., INC.

LAND SURVEYORS & MAPPERS
2900 EAST MAIN STREET

SPARTANBURG, S. C.

PHONE (803) 579 2713

1 MR. 3 86 26 / 3.0001