


FILED  
 MAR 13 1986  
 Donnie S. Tankersley  
 RMC

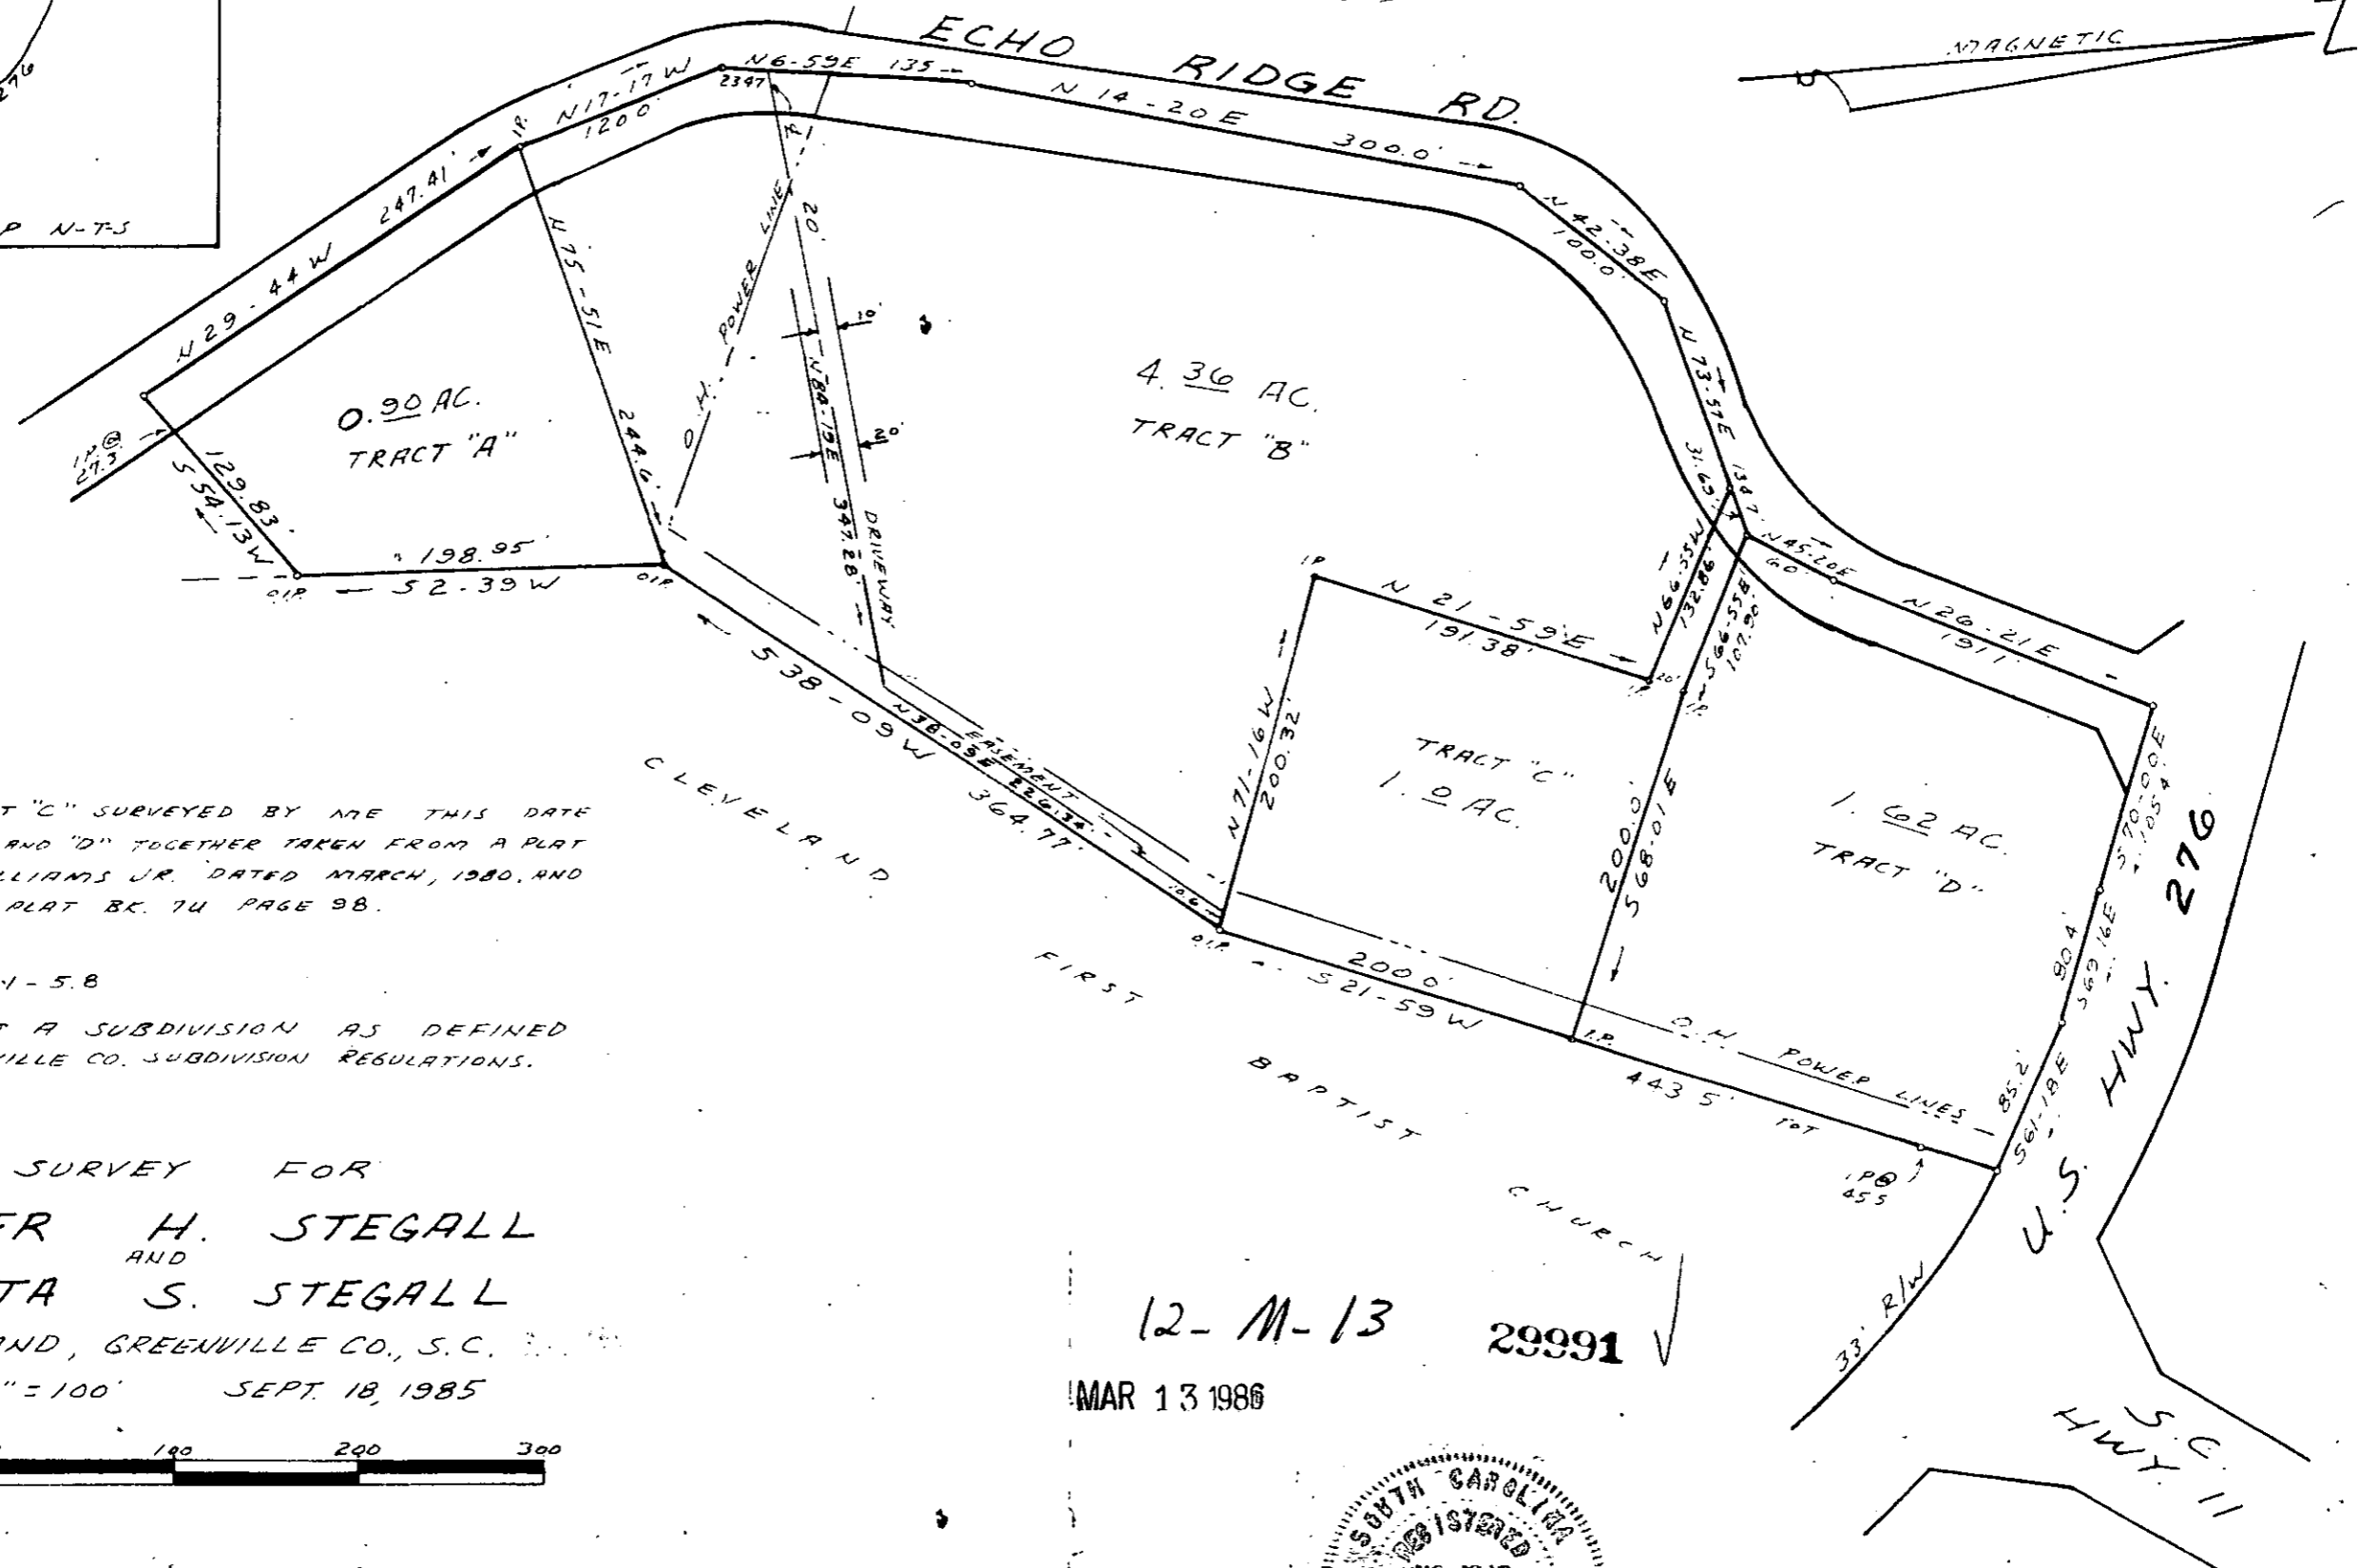


NOTE: ONLY TRACT "C" SURVEYED BY ME THIS DATE  
 TRACTS "A", "B" AND "D" TOGETHER TAKEN FROM A PLAT  
 BY W.R. WILLIAMS JR. DATED MARCH, 1980, AND  
 RECORDED IN PLAT BK. 74 PAGE 98.

TAX MAP 529.2 -1-5.8

THIS IS NOT A SUBDIVISION AS DEFINED  
 BY THE GREENVILLE CO. SUBDIVISION REGULATIONS.

SURVEY FOR  
**ROGER H. STEGALL**  
 AND  
**LONITA S. STEGALL**  
 CLEVELAND, GREENVILLE CO., S.C.  
 SCALE 1"=100' SEPT. 18, 1985

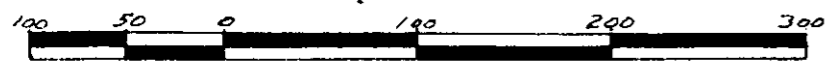

12-M-13 29991  
 MAR 13 1986

SOUTH CAROLINA  
 REGISTERED  
 LAND SURVEYOR  
 C.O. RIDDLE

C.O. RIDDLE RLS N° 1347 GREENVILLE, S.C.

I CERTIFY THAT THE RATIO OF PRECISION OF  
 THE FIELD SURVEY IS 1/5000 AND THE AREA WAS  
 COMPUTED BY DMD METHOD.