




FILED
GREENVILLE CO., S.C.
MAR 18 4 33 PM '86
JONNIE S. TANKERSLEY
R.M.C.

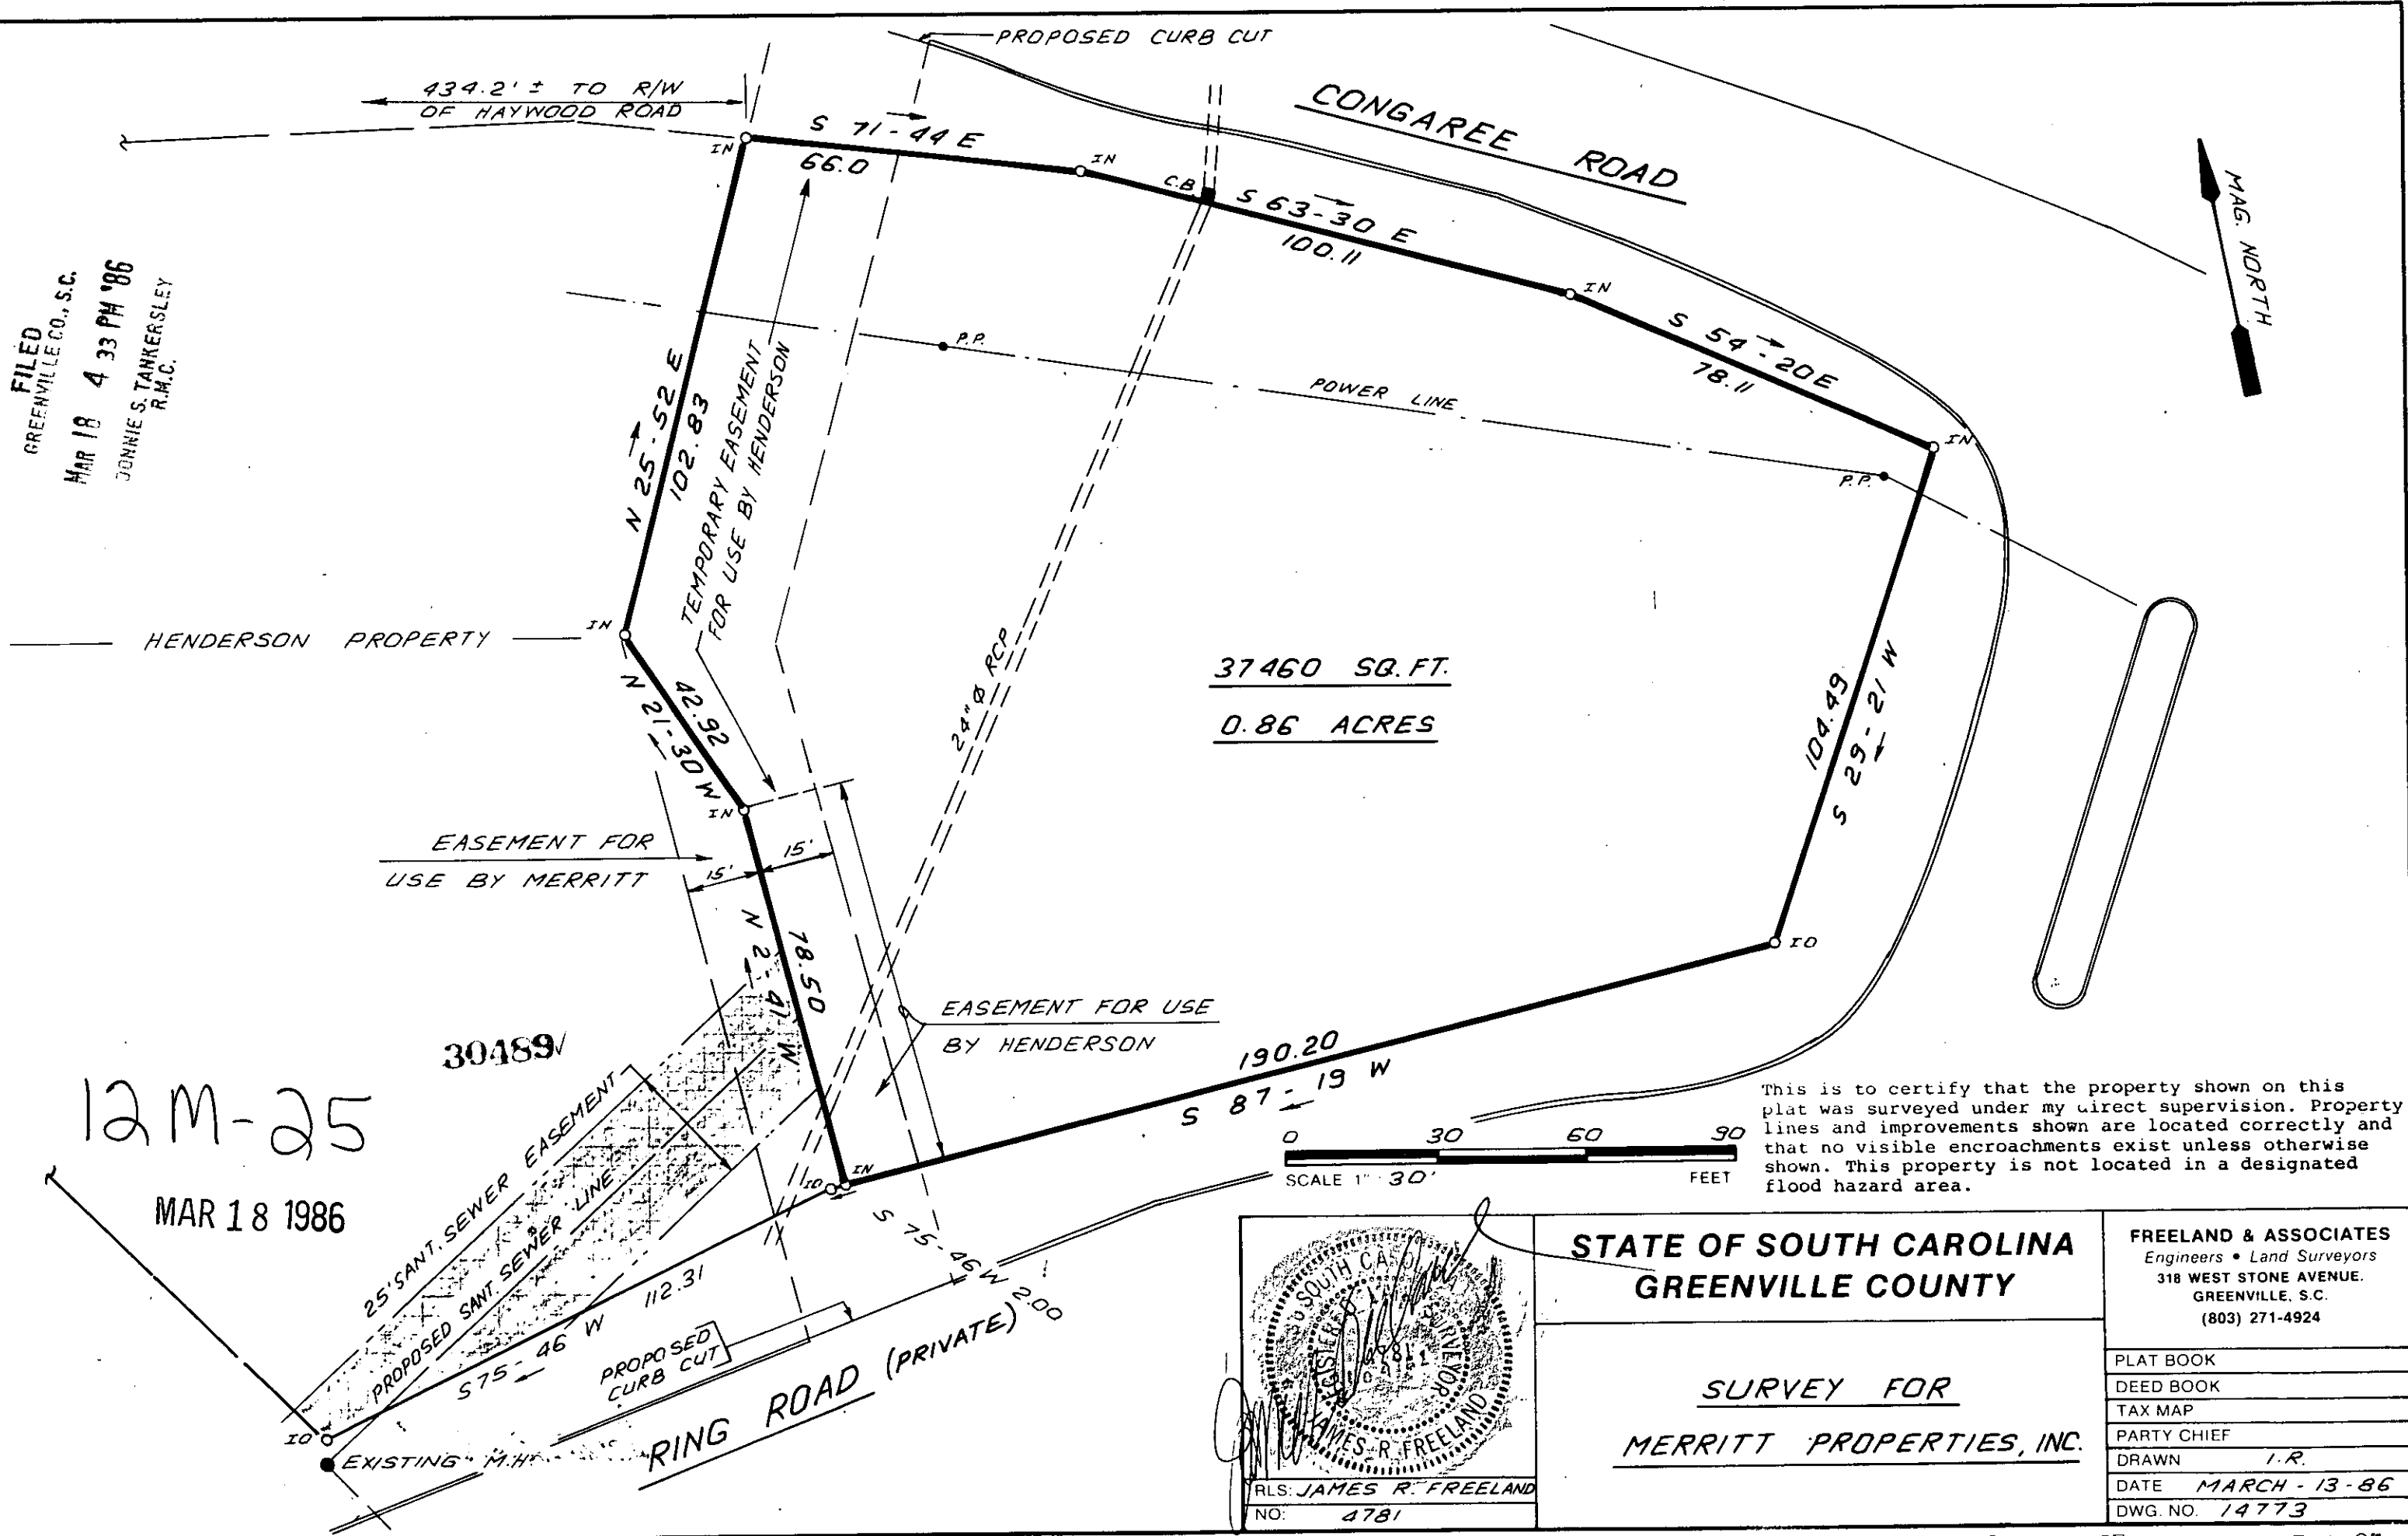

12M-25
MAR 18 1986

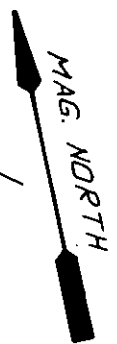

This is to certify that the property shown on this plat was surveyed under my direct supervision. Property lines and improvements shown are located correctly and that no visible encroachments exist unless otherwise shown. This property is not located in a designated flood hazard area.

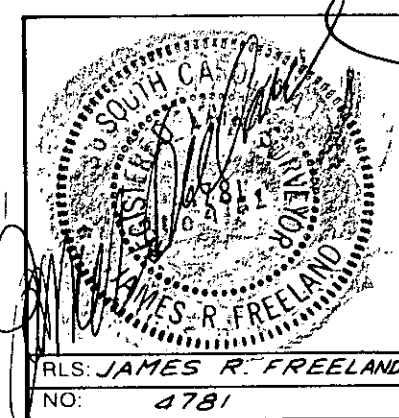

STATE OF SOUTH CAROLINA
GREENVILLE COUNTY

SURVEY FOR
MERRITT PROPERTIES, INC.

FREELAND & ASSOCIATES
Engineers • Land Surveyors
318 WEST STONE AVENUE.
GREENVILLE, S.C.
(803) 271-4924

PLAT BOOK
DEED BOOK
TAX MAP
PARTY CHIEF
DRAWN I.R.
DATE MARCH - 13 - 86
DWG. NO. 14773

THE PRINT MACHINE, INC. N41289

MICROFILMED