




FILED
GREENVILLE CO., S.C.
MAR 24 1 07 PM '86
DONNIE S. TANKERSLEY
R.M.C.

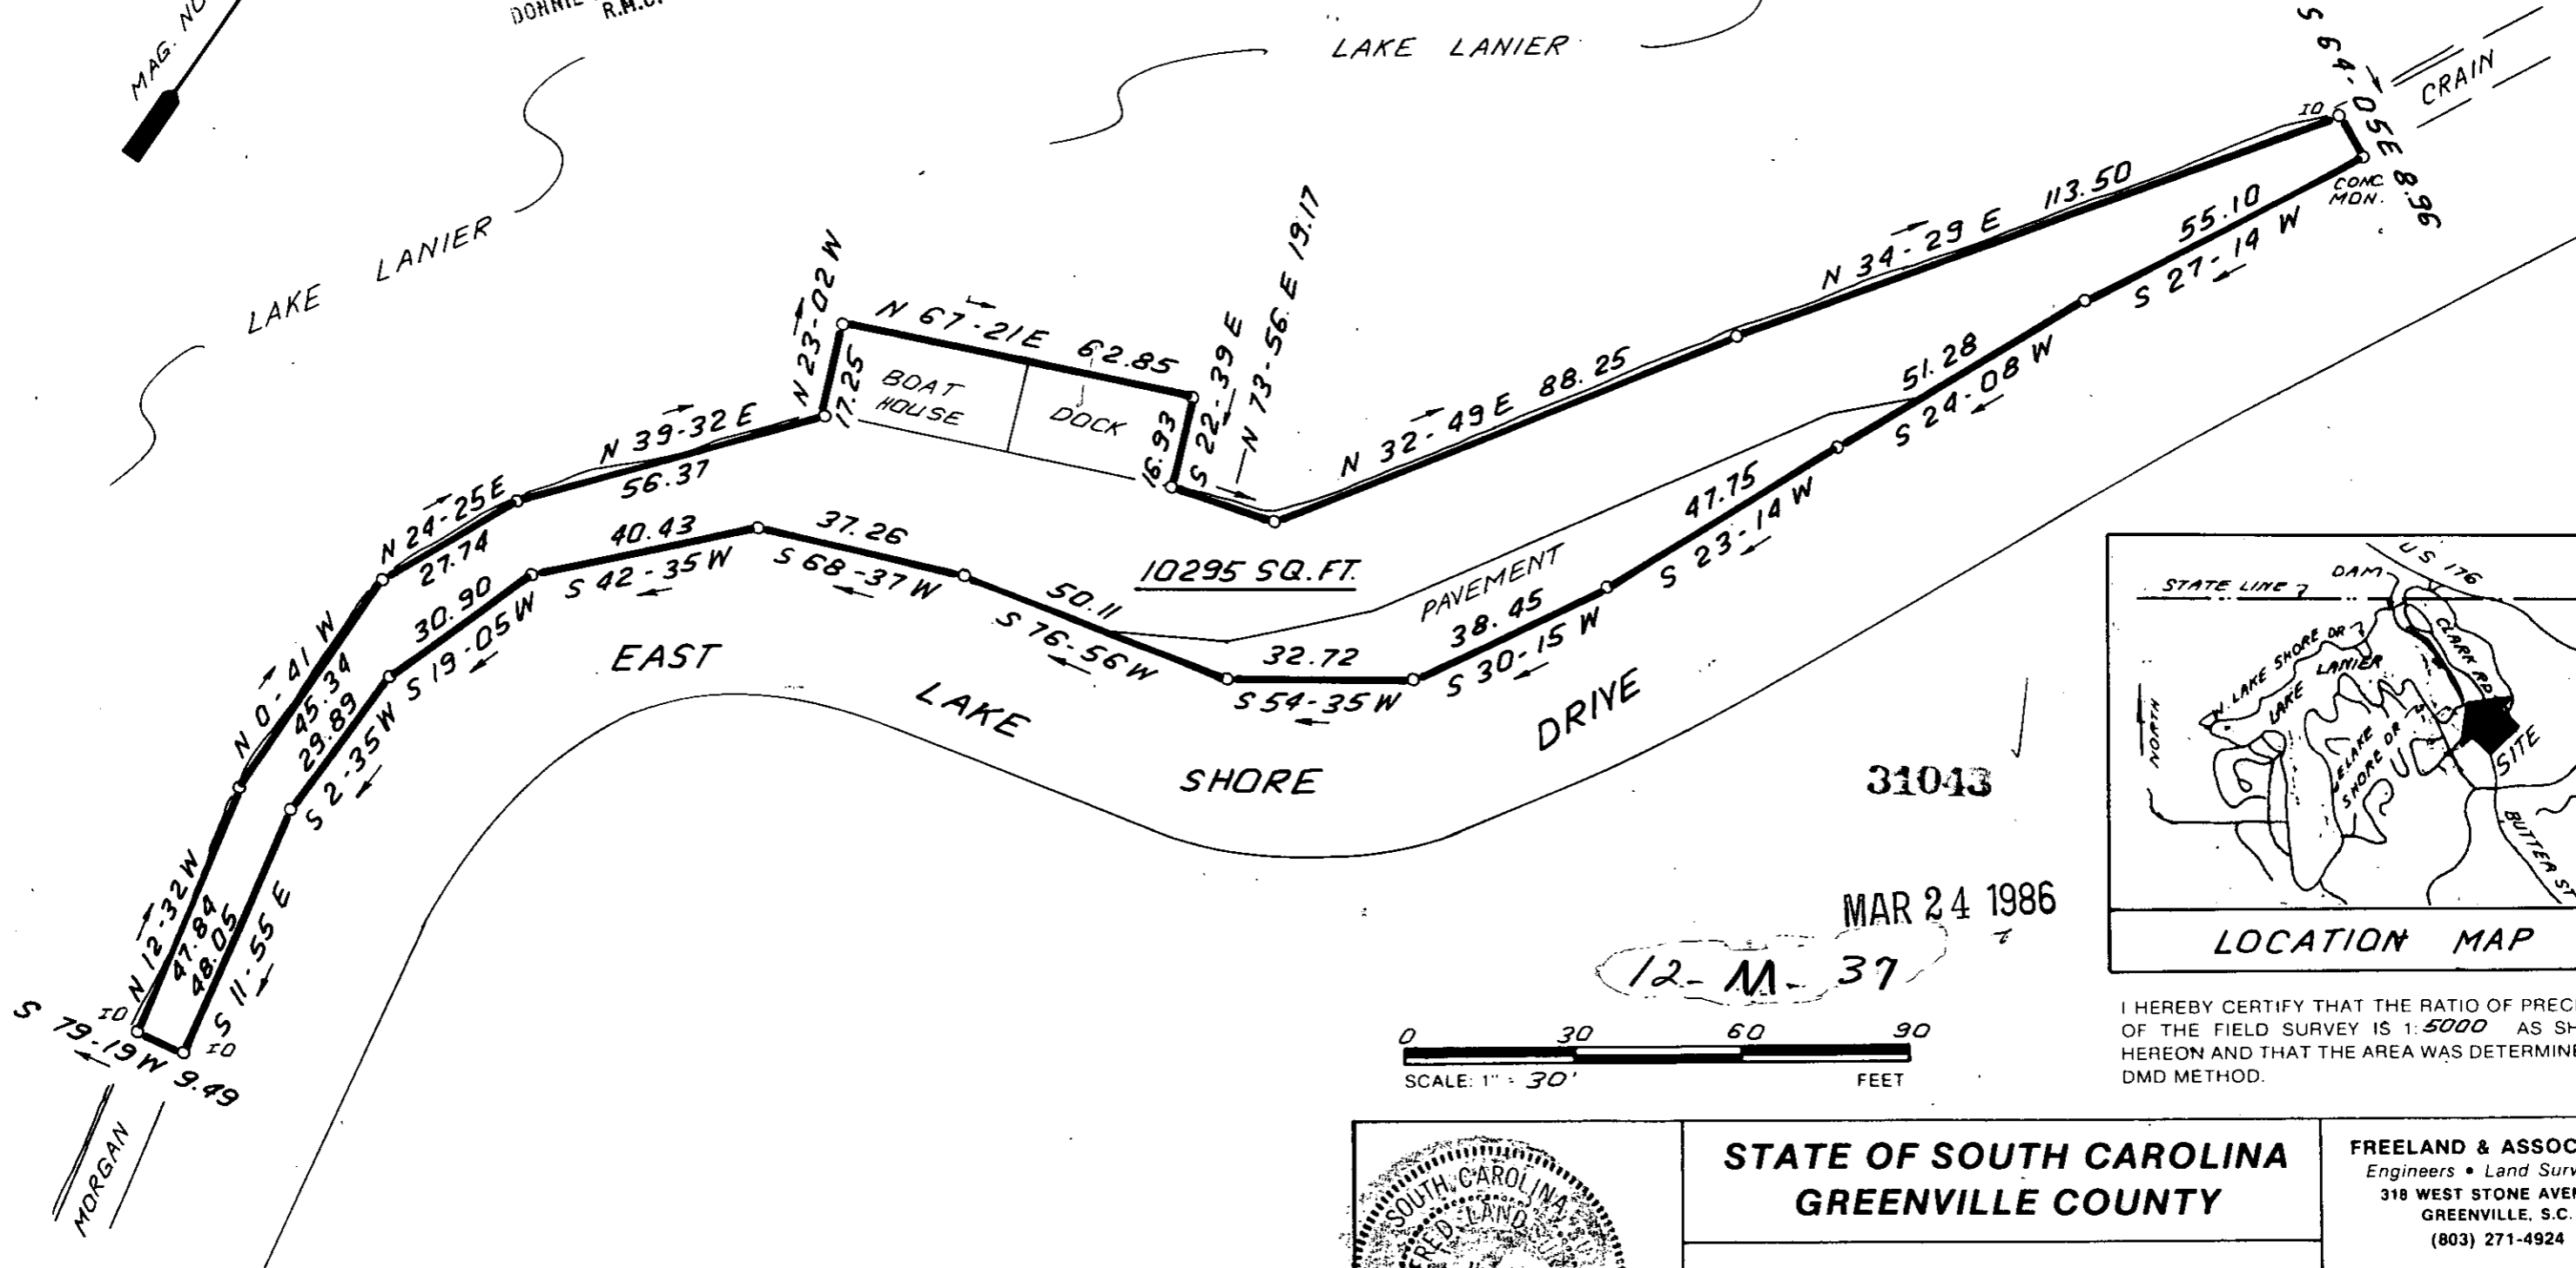


10295 SQ. FT.




12-M-37

MAR 24 1986

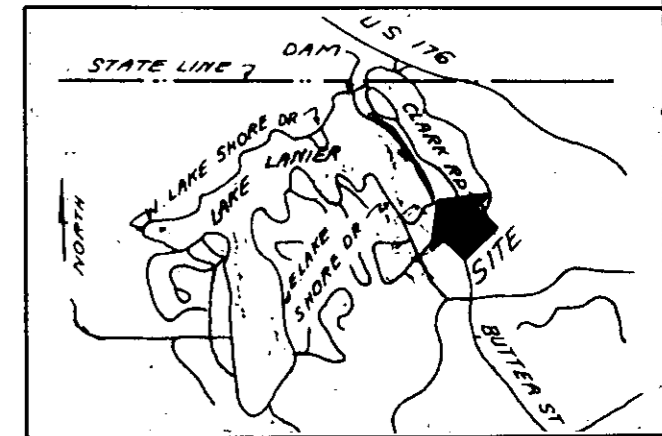

LOCATION MAP

I HEREBY CERTIFY THAT THE RATIO OF PRECISION OF THE FIELD SURVEY IS 1:5000 AS SHOWN HEREON AND THAT THE AREA WAS DETERMINED BY DMD METHOD.

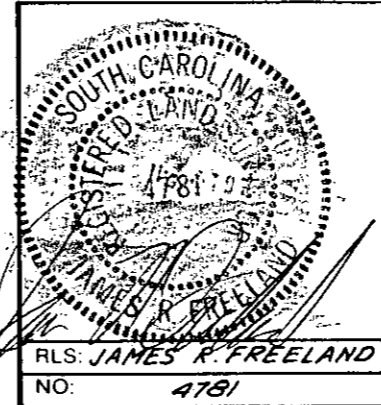

STATE OF SOUTH CAROLINA
GREENVILLE COUNTY

SURVEY FOR
THEODORE KERHULAS

FREELAND & ASSOCIATES
Engineers • Land Surveyors
318 WEST STONE AVENUE.
GREENVILLE, S.C.
(803) 271-4924

PLAT BOOK
DEED BOOK
TAX MAP 629.1-3-8.2
PARTY CHIEF M.L.C.
DRAWN I.R.
DATE JAN. -17-86
DWG. NO. 14502

THE PRINT MACHINE, INC. N41289

MICROFILMED