
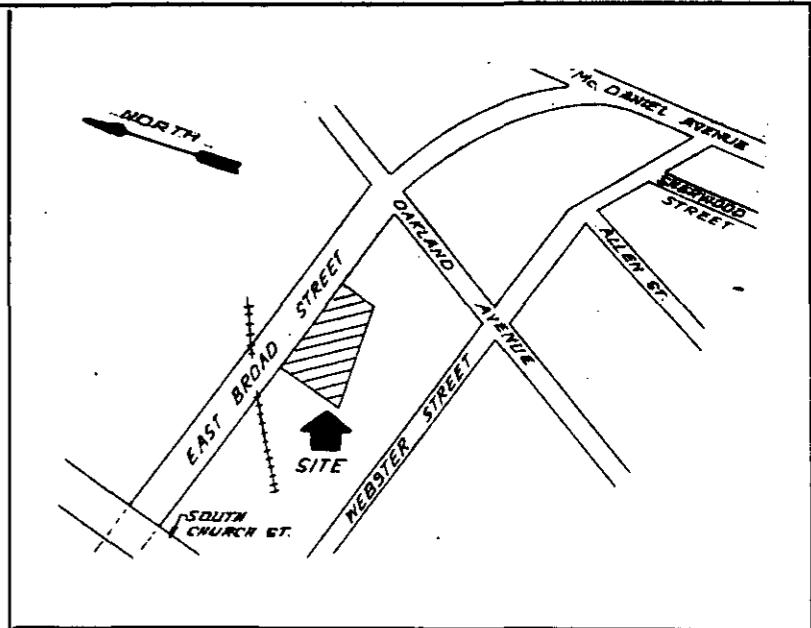


THE PRINT MACHINE, INC. IN63982

FILED
GREENVILLE CO. S.C.
APR 3 10 21 AM '86
JONNIE S. TANKERSLEY
R.M.C.

12-M-59

32530

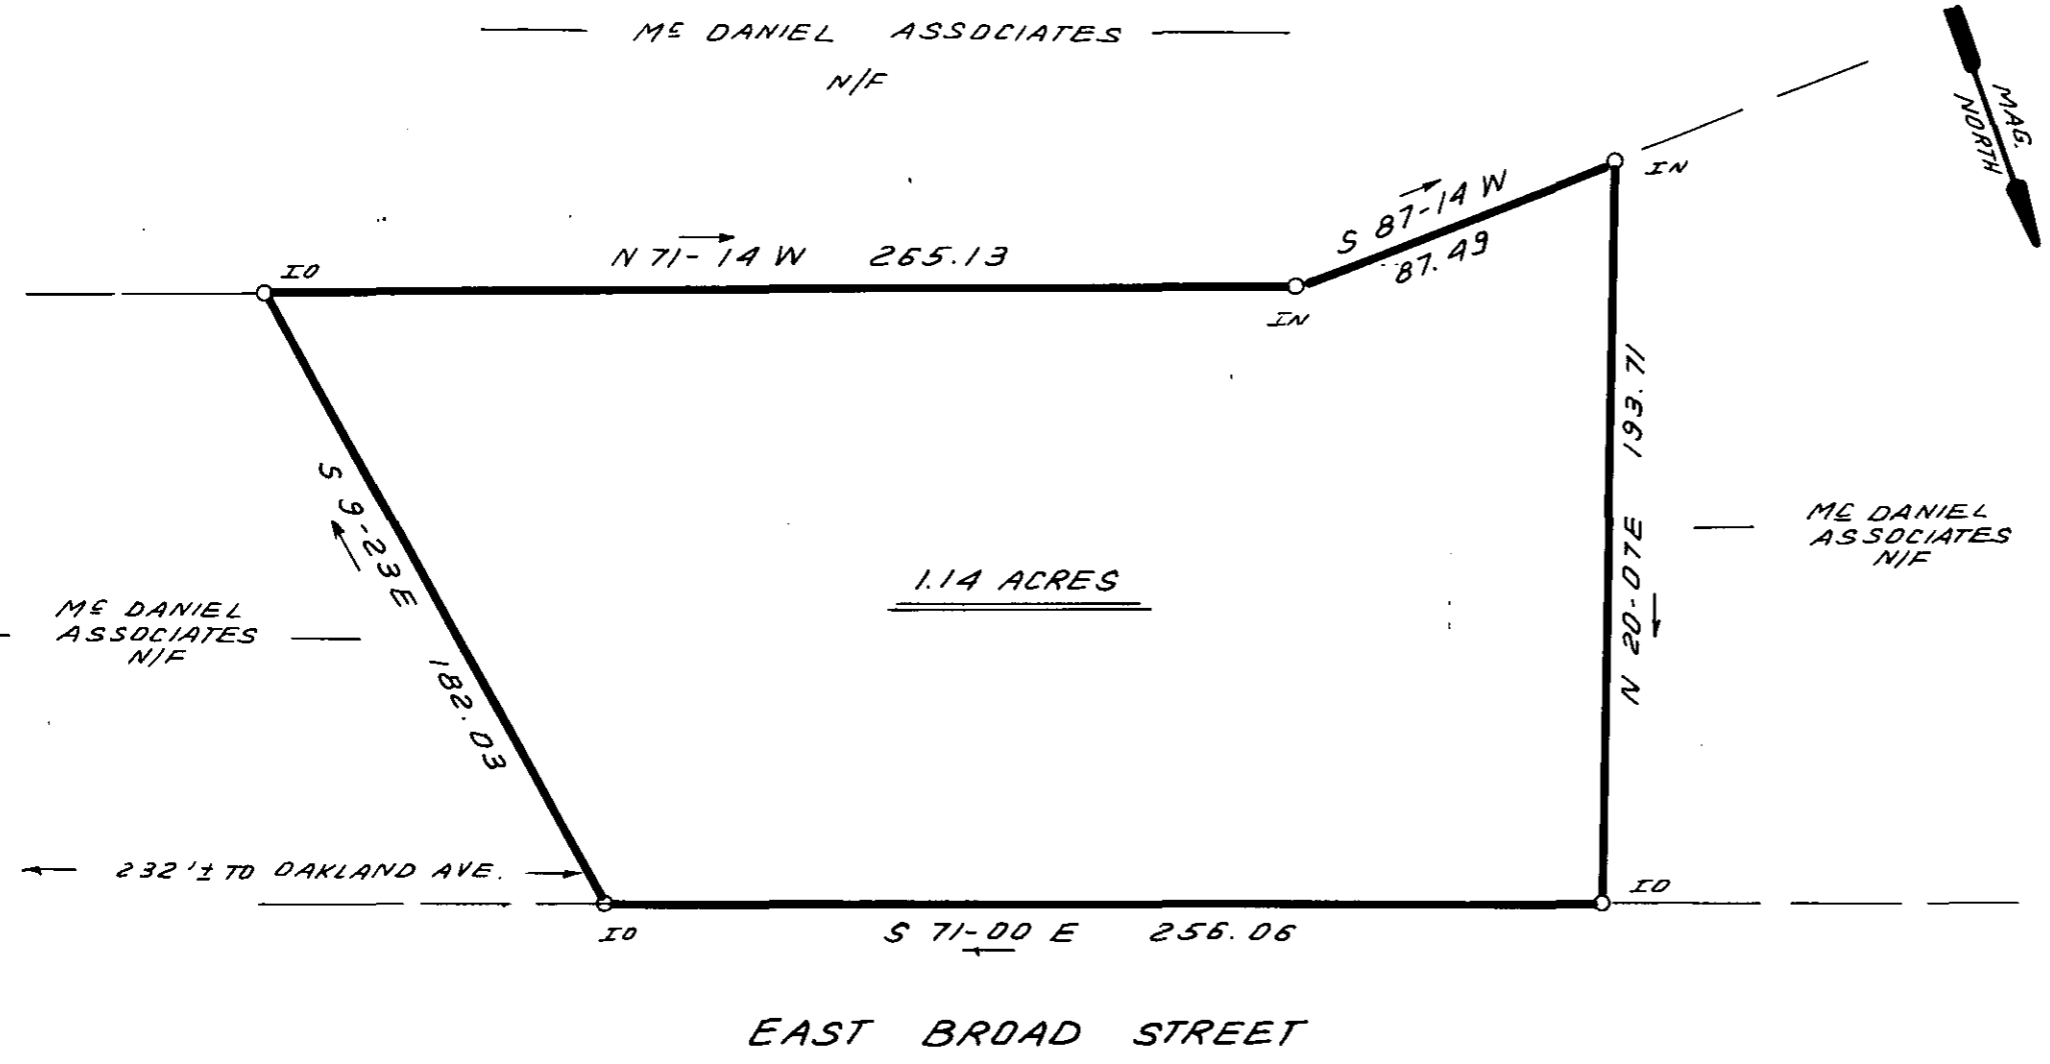

LOCATION MAP



I HEREBY CERTIFY THAT THE RATIO OF PRECISION OF THE FIELD SURVEY IS 1" = 5000 AS SHOWN HEREON AND THAT THE AREA WAS DETERMINED BY DMD METHOD.

[Signature]

STATE OF SOUTH CAROLINA
 REGISTERED LAND SURVEYORS
 JAMES R. FREELAND
 4781

RLS: JAMES R. FREELAND
 NO: 4781

STATE OF SOUTH CAROLINA
 GREENVILLE COUNTY

SURVEY OF
ME DANIEL ASSOCIATES
A GENERAL PARTNERSHIP

FREELAND & ASSOCIATES
 Engineers • Land Surveyors
 318 WEST STONE AVENUE.
 GREENVILLE, S.C.
 (803) 271-4924

PLAT BOOK
DEED BOOK 1159 - 653
TAX MAP 62-3-1
PARTY CHIEF RKP
DRAWN BR
DATE 3-4-86
DWG. NO. 14303-3

MICROFILMED