
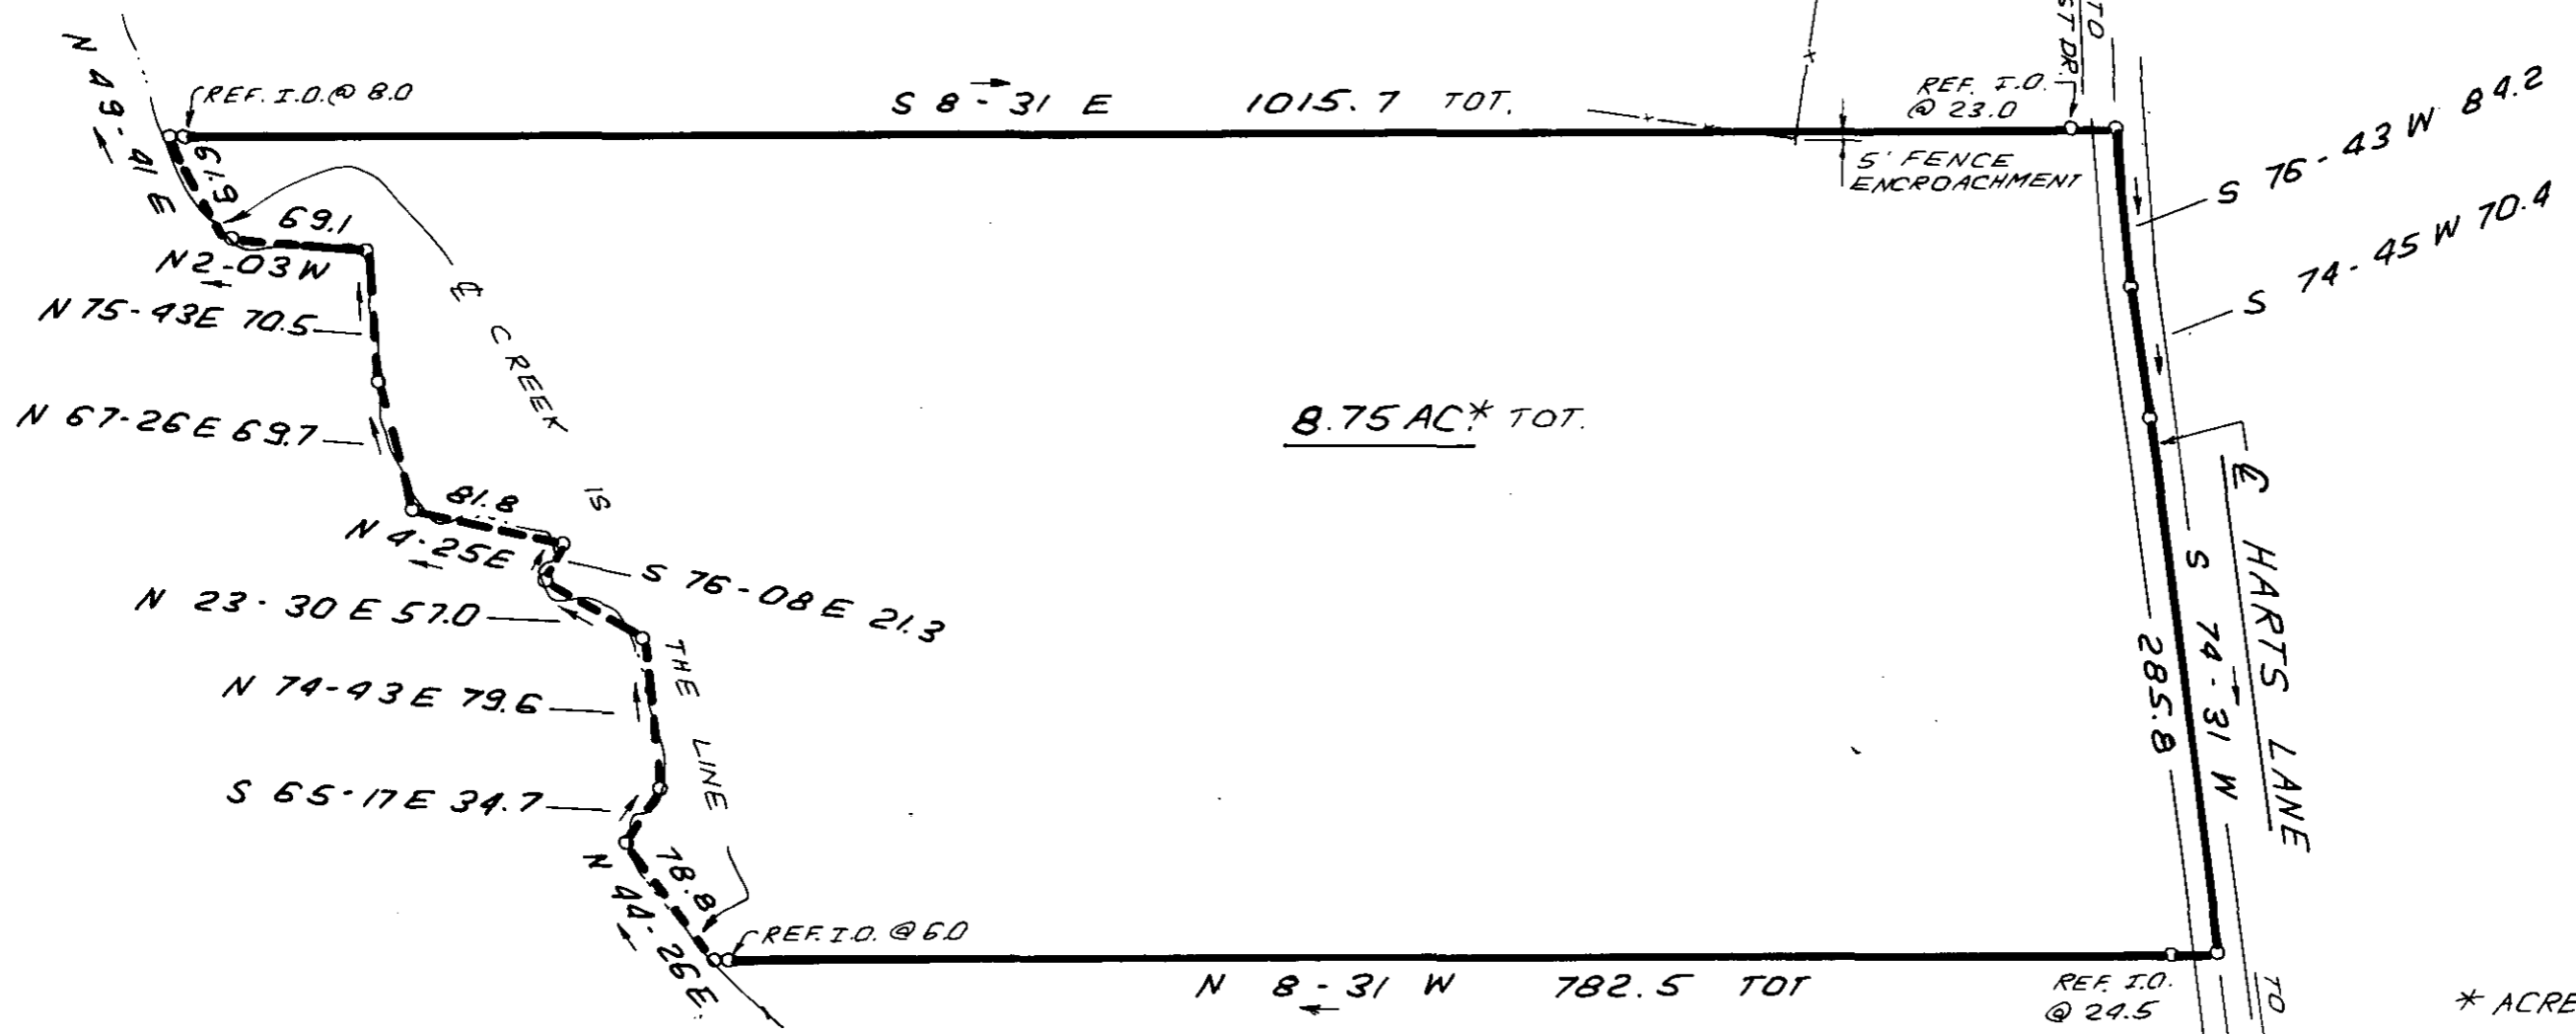


CASH N/F

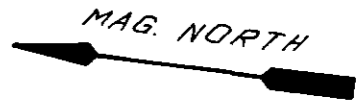

8.75 AC\* TOT.


FILED  
GREENVILLE CO. S.C.  
Apr 3 4 20 PM '96  
JONNIE S. TANKERSLEY  
R.M.C.

\* ACREAGE INCLUDES ANY  
AND ALL RIGHT OF WAY.

I HEREBY CERTIFY THAT THE RATIO OF PRECISION  
OF THE FIELD SURVEY IS 1:5000 AS SHOWN  
HEREON AND THAT THE AREA WAS DETERMINED BY  
DMD METHOD.




WOOD N/F

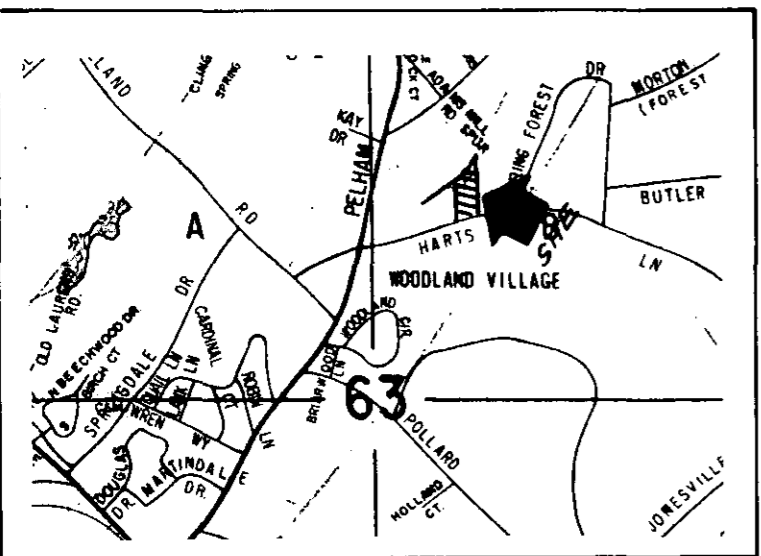

LOCATION MAP

32546

12-M-61

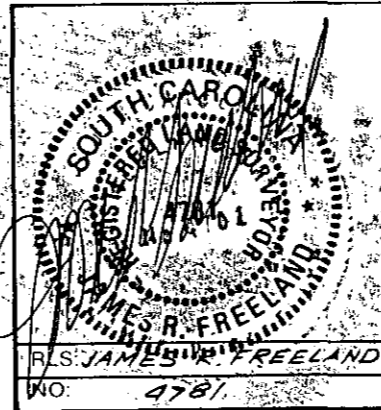

STATE OF SOUTH CAROLINA  
GREENVILLE COUNTY

SURVEY FOR  
DONALD E. FRANKLIN

FREELAND & ASSOCIATES  
Engineers • Land Surveyors  
318 WEST STONE AVENUE.  
GREENVILLE, S.C.  
(803) 271-4924

PLAT BOOK
DEED BOOK
TAX MAP 542.2-1-37
PARTY CHIEF J.E.C.
DRAWN I.R.
DATE APRIL-1-86
DWG. NO. 14891-1

GOTO -- 1 AP 386 1148

THE PRINT MACHINE, INC. N63982 5.0001

MICROFILMED