
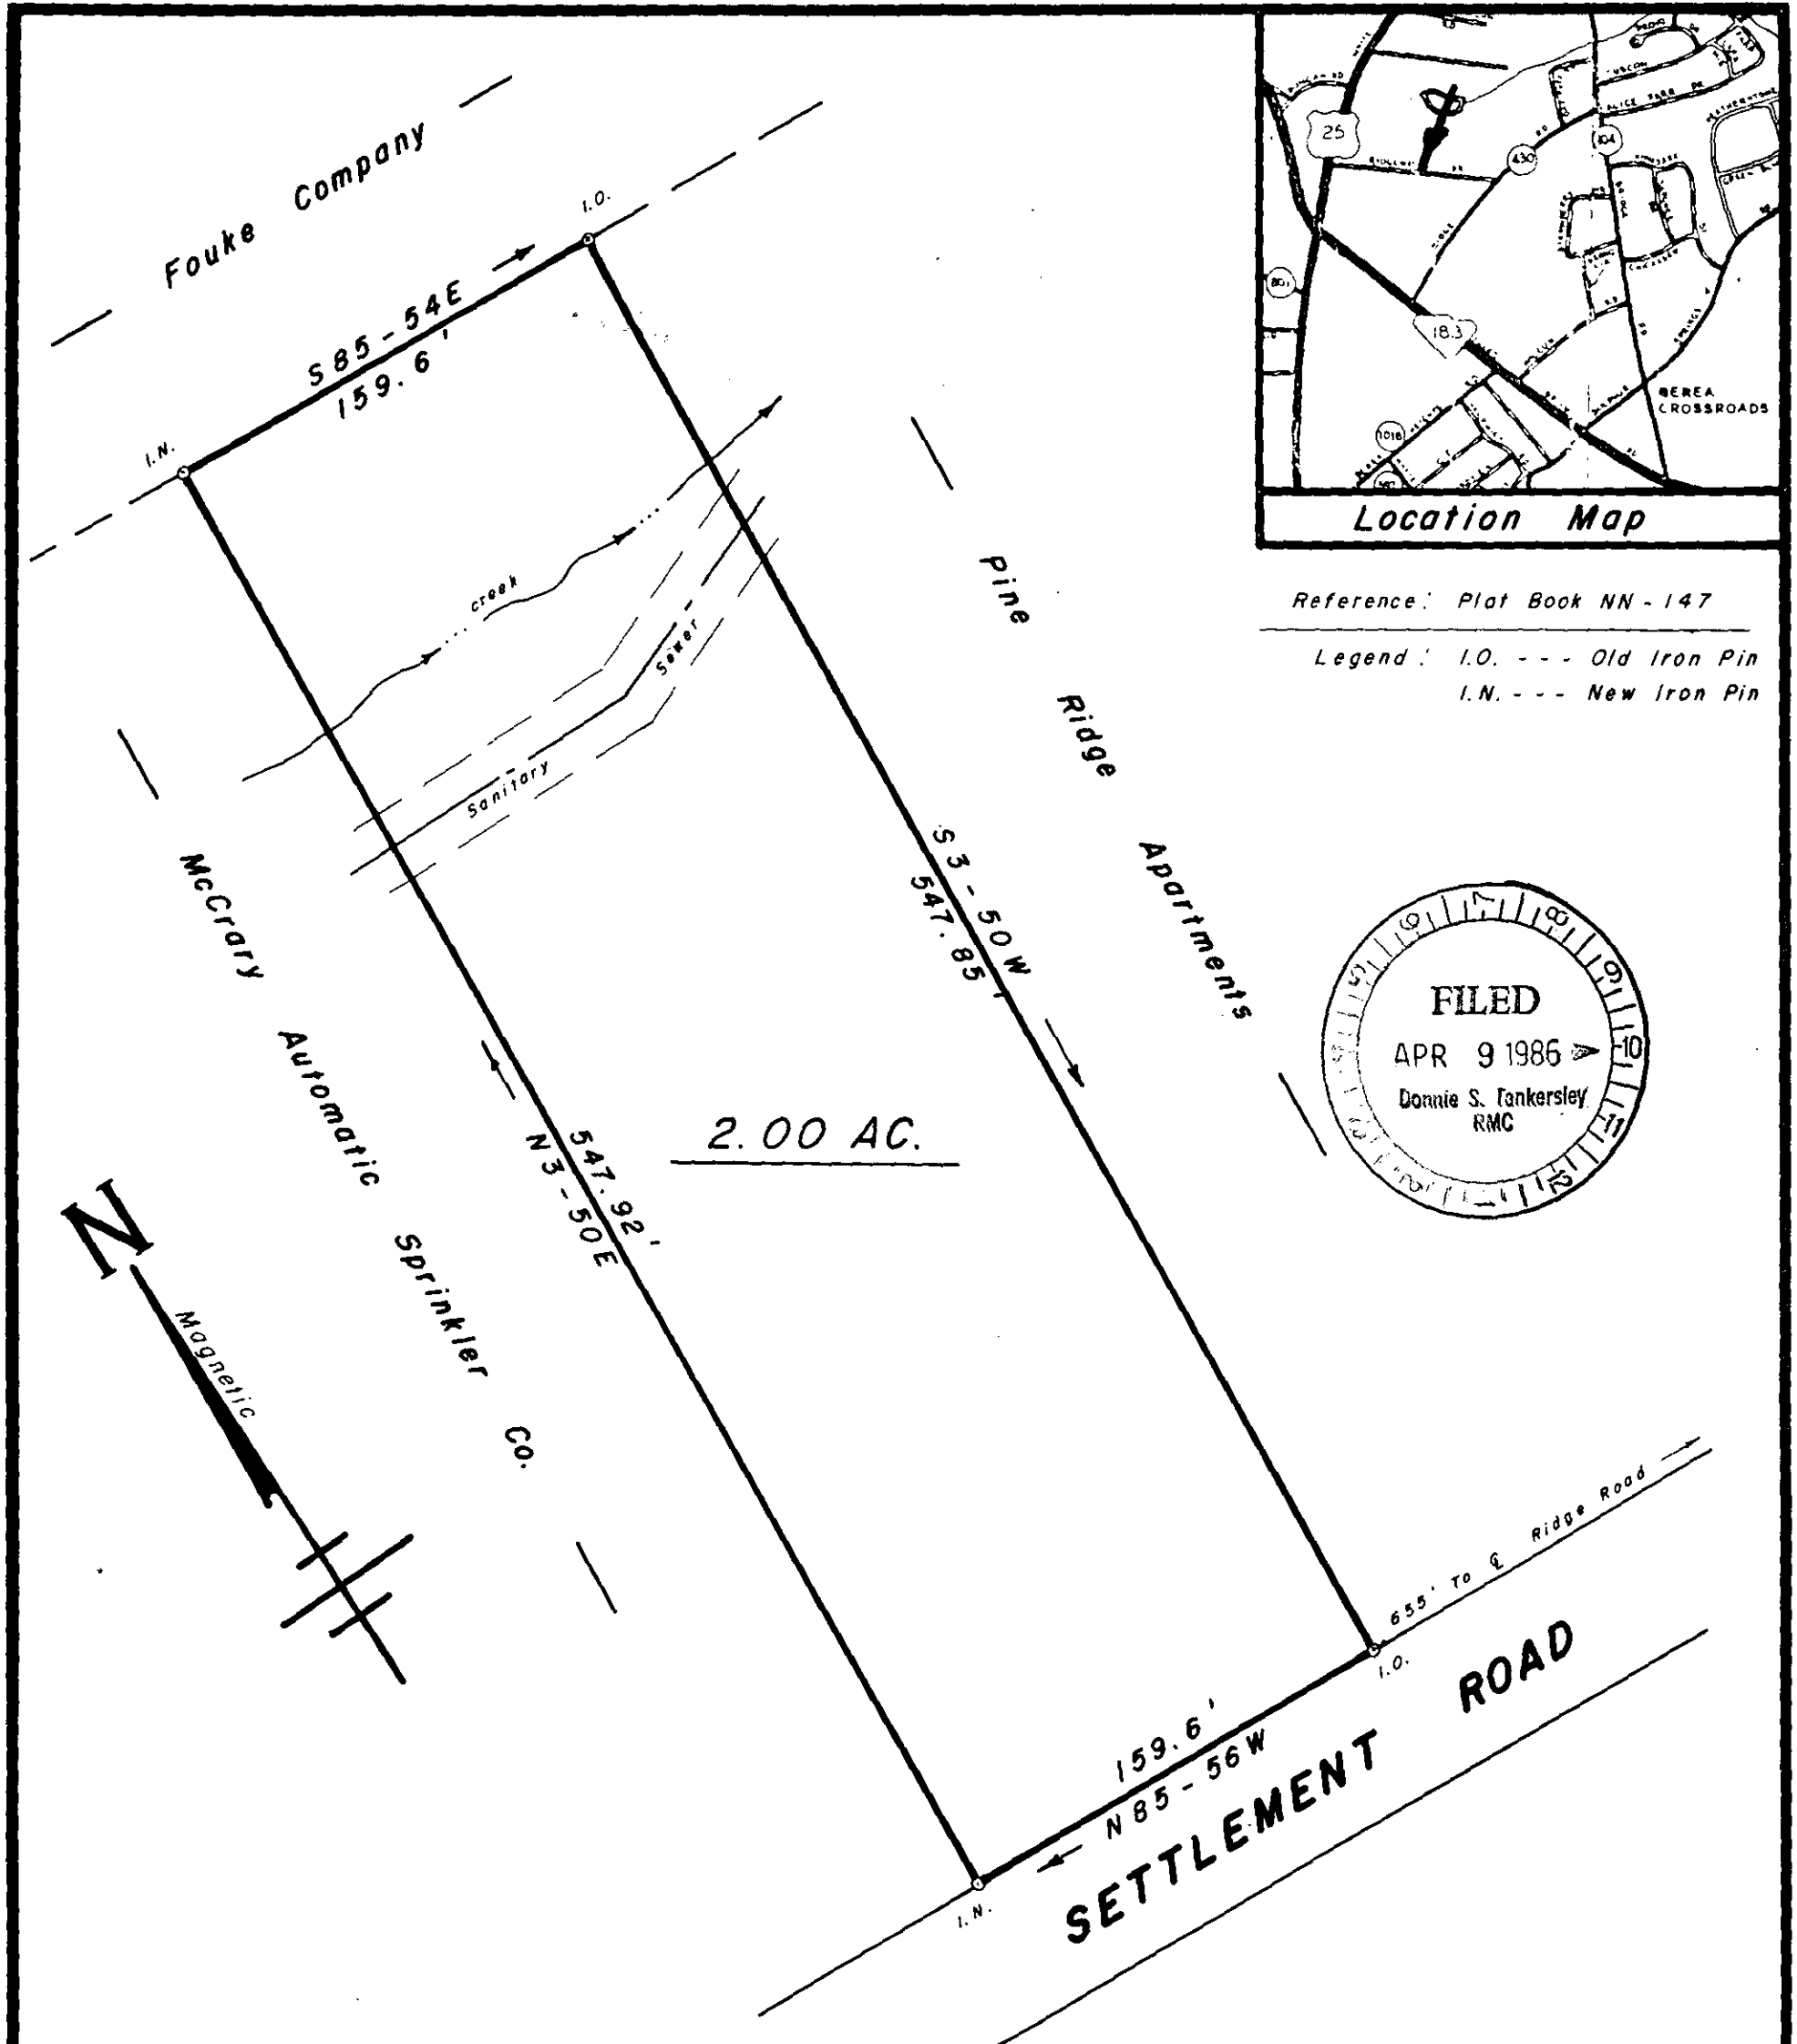


Location Map

Reference: Plat Book NN-147

Legend: I.O. --- Old Iron Pin
I.N. --- New Iron Pin

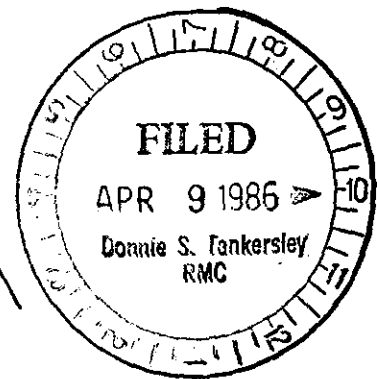

SURVEY FOR

B. S. & B. ASSOCIATES

BEREA GREENVILLE CO.

SOUTH CAROLINA

MARCH 31, 1986

33108

12-M-69

SCALE: 1" = 60'



W. R. WILLIAMS, JR.
ENGR./SURVEYOR, Inc.
P. E. & L. S. No. 3979
15 S. MAIN STREET
TRAVELERS REST, S. C.
29690

"I hereby certify that the ratio of precision of the field work is 1/5000 and the area was determined by the method of area calculation."

W. R. Williams, Jr. (Signature)

P. E. & L. S. No. 3979