



FILED
 GREENVILLE CO. S. C.
 APR 9 1 11 PM '86
 BONNIE S. TANKERSLEY
 R.M.C.

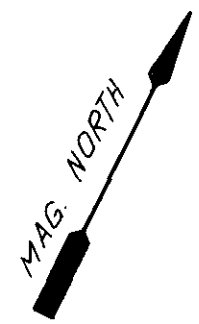

APR 9 1986

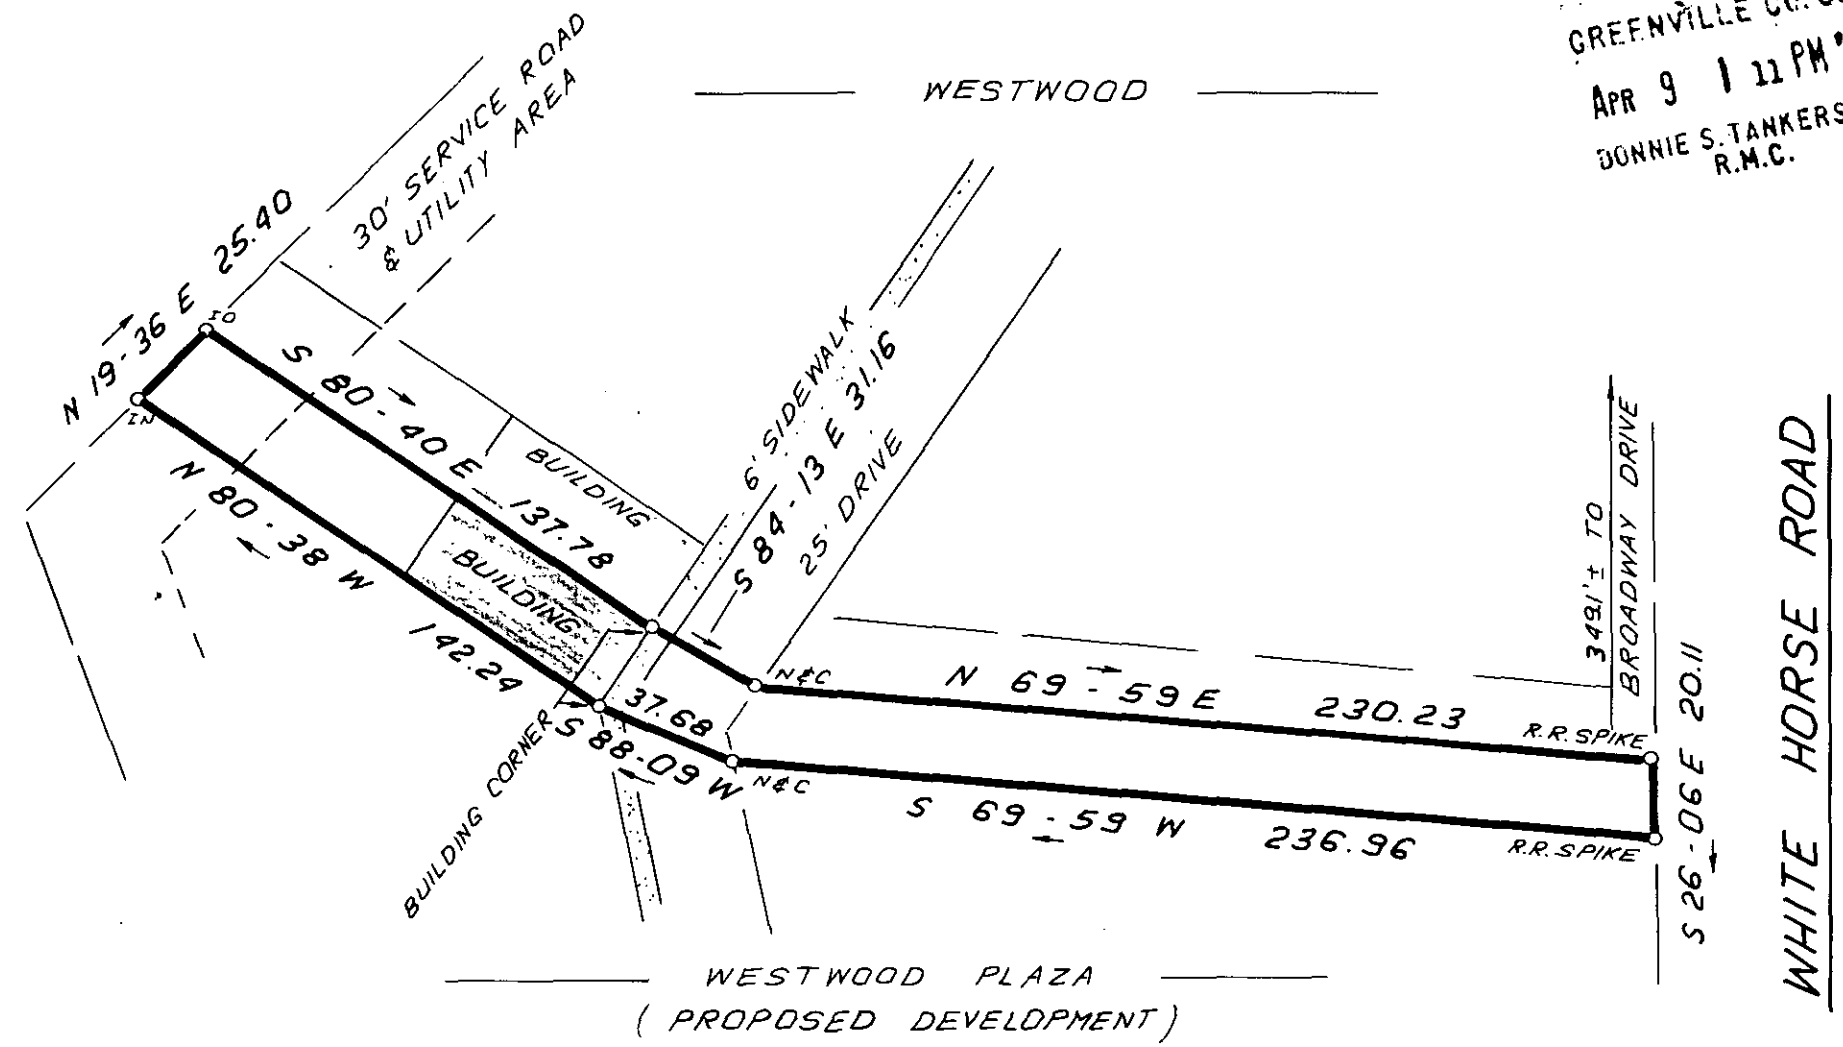

THIS IS TO CERTIFY THAT THE PROPERTY SHOWN ON THIS PLAT WAS SURVEYED UNDER MY DIRECT SUPERVISION PROPERTY LINES AND IMPROVEMENTS SHOWN ARE LOCATED CORRECTLY AND THAT NO VISIBLE ENCROACHMENTS EXIST UNLESS OTHERWISE SHOWN. THIS PROPERTY IS NOT LOCATED IN A DESIGNATED FLOOD HAZARD AREA.

12 M-70
 33128

(Signature)
 JAMES R. FREELAND
 NO. 4781

**STATE OF SOUTH CAROLINA
 GREENVILLE COUNTY**

PROPERTY OF
PAUL W. FULBRIGHT
(WESTWOOD PLAZA)

FREELAND & ASSOCIATES
 Engineers • Land Surveyors
 318 WEST STONE AVENUE.
 GREENVILLE, S.C.
 (803) 271-4924

PLAT BOOK
DEED BOOK
TAX MAP
PARTY CHIEF <i>B.G.</i>
DRAWN <i>I.R.</i>
DATE <i>MARCH 4 86</i>
DWG. NO. <i>14717-1</i>

OCTO -- 1 AP 9 86 1515
 THE PRINT MACHINE, INC.
 S.0001

MICROFILMED