


LOCATION  
Portion of Lot No. 5  
on Tax Map No. 580.2

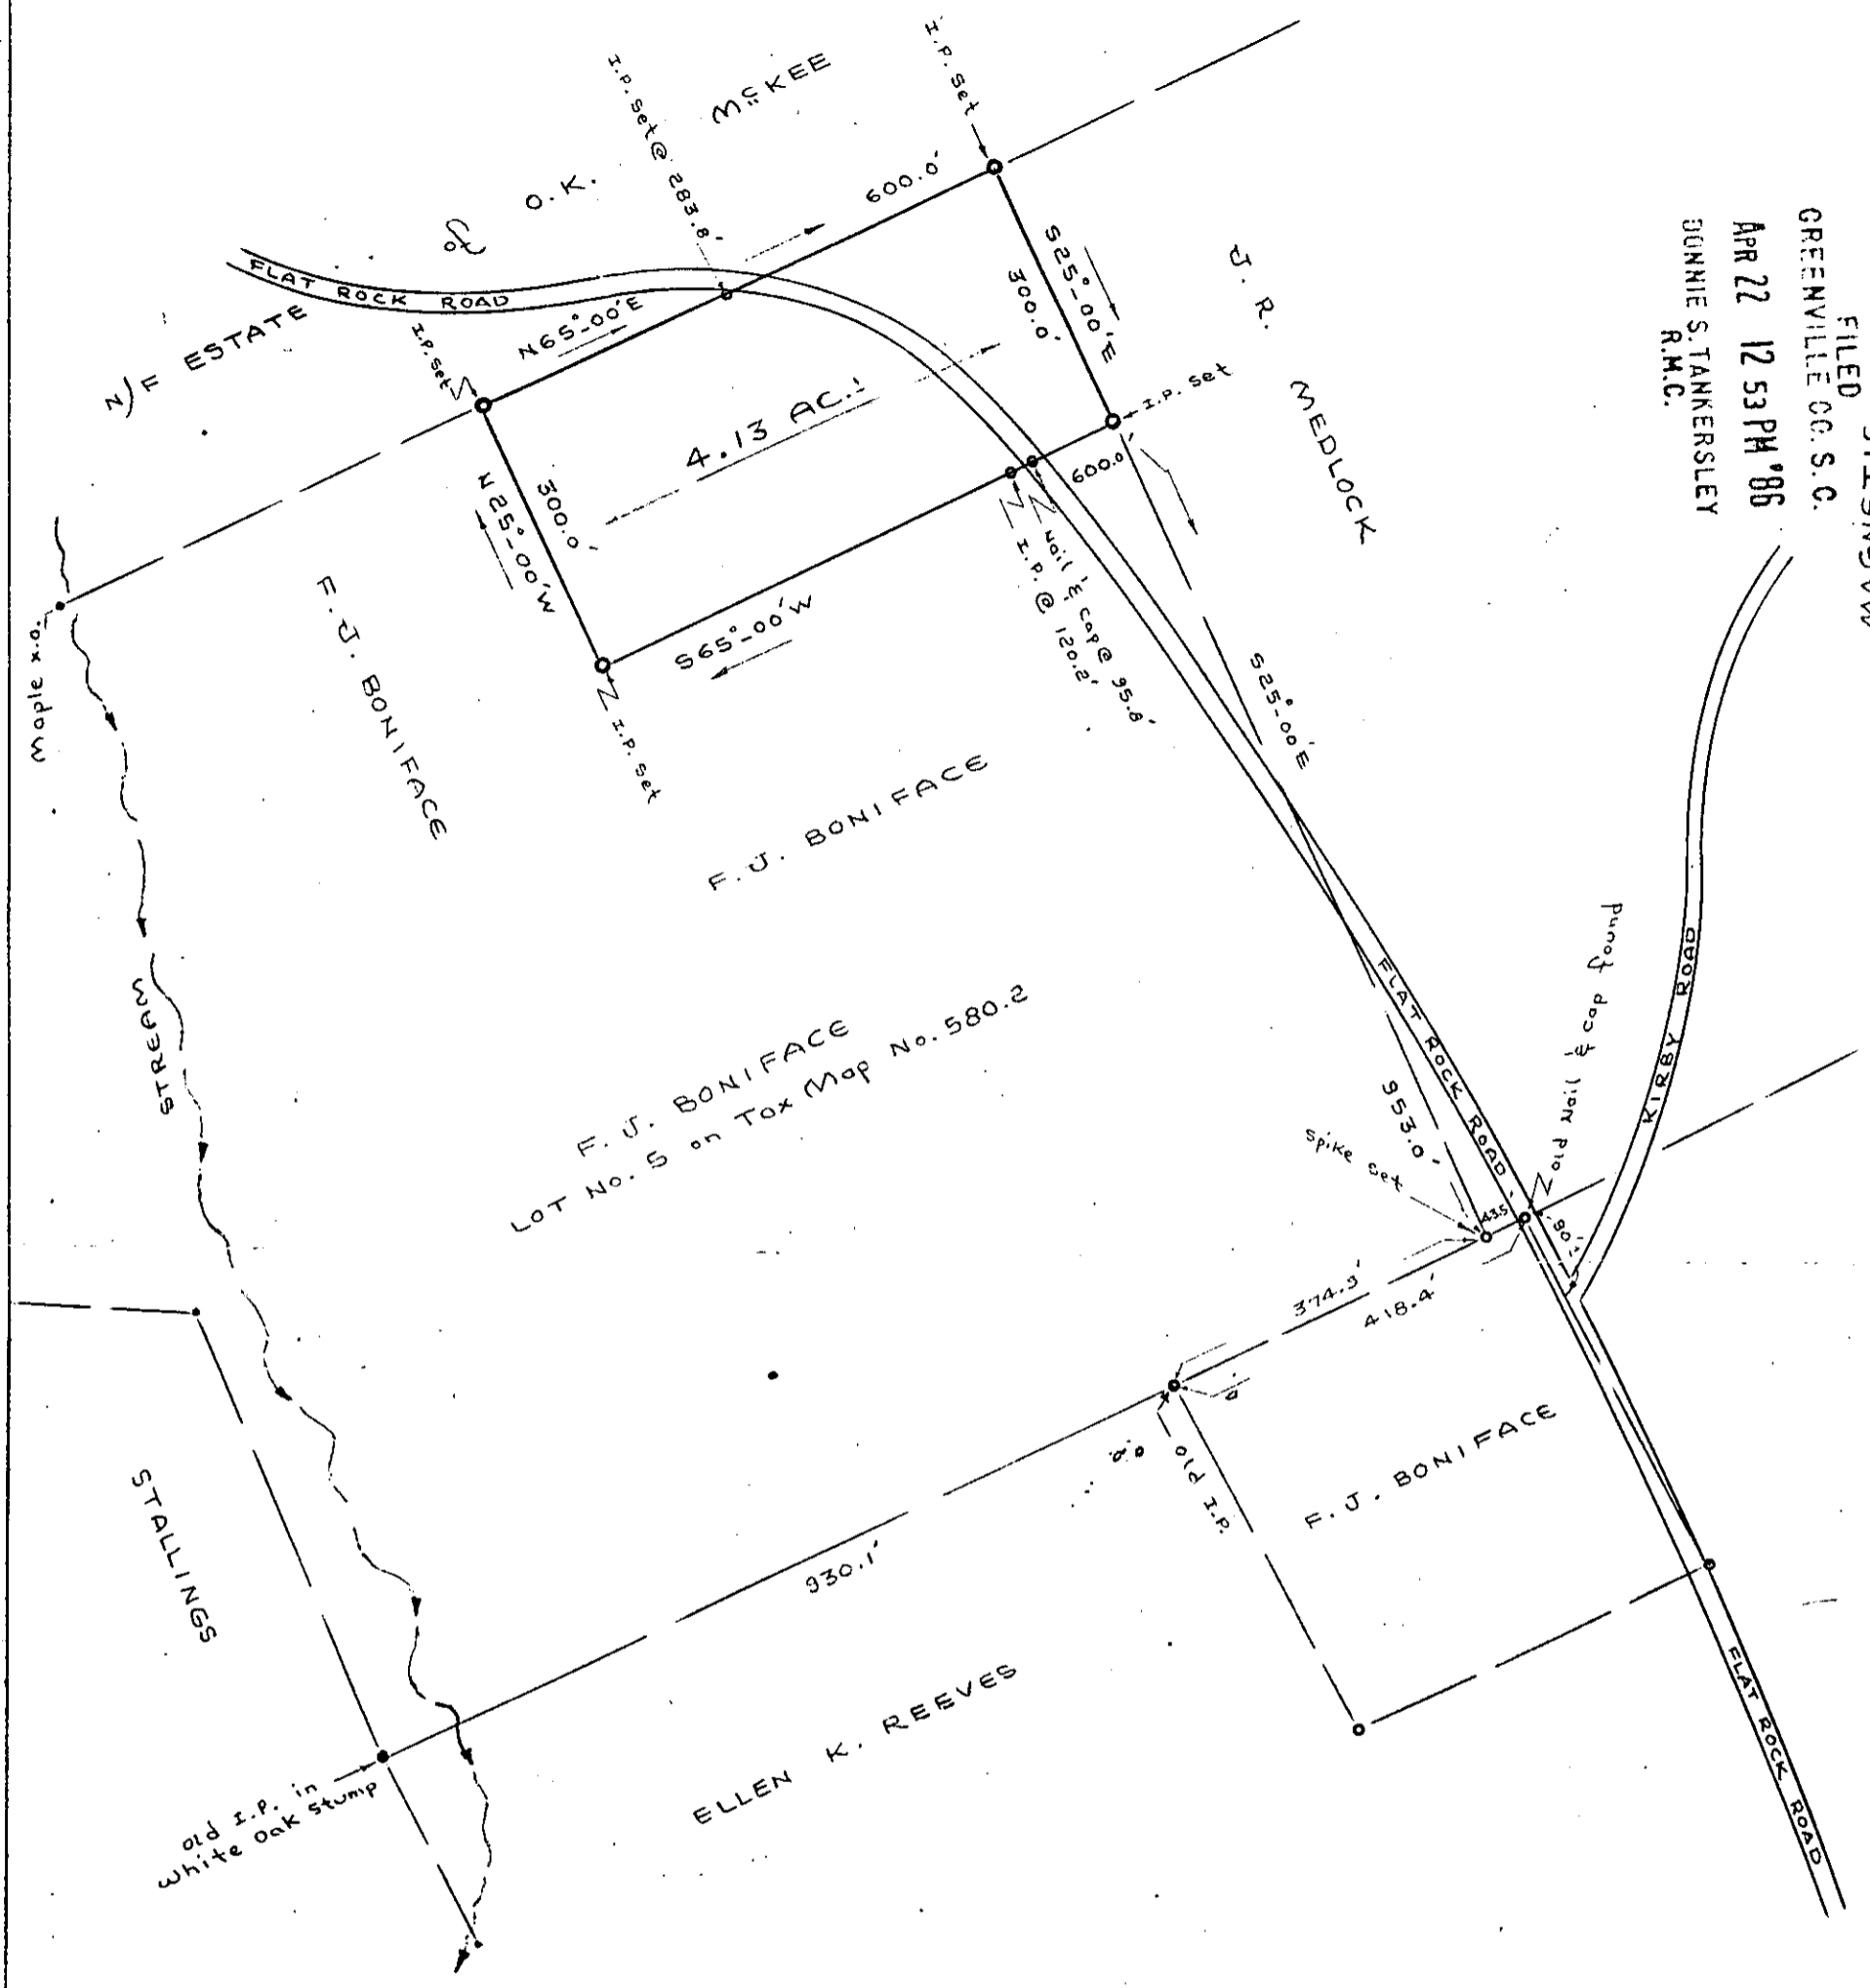

FILED  
GREENVILLE CO. S.C.  
APR 22 12 53 PM '86  
DONNIE S. TANKERSLEY  
R.M.C.

F. J. BONIFACE  
LOT No. 5 on Tax Map No. 580.2

South Carolina  
Greenville County  
Dunklin Township  
Tax District 5

12-M-98

34660


SCALE: 1"=200'



Plot showing 4.13 Acres to be conveyed unto Lewis J. Boniface by F.J. Boniface.

I hereby certify that the ratio of precision of the field survey is within required 1/5,000' as shown hereon and the acreage was computed by D.M.D. Method.

Portion Lot No. 5  
on Tax Map No. 580.2

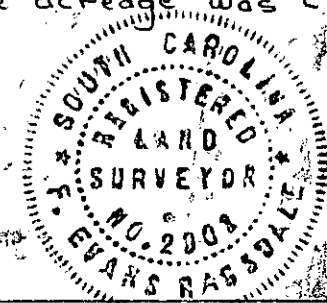

F. Evans Ragsdale, S.C.R.L.S. 2303  
Honea Path, S.C. 29654  
Phone: 369-7245

F. Evans Ragsdale Dec. 18, 1985

500 3 21A01