

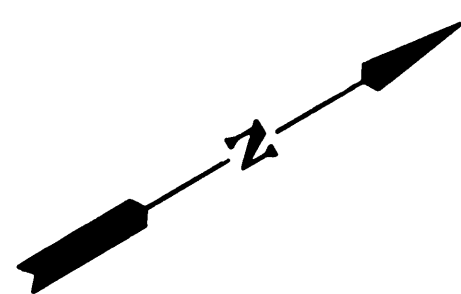


12632-3

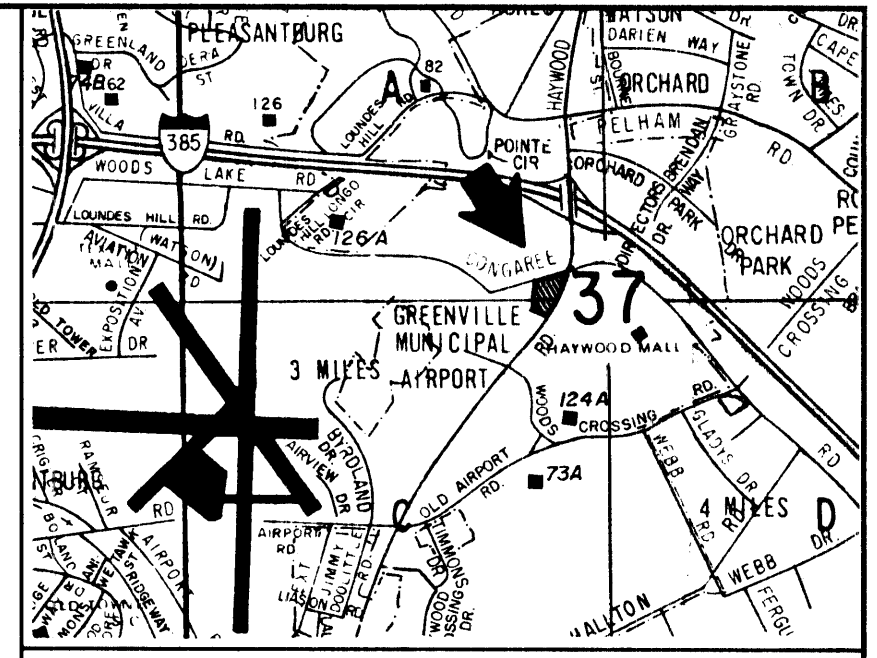

HAMPTON INNS

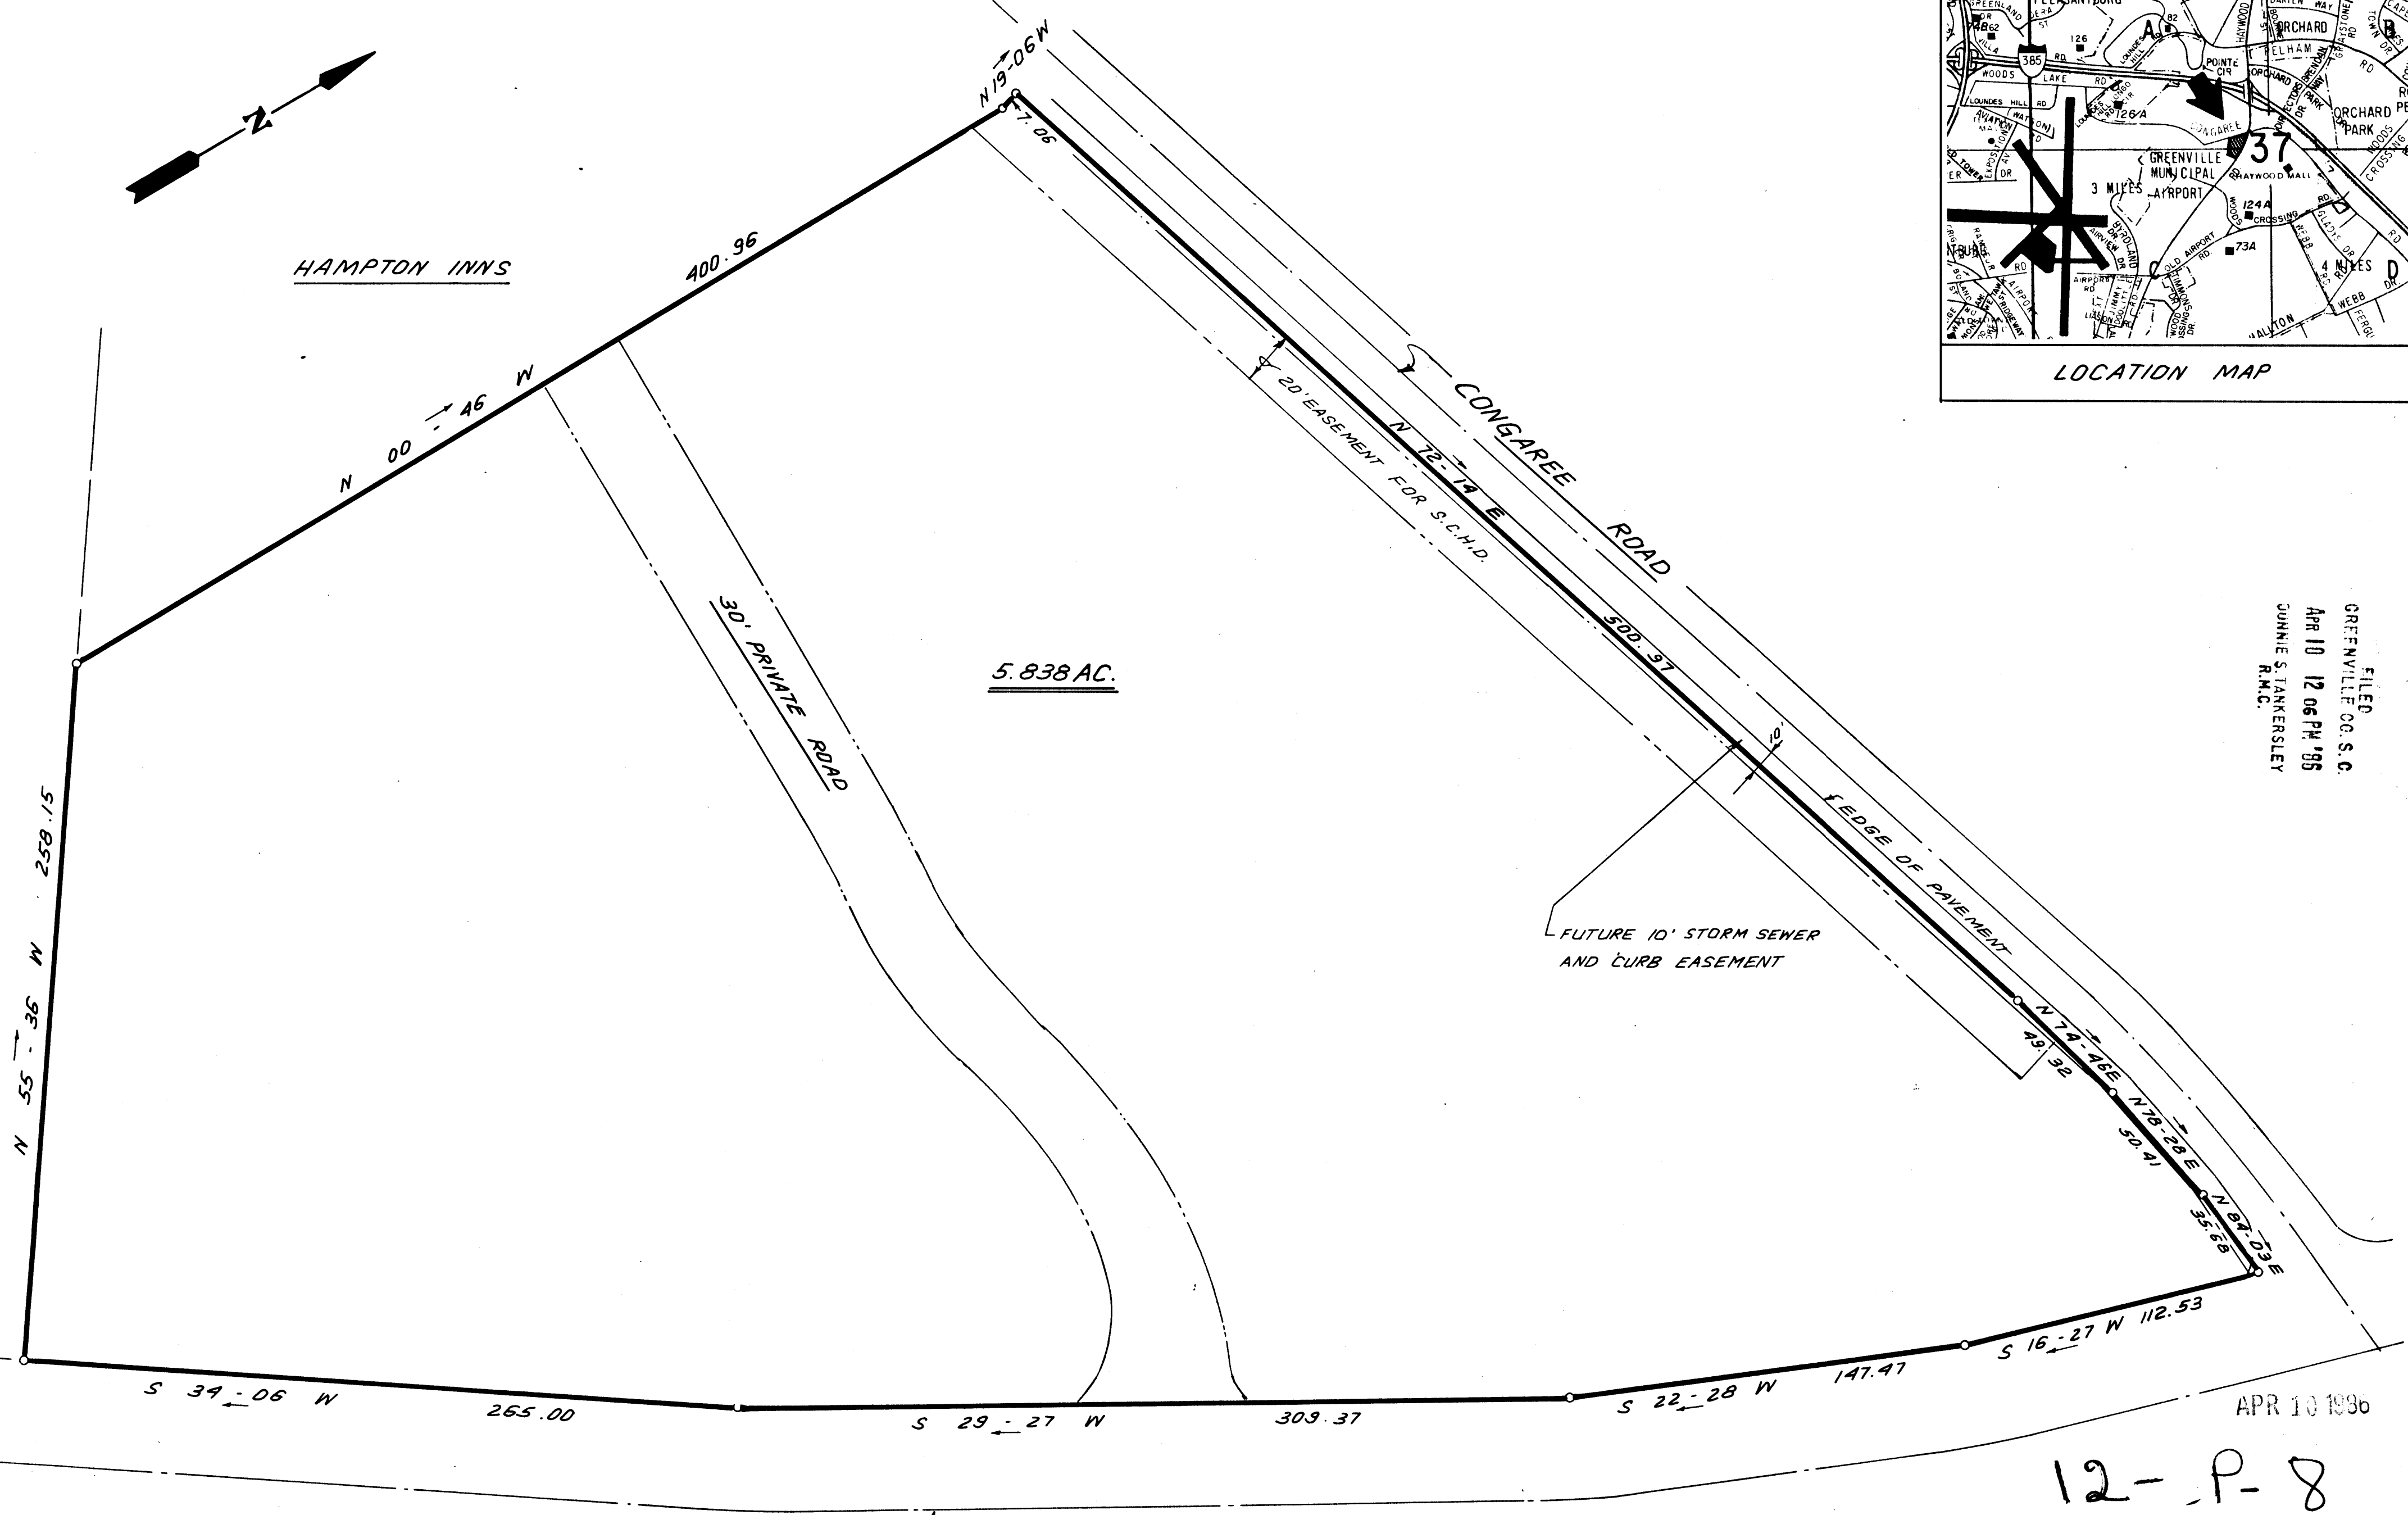

LOCATION MAP

FILED  
GREENVILLE, S.C.  
APR 10 12 06 PM '95  
JUNNIE S. TANKERSLEY  
R.M.C.

FUTURE 10' STORM SEWER  
AND CURB EASEMENT

APR 10 1986



12-P-8

33233

REVISED: SEPT., 10, 1985  
REVISED: AUG., 16, 1985  
REVISED: AUG., 3, 1985

REVISED: SEPT., 12 - 1985  
MARCH 31 - 1986

COMPILED PLAT FROM  
PREVIOUS PLATS BY  
FREELAND & ASSOCIATES  
DATED 8-10-84;  
4-3-85

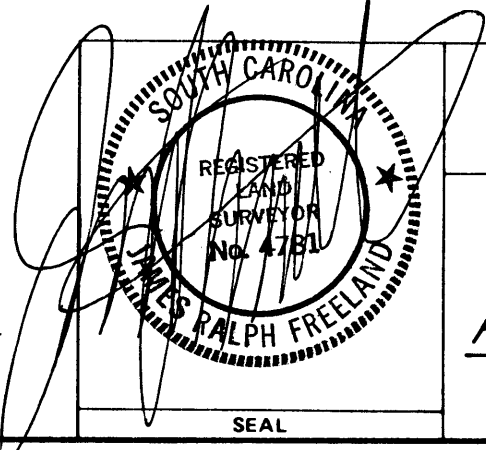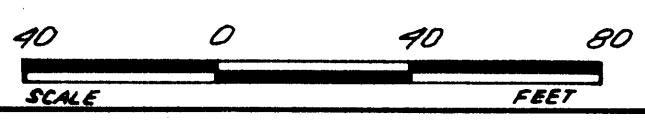

STATE OF SOUTH CAROLINA  
GREENVILLE COUNTY

PROPERTY OF  
HAYWOOD-ROGERS PROPERTIES

FREELAND & ASSOCIATES Engineers & Land Surveyors	
GREENVILLE, S.C.	
SURVEY	
DRAWN	K.E.G.
CHECK	
SCALE	1" = 40'
DATE	8-6-85
DWG. NO.	12632-3

MICROFILMED