
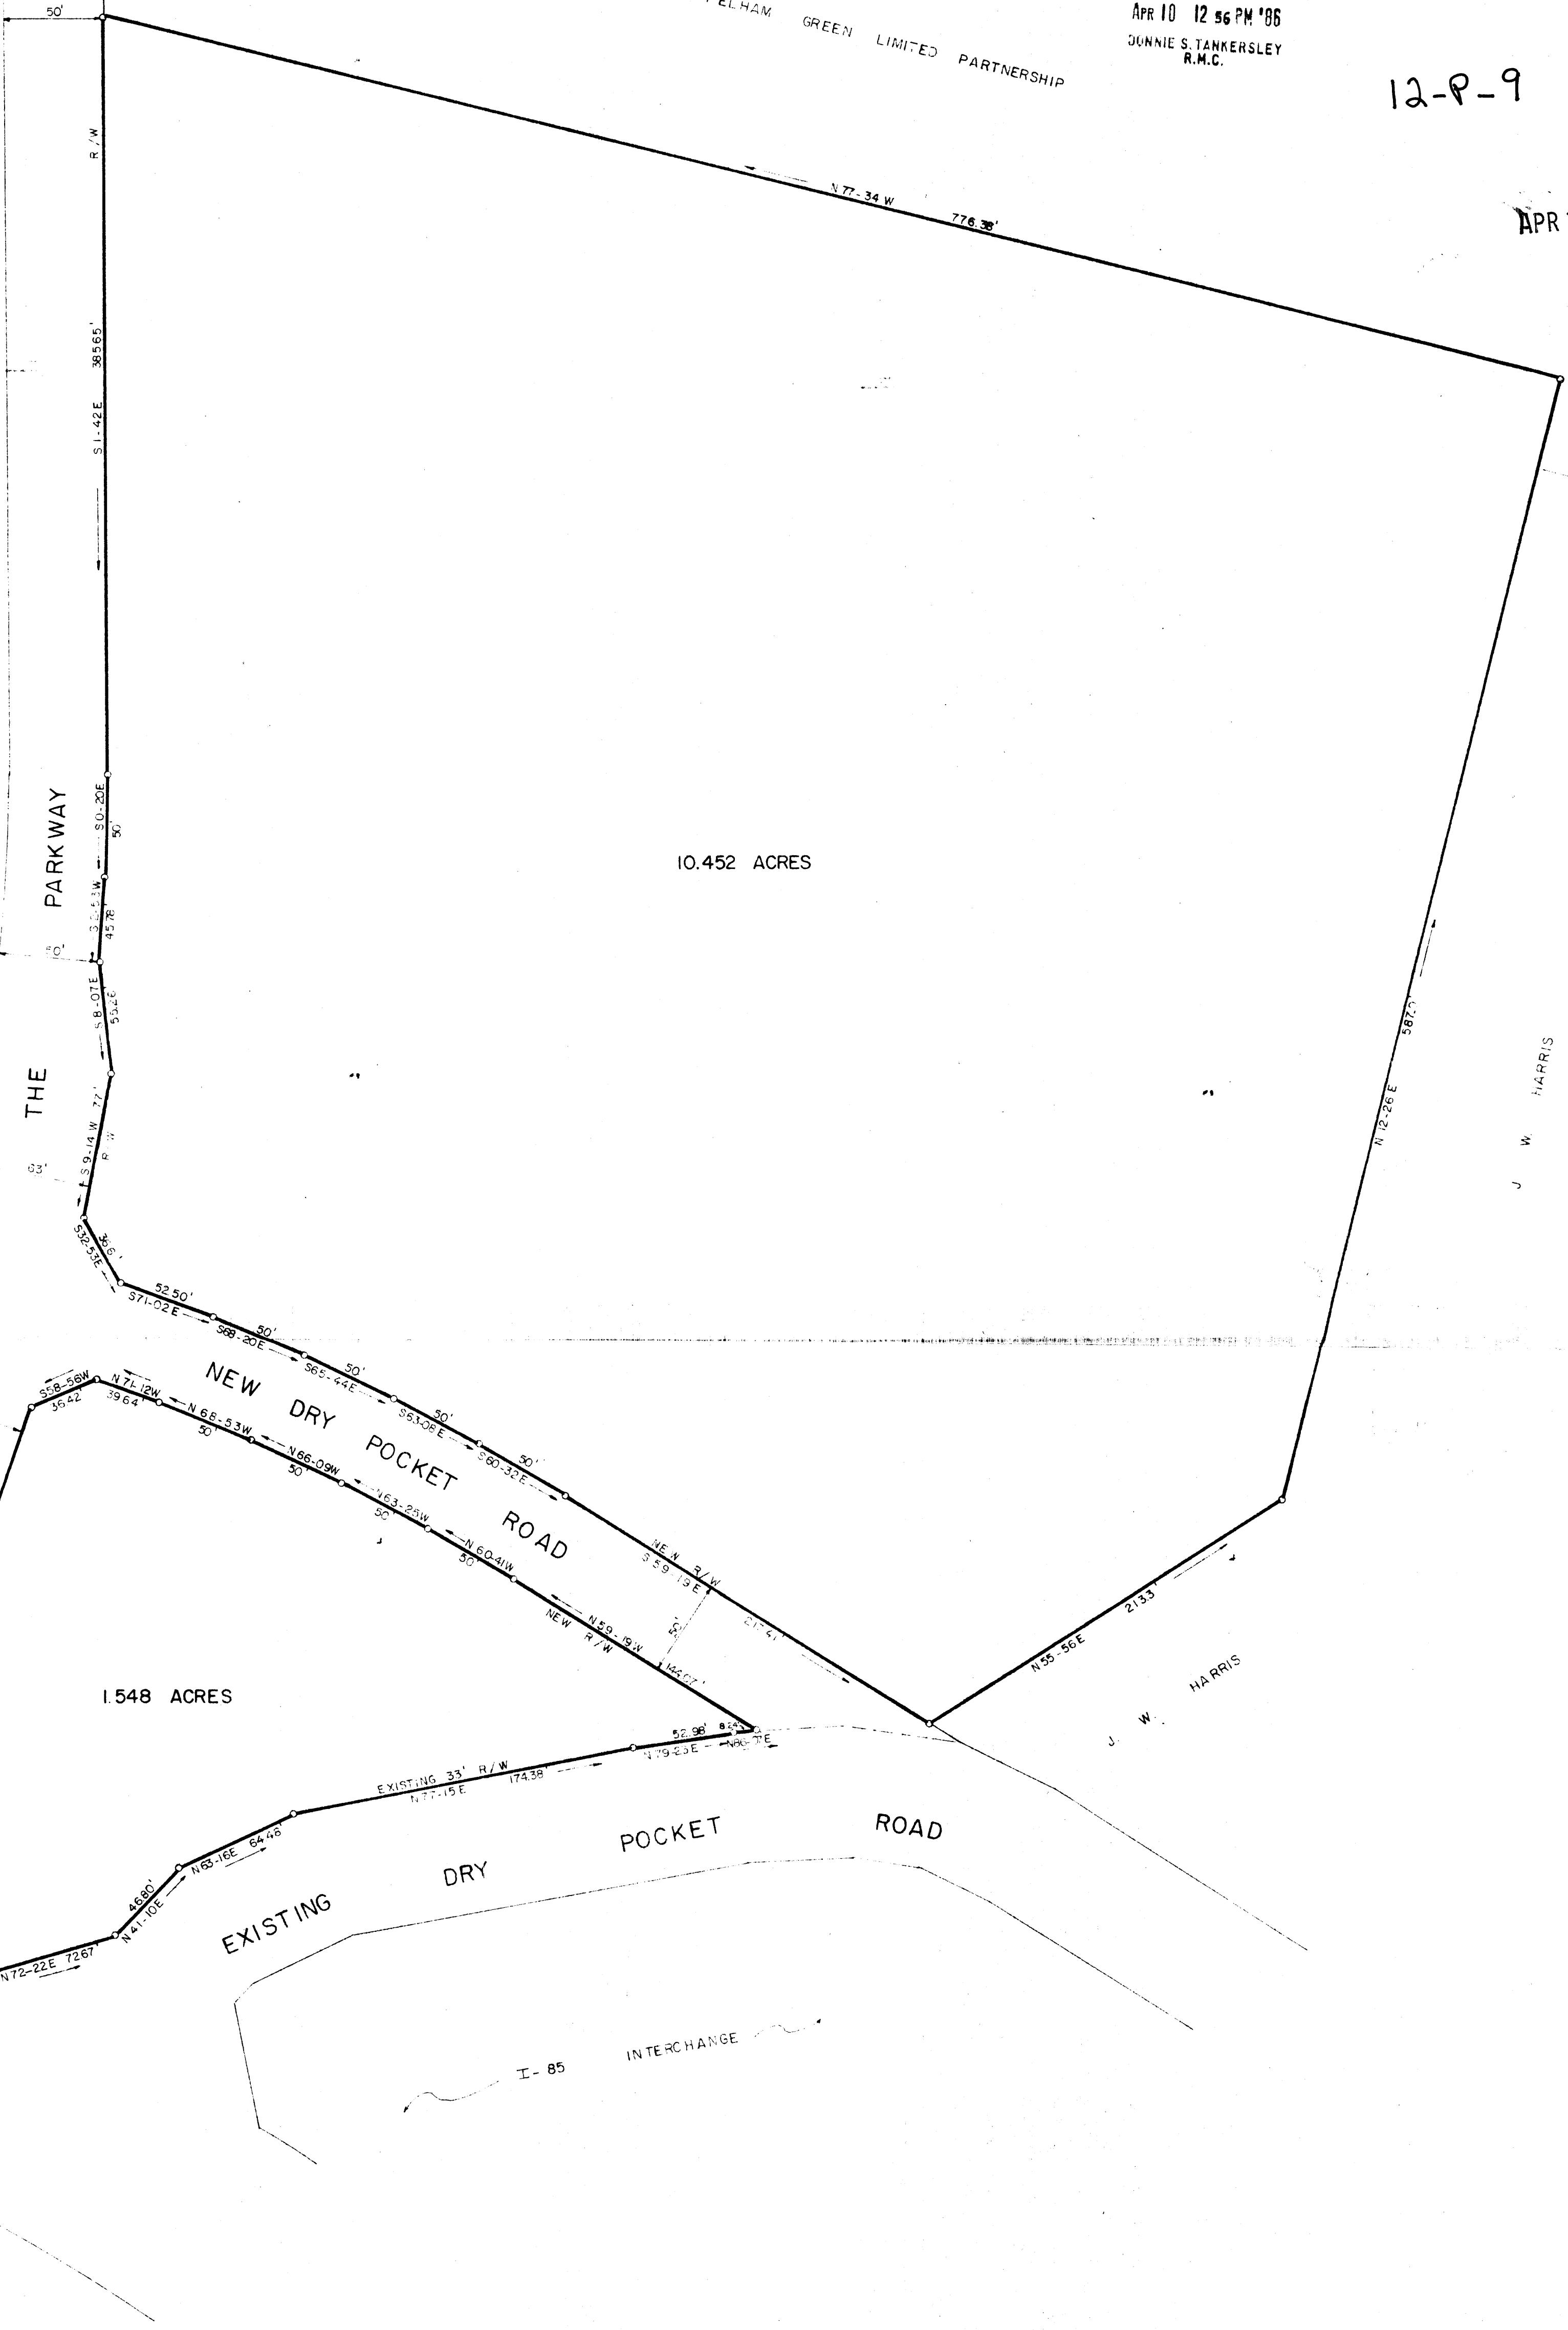


FILED  
GREENVILLE CO. S. C.  
APR 10 12 56 PM '86  
DUNNIE S. TANKERSLEY  
R.M.C.

PELHAM GREEN LIMITED PARTNERSHIP

12-P-9

APR 10 1986

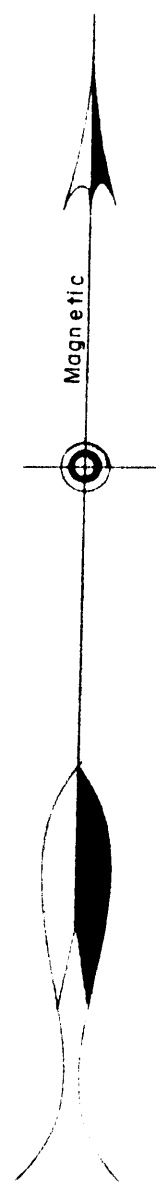

PROPERTY OF  
**THE FIDELITY CO., INC.**  
GREENVILLE COUNTY, SOUTH CAROLINA

33273

✓ 12-P-10 APR 10 1986

THIS PLAT IS NOT A SUBDIVISION  
AS DEFINED BY THE GREENVILLE  
COUNTY SUBDIVISION REGULATIONS.  
4/10/1986 *[Signature]*  
Chairman, Secretary, or Director of  
Planning.  
Greenville County Planning Commission

Scale 1" = 50' March, 1986  
DALTON & NEVES CO., INC. ENGINEERS  
121 MANLY STREET  
GREENVILLE, S. C.

IRON PINS AT ALL CORNERS  
F.B. 503  
S.C. Reg. No. 916



TOTAL AREA = 62 ACRES

APPROVED