



FILED
GREENVILLE CO. S. C.
MAY 5 10 26 AM '86
DUNNIE S. TANKERSLEY
R.M.C.

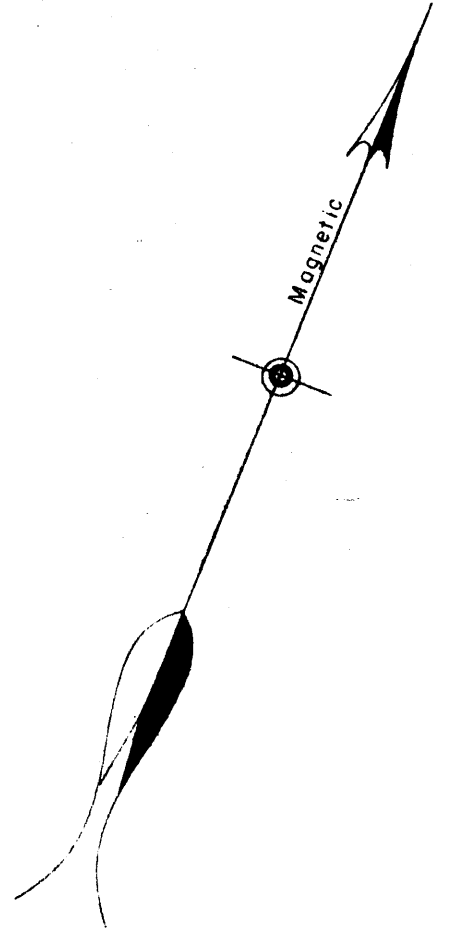

MARION RICE

JERRY W. RICE

2.77 ACRES

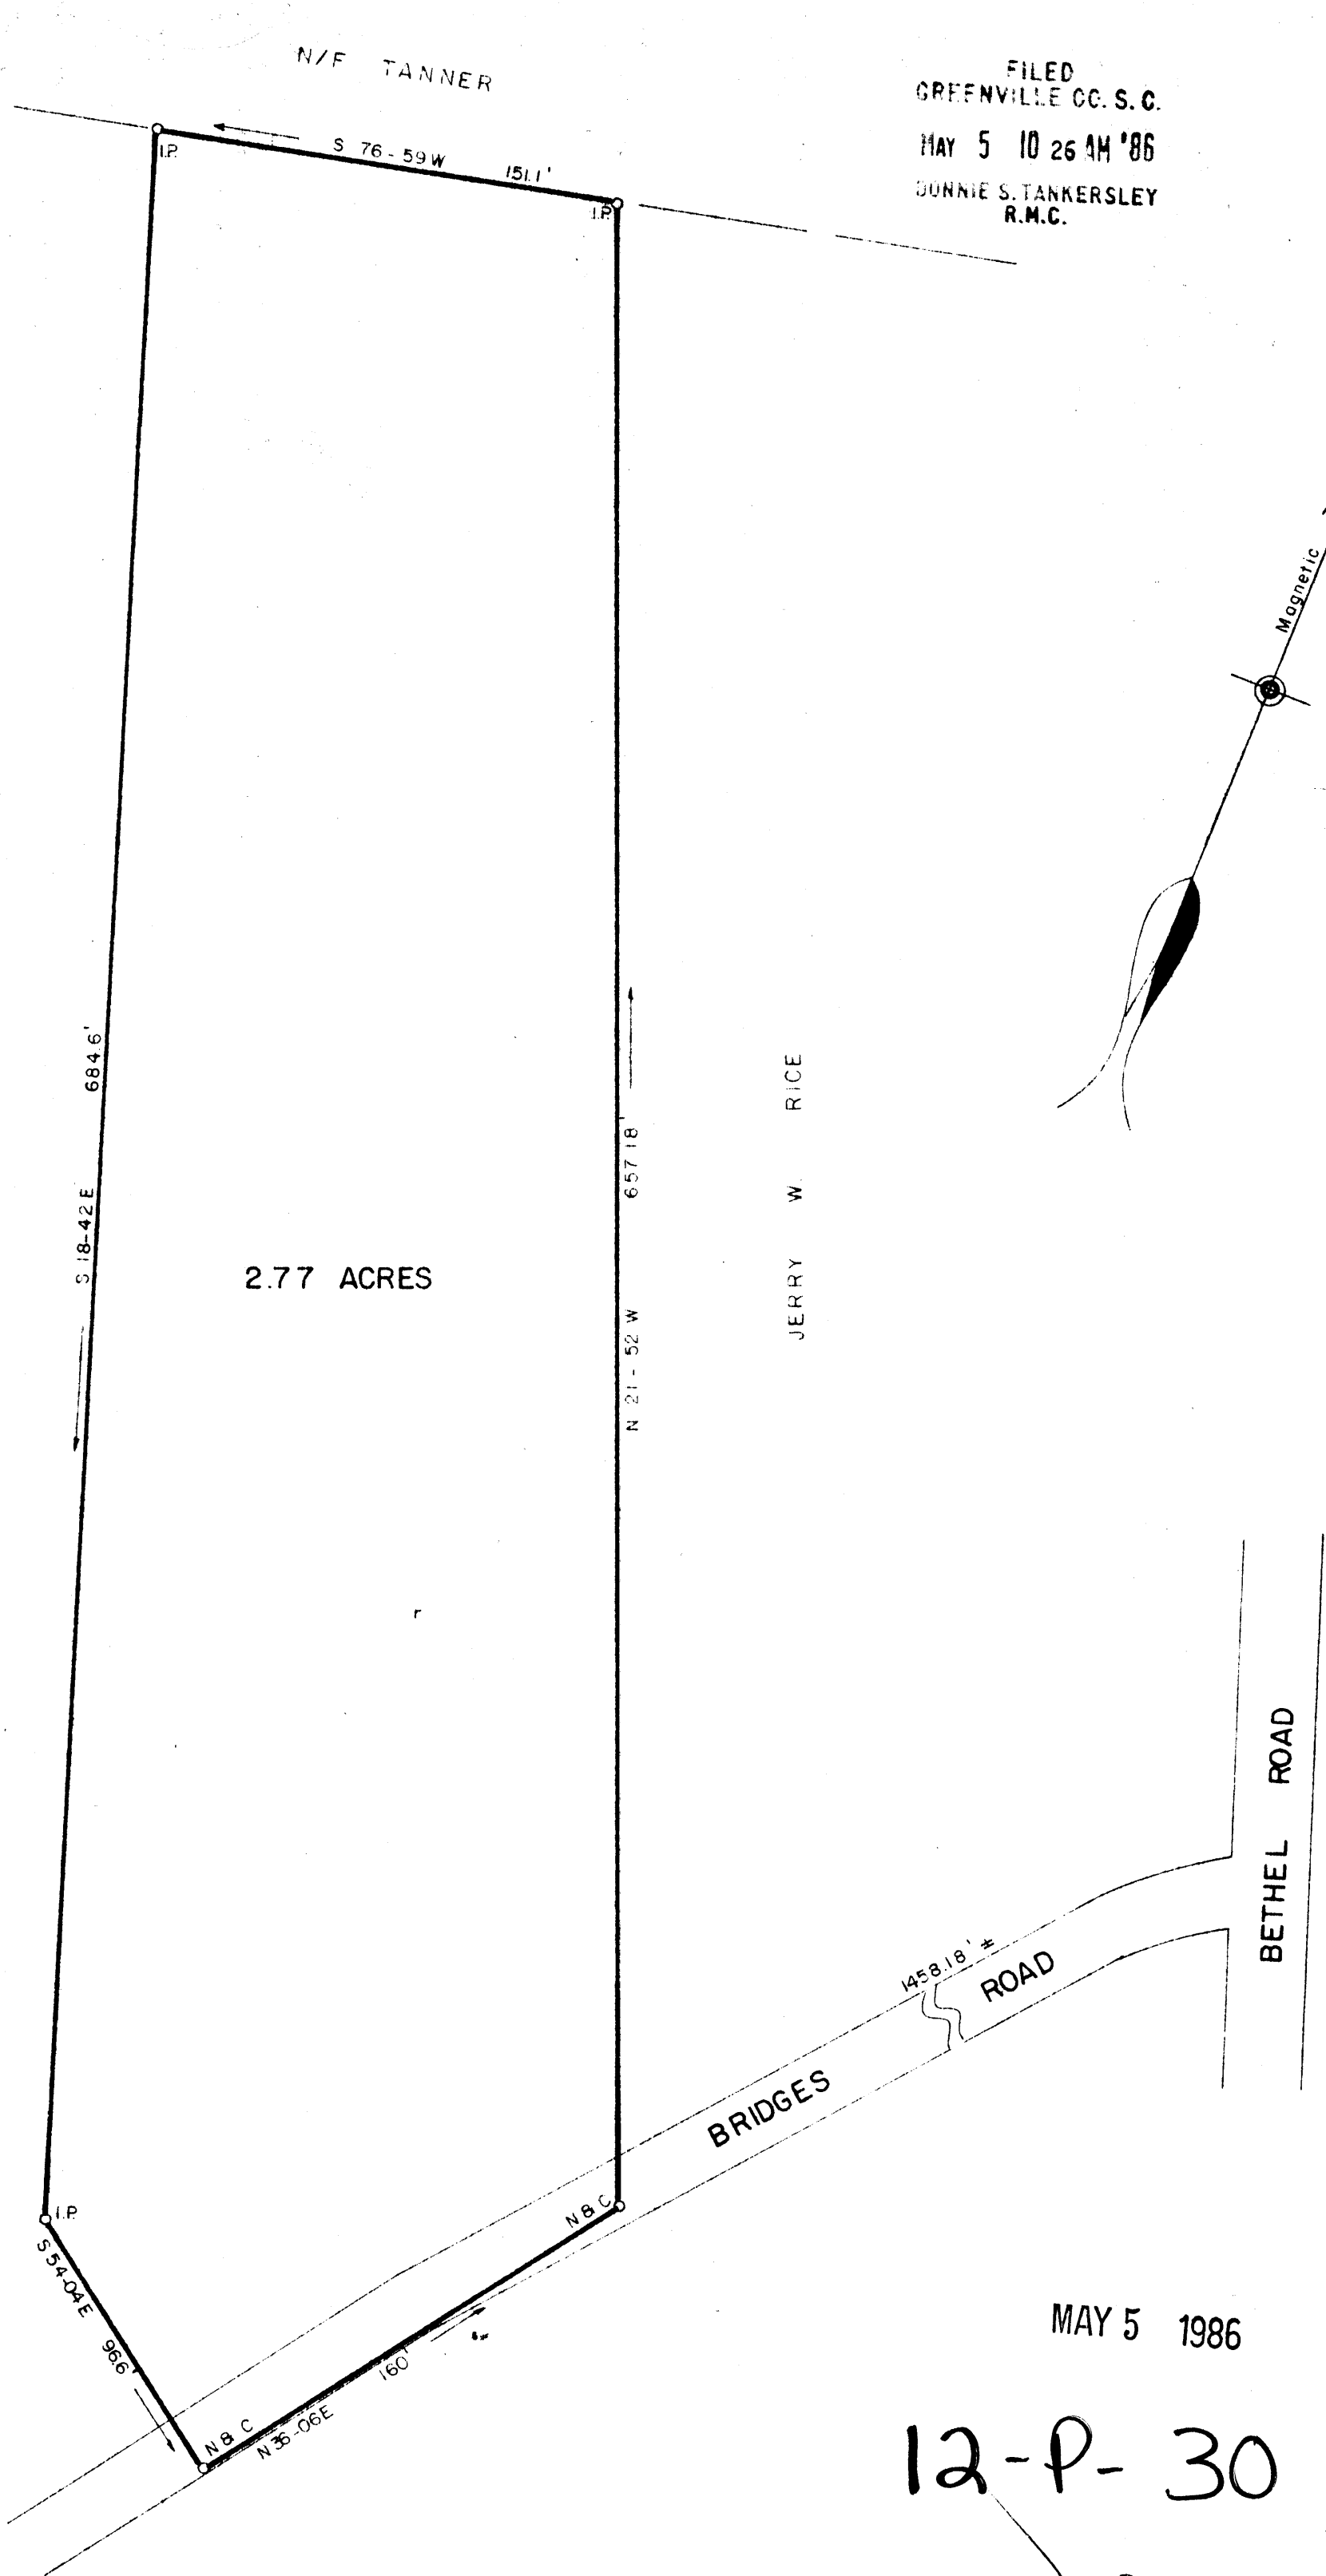

MAY 5 1986

12-P-30

36328

PROPERTY OF
MARION DEWAYNE RICE
GREENVILLE COUNTY, S. C.

Scale 1" = 50' March, 1986

DALTON & NEVES CO., INC. ENGINEERS

121 MANLY STREET

GREENVILLE, S. C.

