


MICROFILMED

FILED
GREENVILLE CO. S.C.
MAY 30 11 05 AM '86
JUNNIE S. TANKERSLEY
R.M.C.

MICROFILMED

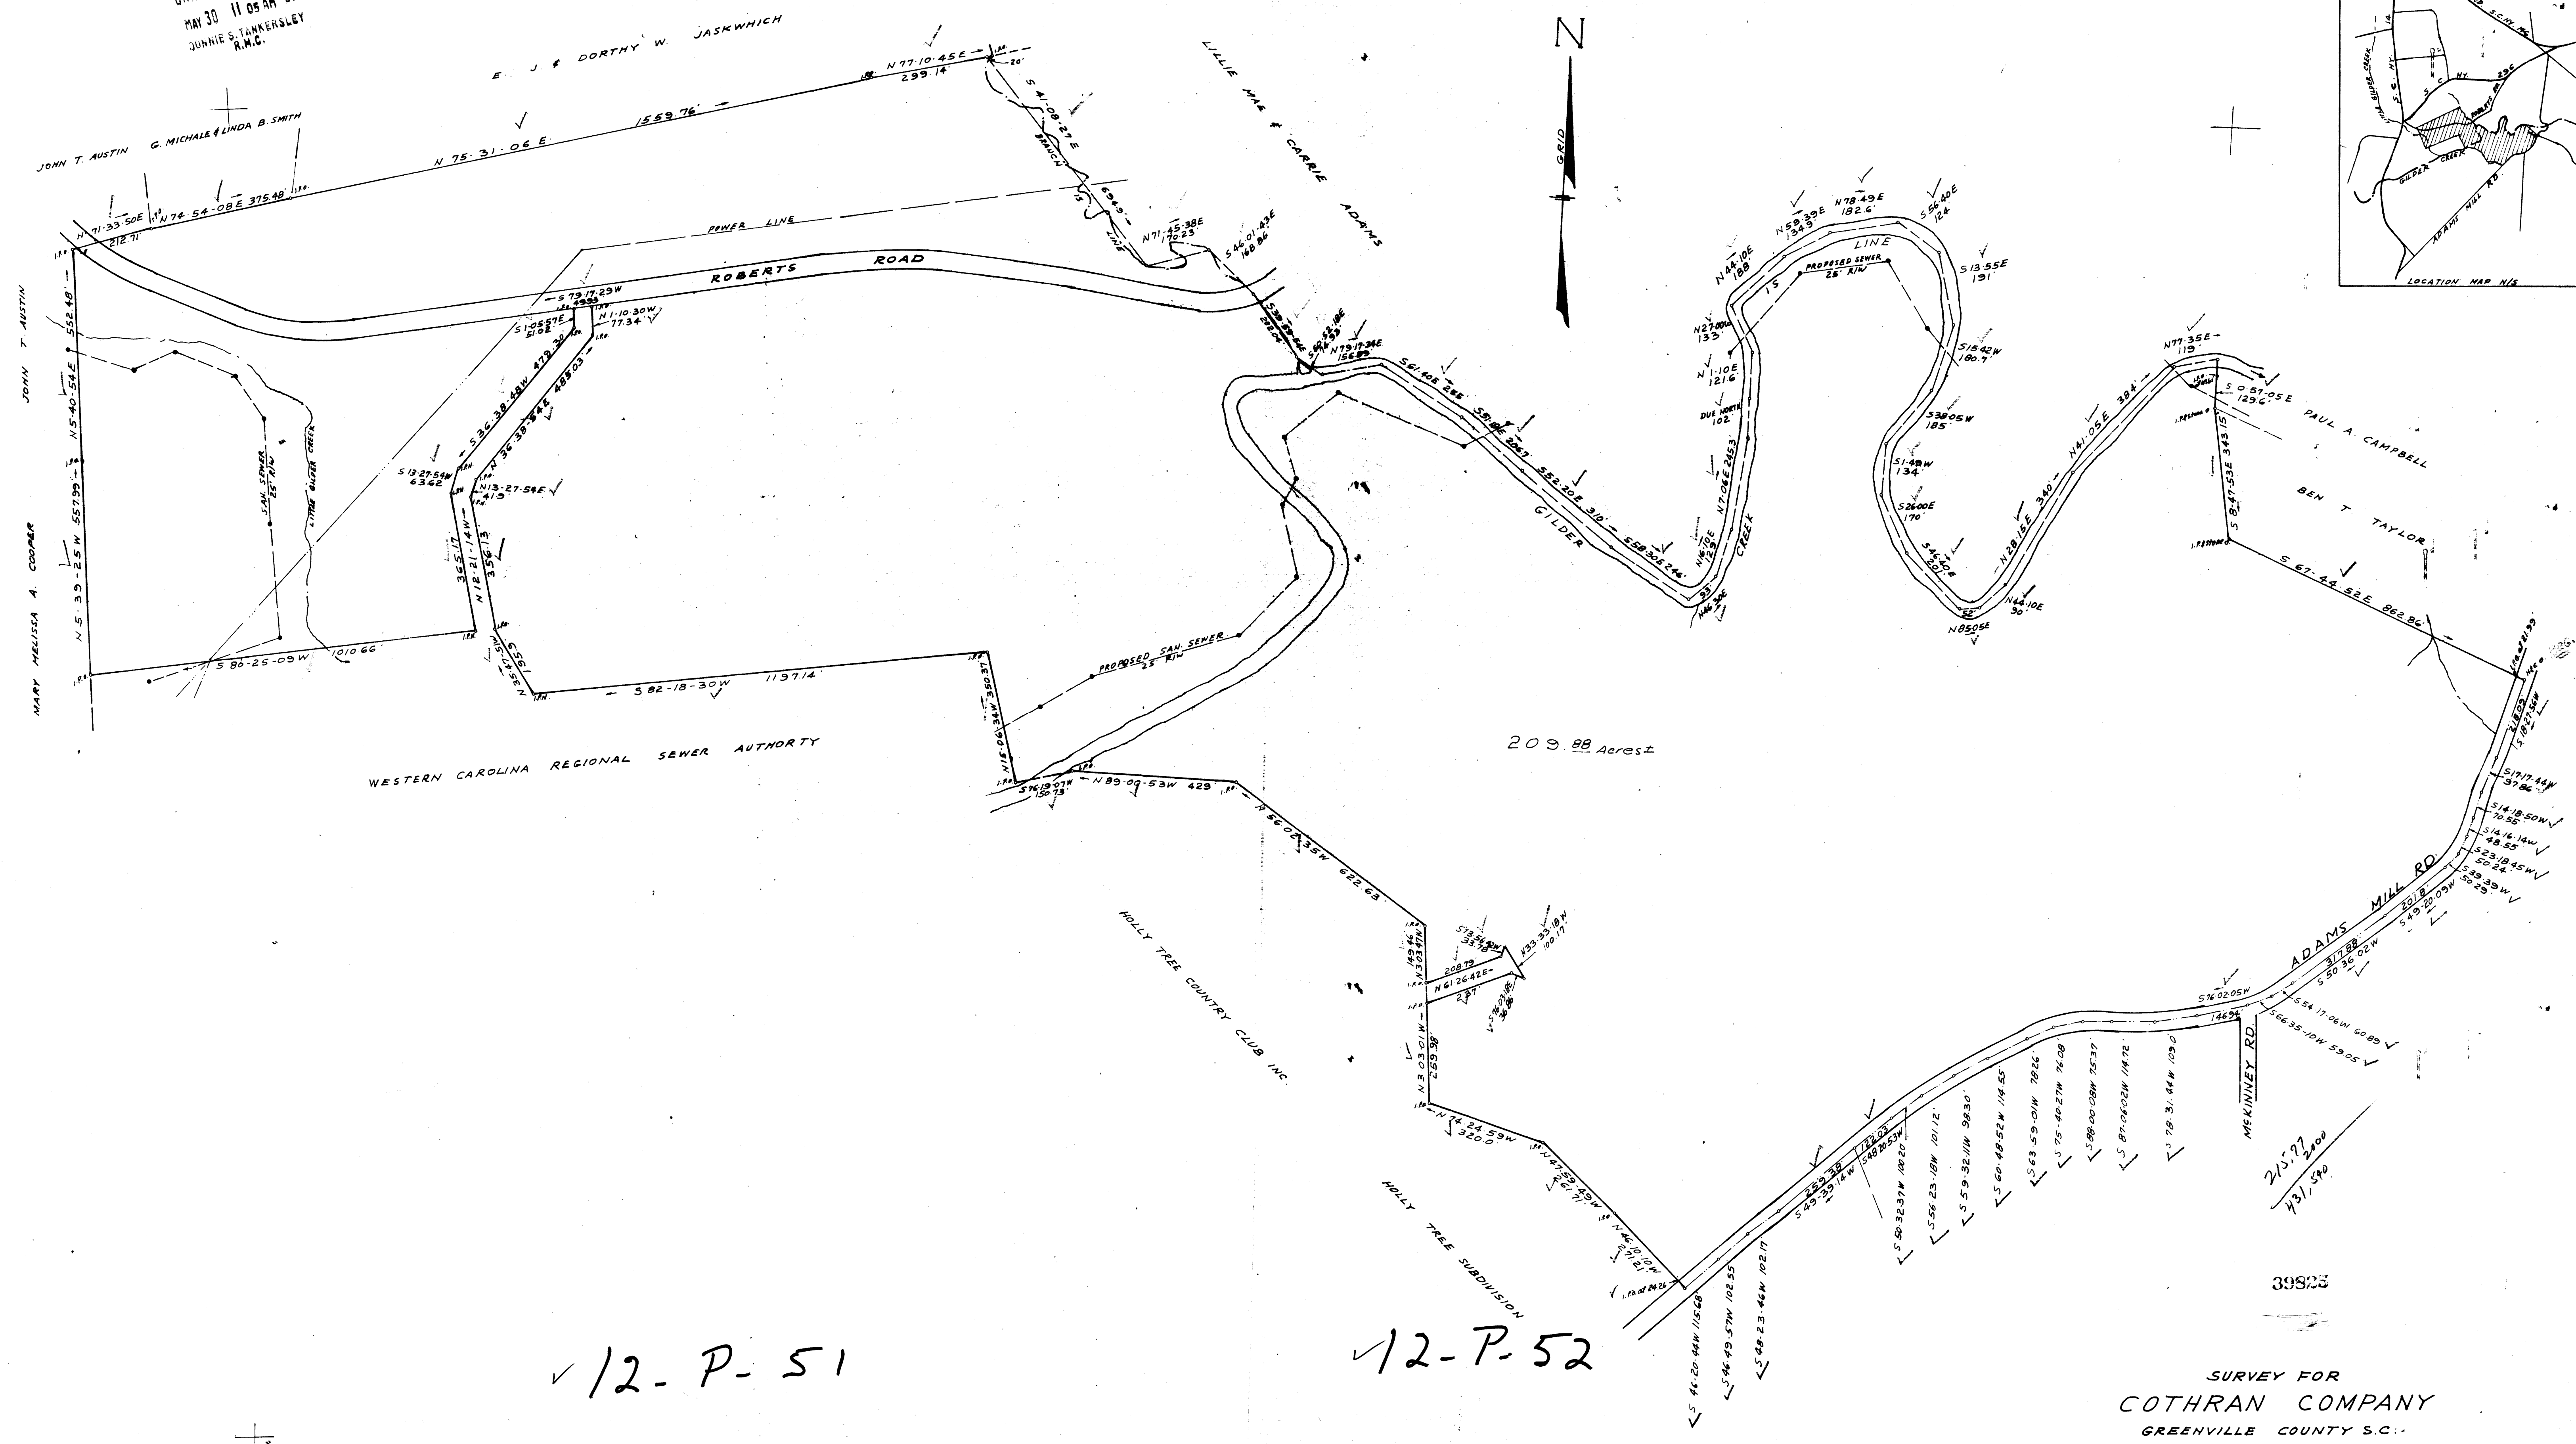

✓ 12-P-51


✓ 12-P-52

MAY 30 1986

MAY 30 1986

I CERTIFY THAT THE RATIO OF PRECISION OF THE FIELD SURVEY IS 1/10,000 AND AREA WAS COMPUTED BY DMD METHOD.

SURVEY FOR
COTHRAN COMPANY
GREENVILLE COUNTY S.C.
SCALE 1"=200' MARCH 25, 1986

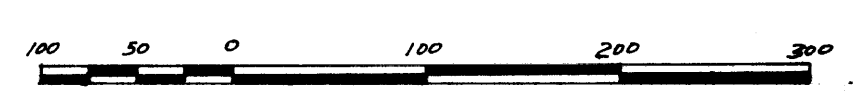

C.O. Riddle
C.O. RIDDLE SURVEYING CO., Greenville, S.C.

F.B. C. 86

MICROFILMED

1000 3 1A01