


FILED  
 GREENVILLE CO. S. C.  
 JUN 20 2 21 PM '86  
 DUNNIE S. TANKERSLEY  
 R.M.C.

INTERSTATE 85

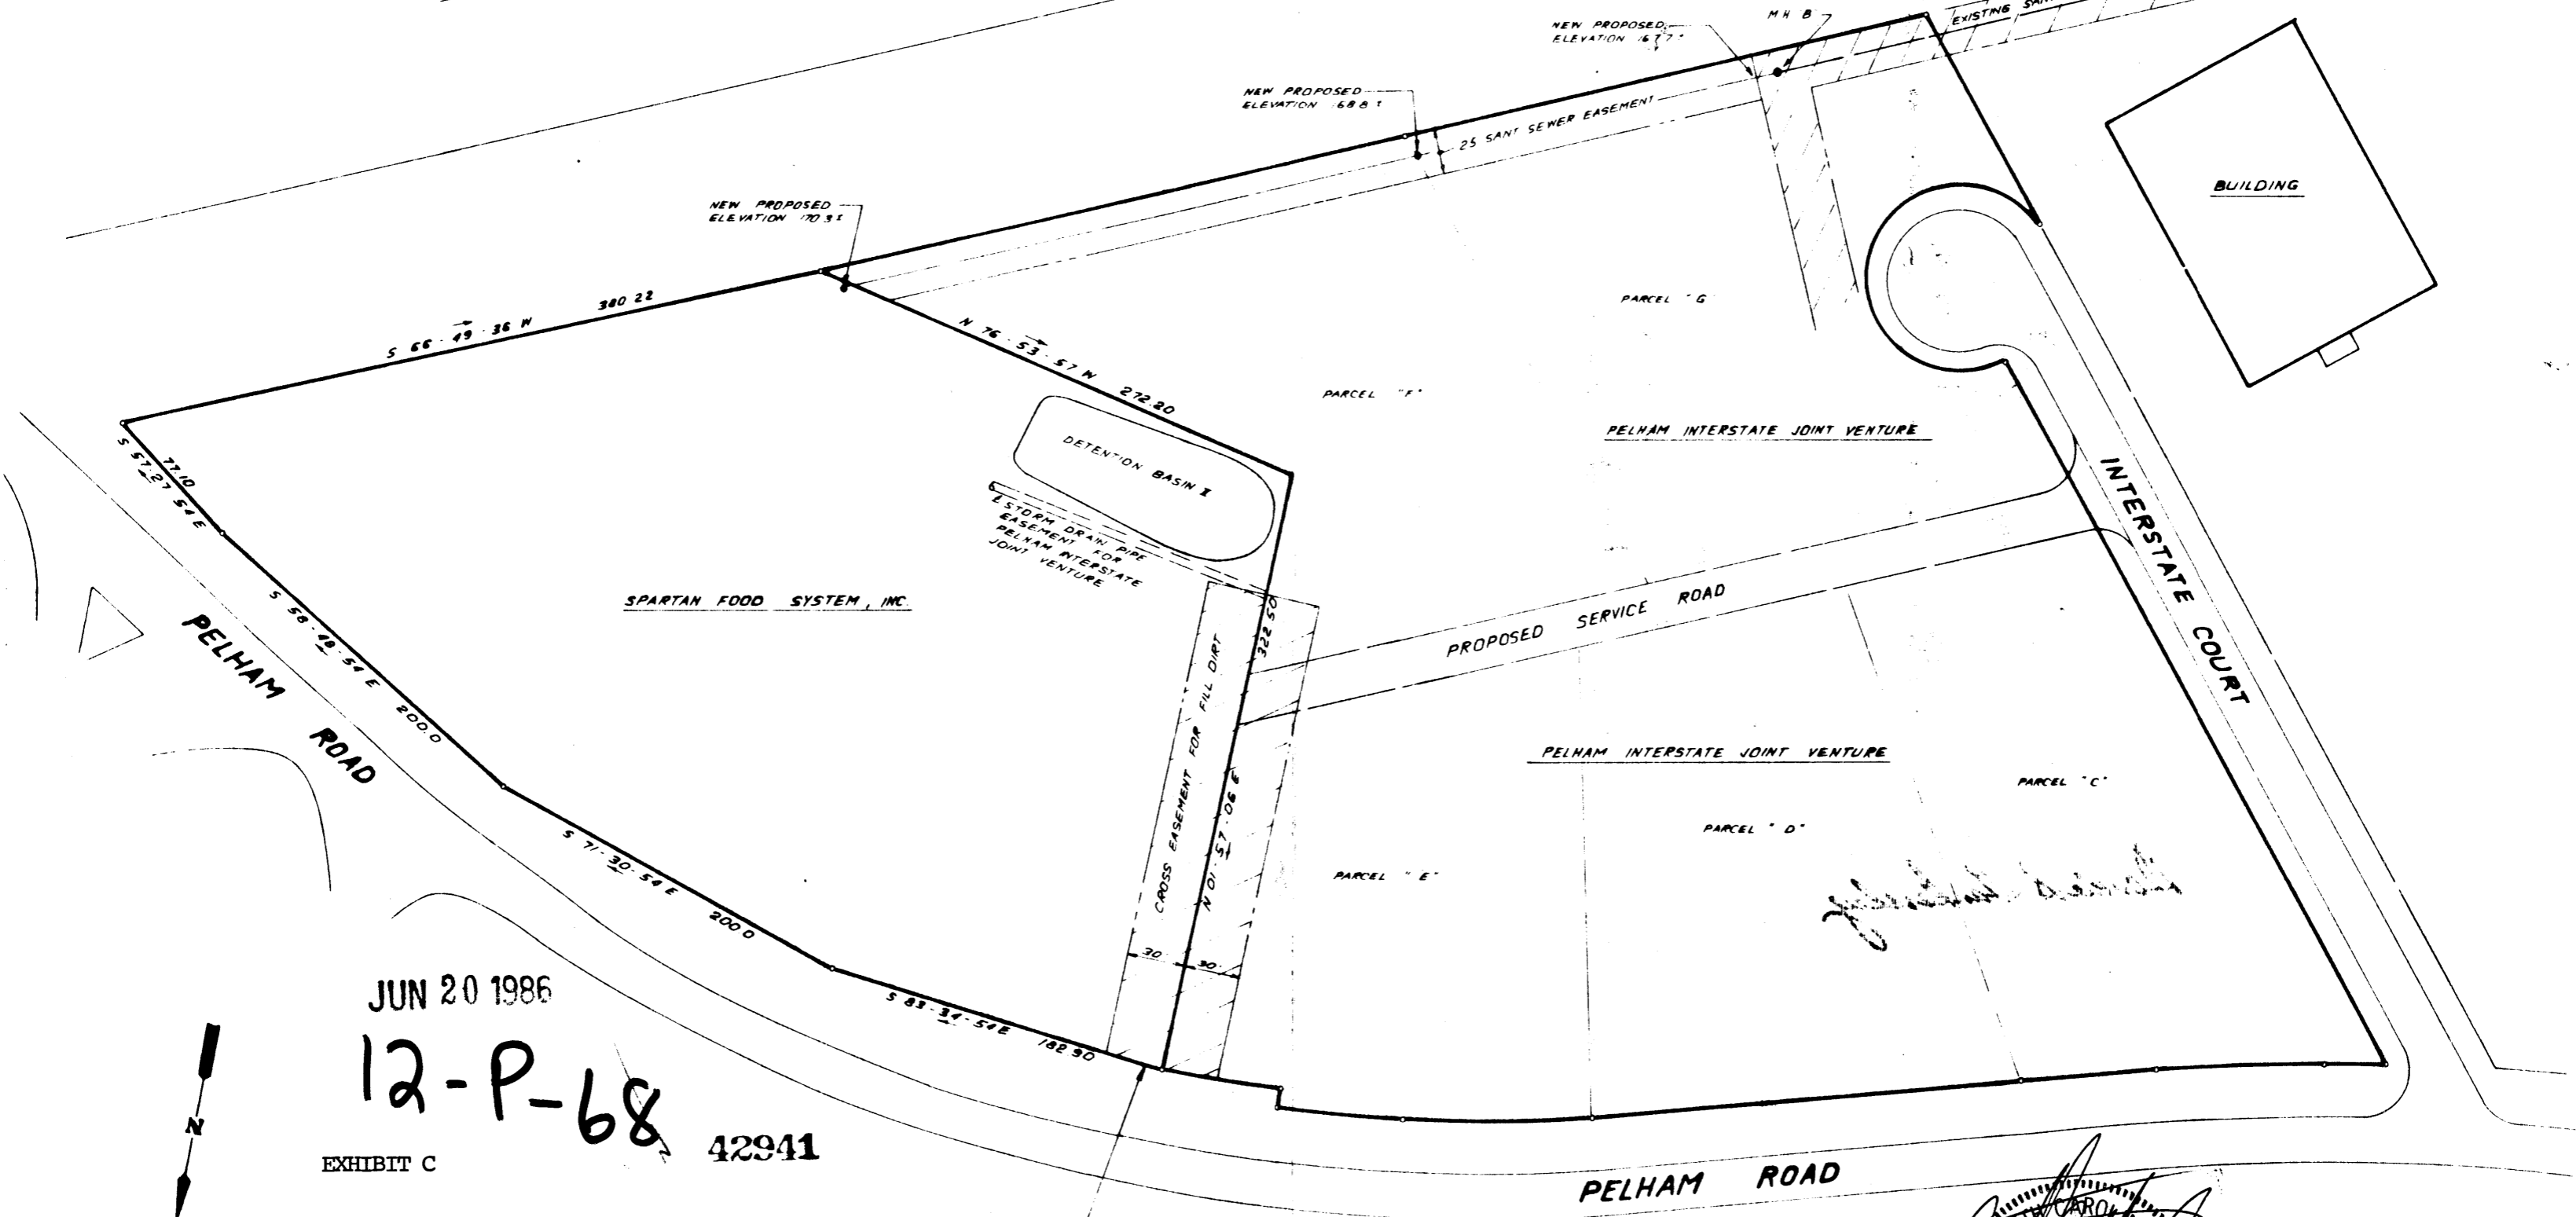

JUN 20 1986

12-P-68



42941



EXHIBIT C

NOTE  
 THIS IS A COMPILED PLAT  
 NO FIELD SURVEY MADE

NOTE  
 ANY FILL IN THIS EASEMENT AREA  
 TO BE APPROVED BY A GEO-  
 TECHNICAL ENGINEERING FIRM.

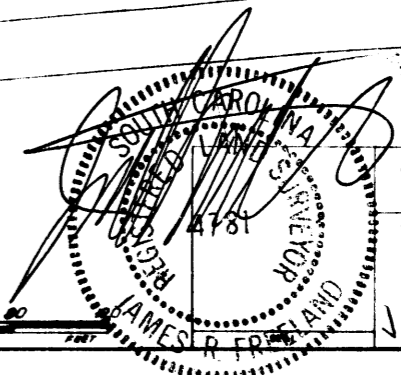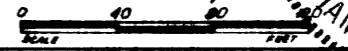

STATE OF SOUTH CAROLINA GREENVILLE COUNTY		FREELAND & ASSOCIATES Engineers & Surveyors GREENVILLE, S.C.
EASEMENT PLAT FOR PELHAM INTERSTATE JOINT VENTURE & SPARTAN FOOD SYSTEM, INC.		
SURVEY	NONE	
DRAWN	J.R.F.	
CHECK	J.R.F.	
SCALE	GRAPHIC	
DATE	MAY 13 '86	
DWG NO.	15310	

MICROFILMED