


PROPERTY OF
ABNER MEJUNKIN EST.
Near Bald Rock, Greenville Co.
Scale - 1" = 200' - Nov. 23-65

Need a New
plat
Needs to be
darker

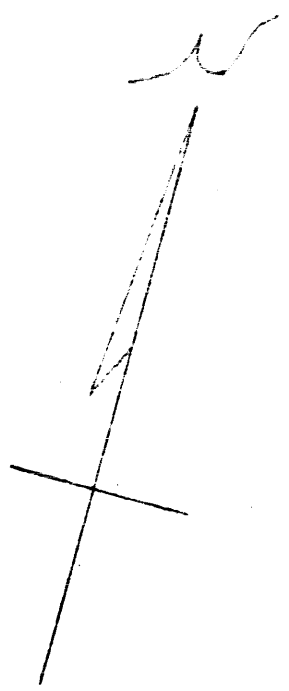


Fortner Prop.

Fortner Prop.

Otis

Chandler Prop.

James Moral MeJunkin
Property

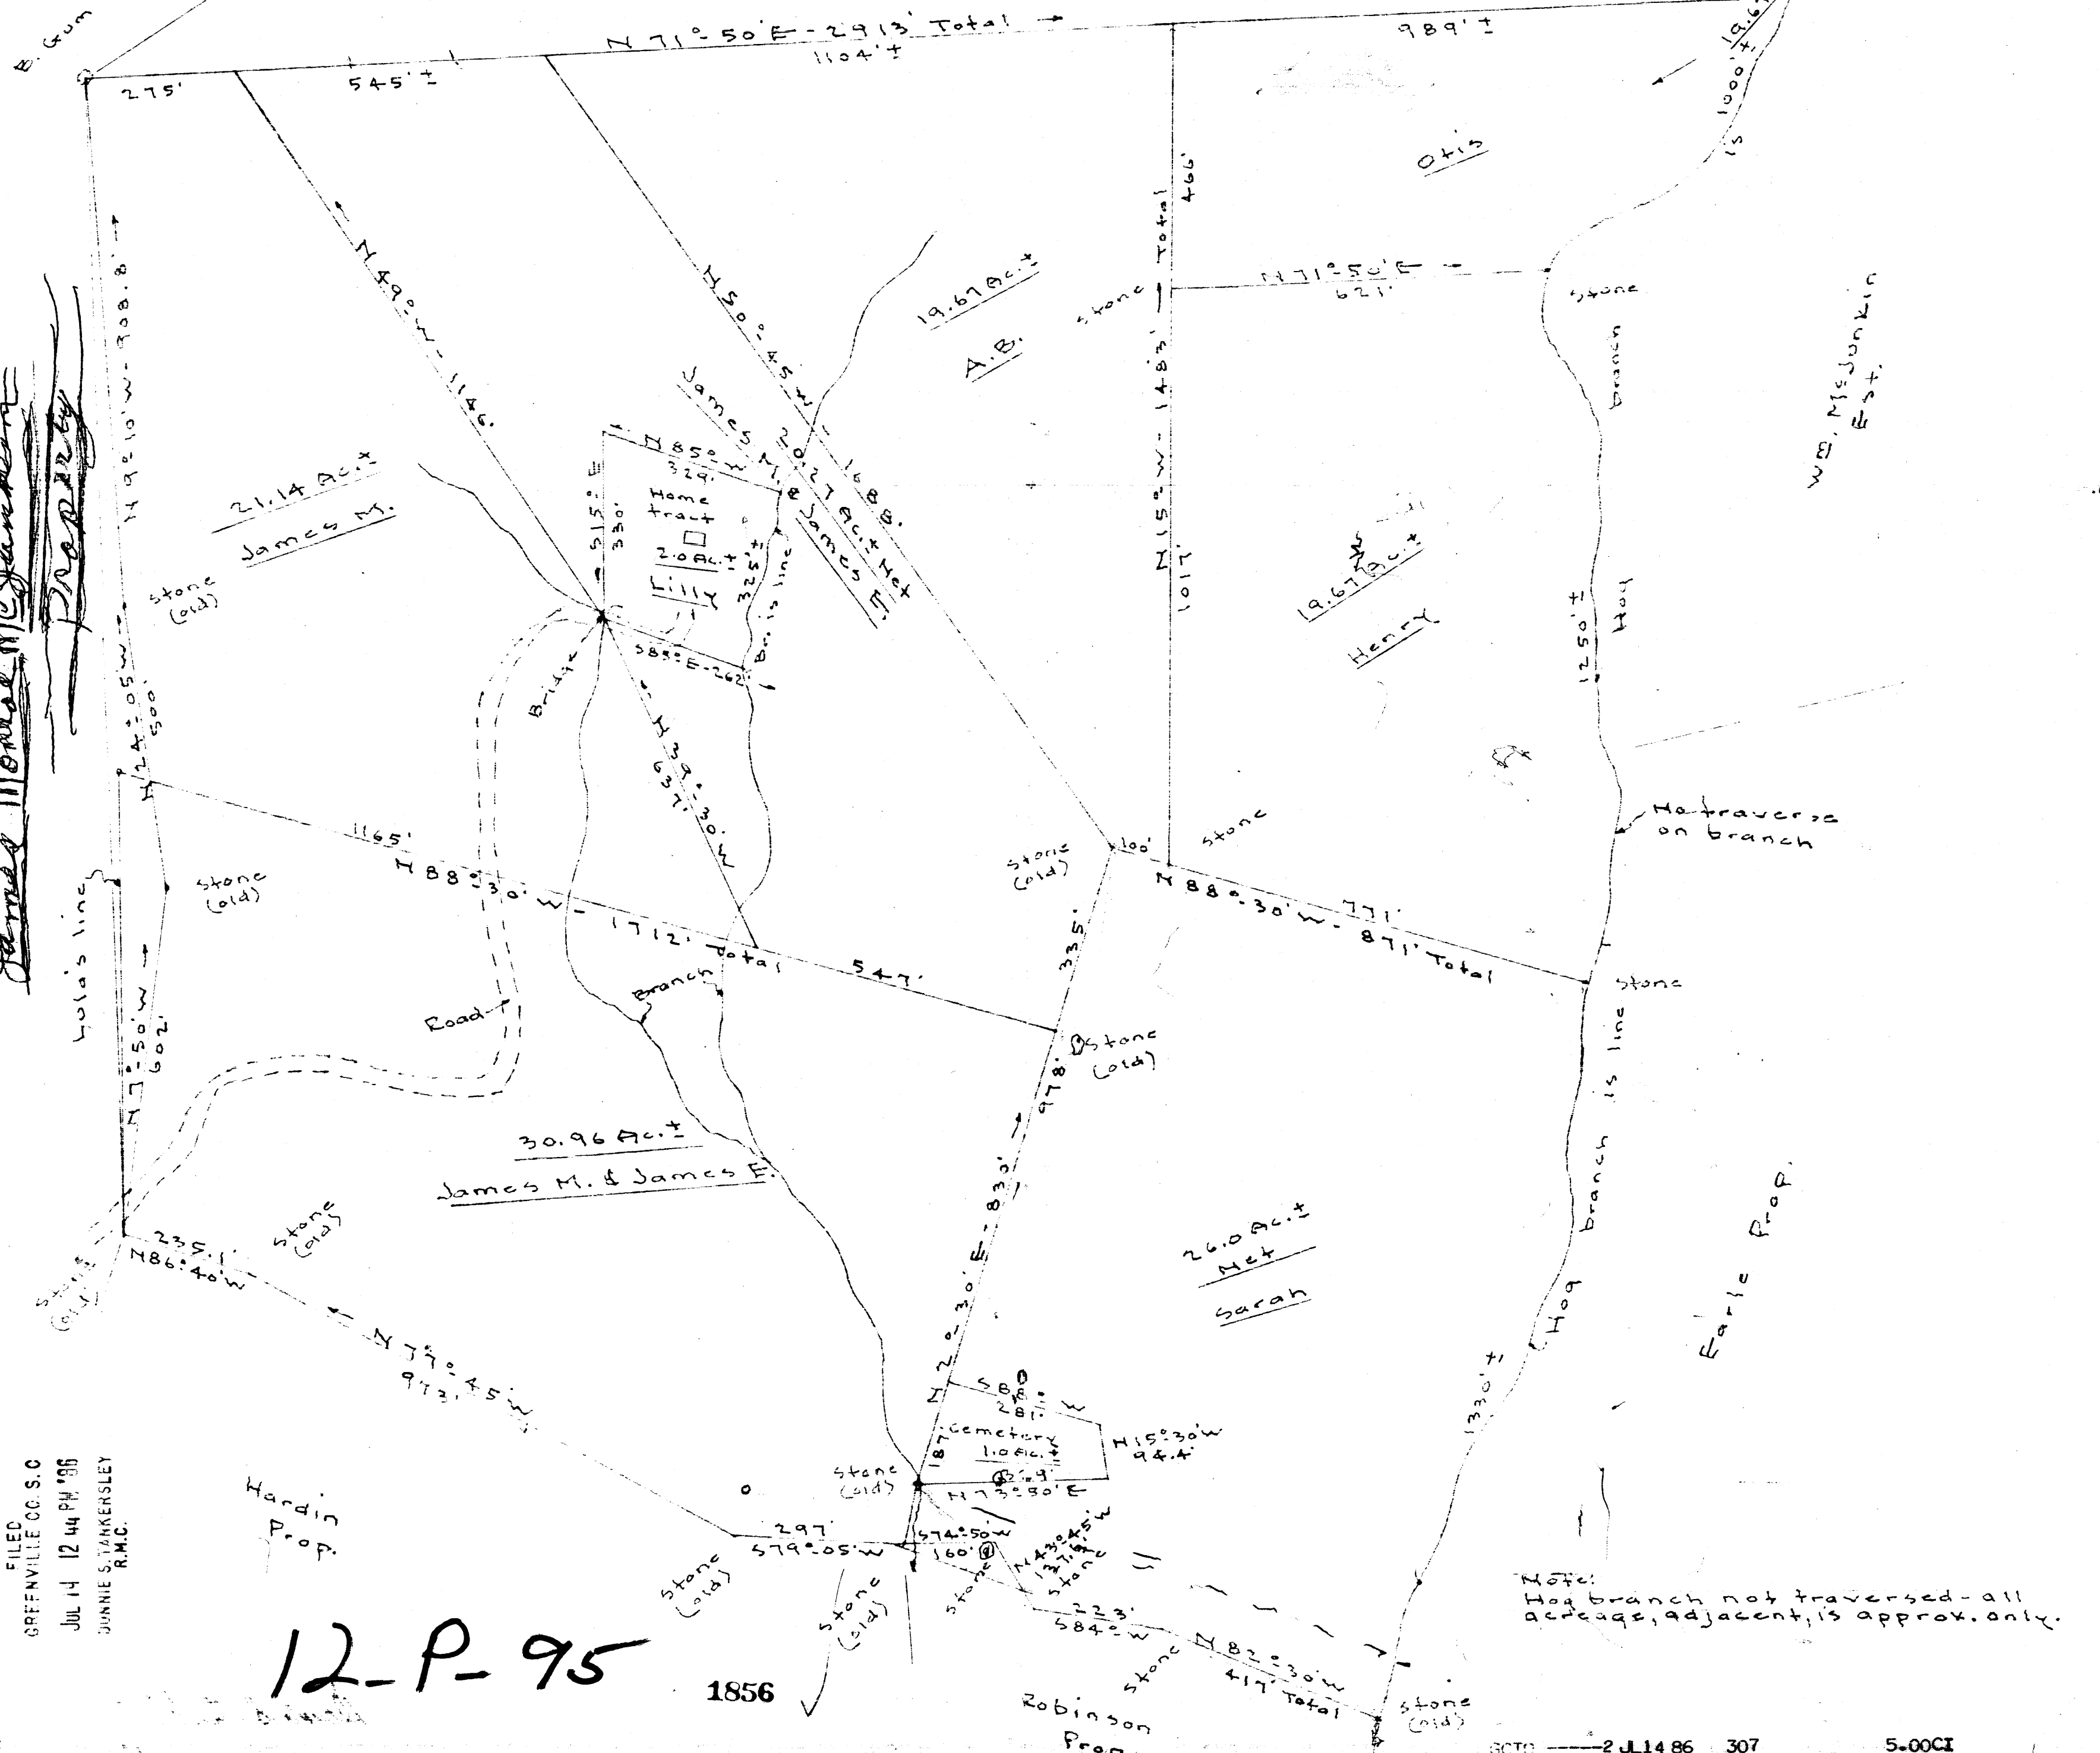

FILED
GREENVILLE CO. S.C.
JUL 14 12 44 PM '66
JUNNIE STANKERSLEY
R.M.C.

12-P-95

1856

307 — 2 JUL 14 86

5.00CI

J.C. Hill - 805

0 - Magnetic bearings