



MICROFILMED

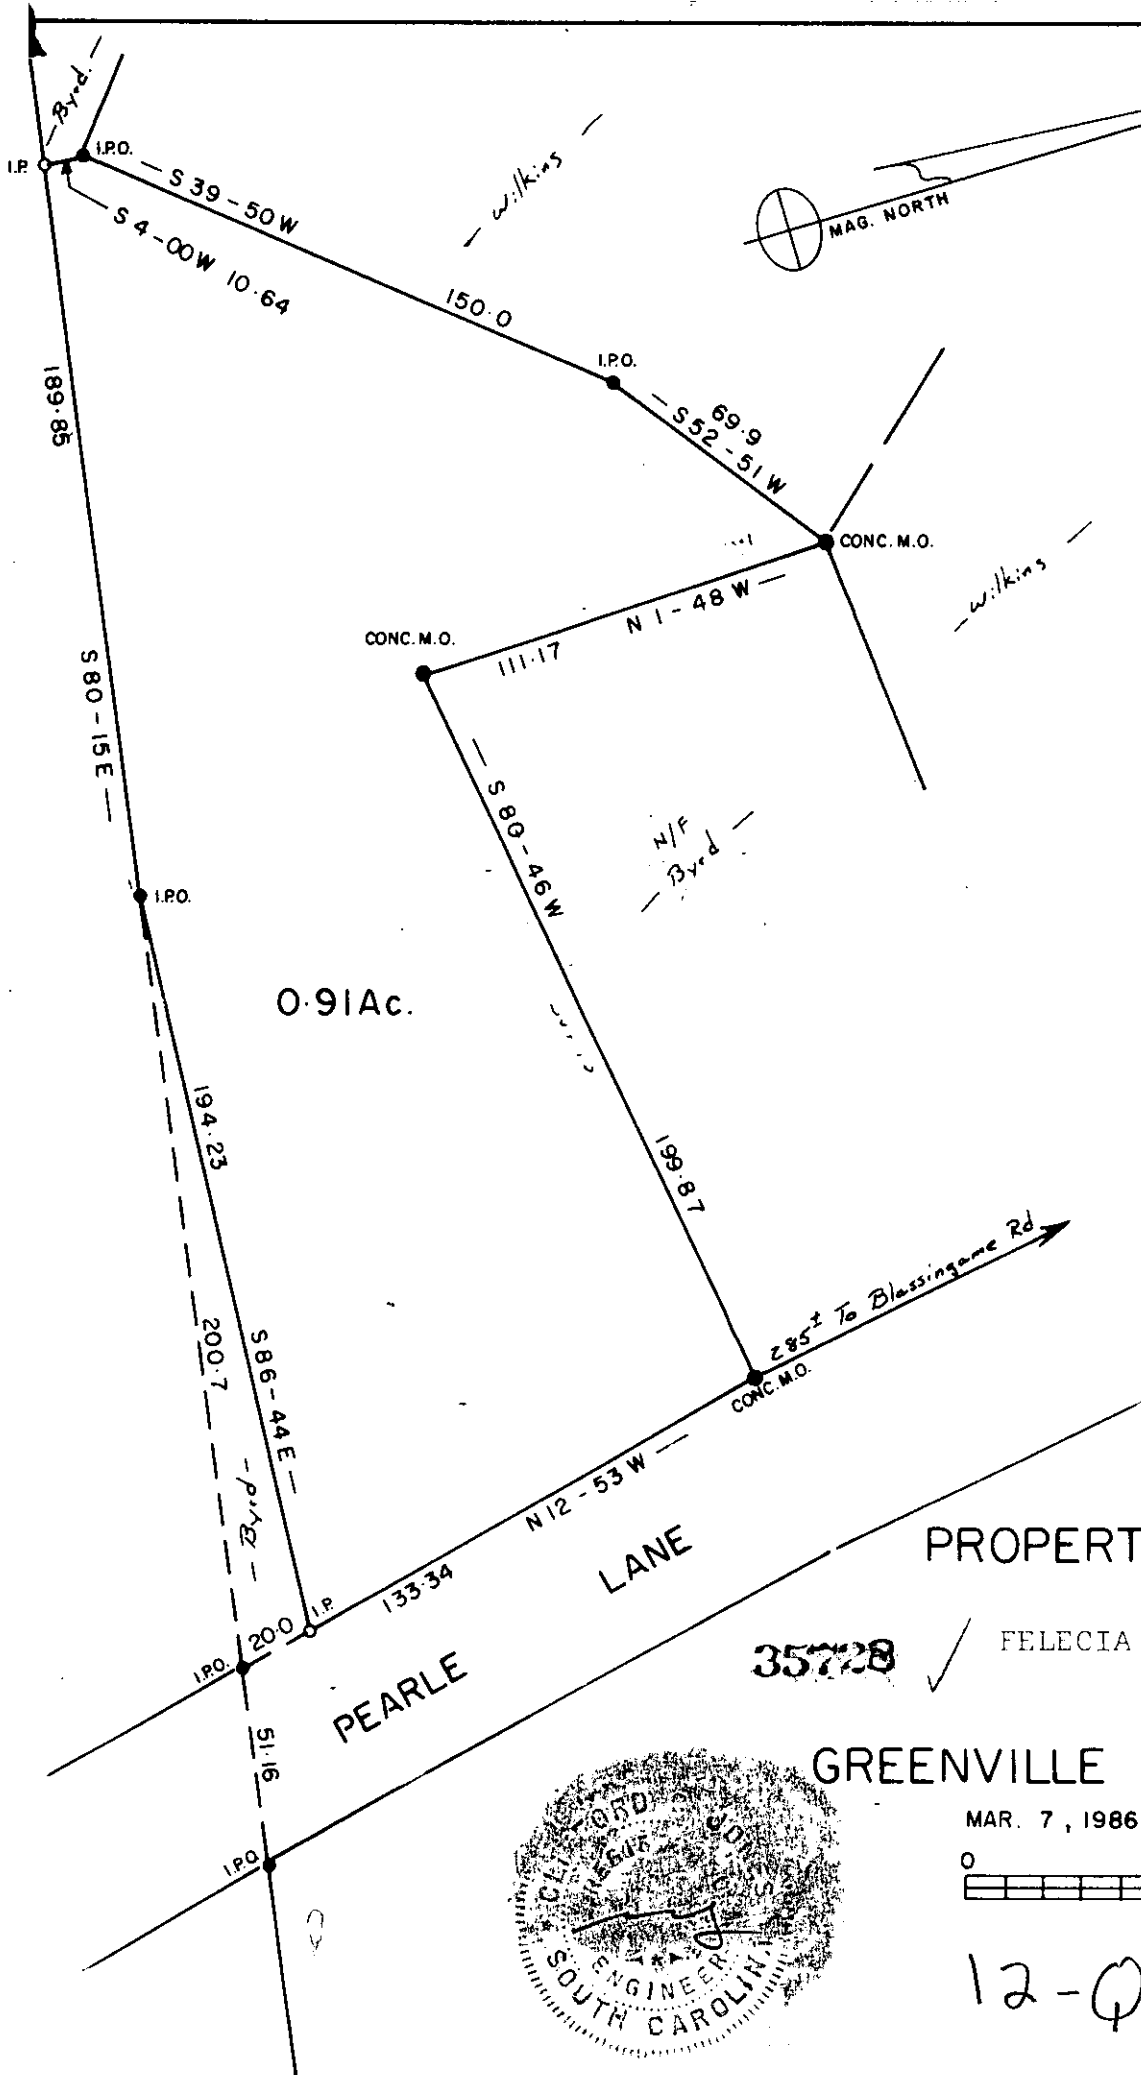

FILED
 GREENVILLE CO. S. C.
 APR 30 11 59 AM '88
 JONNIE S. TANKERSLEY
 R.M.C.

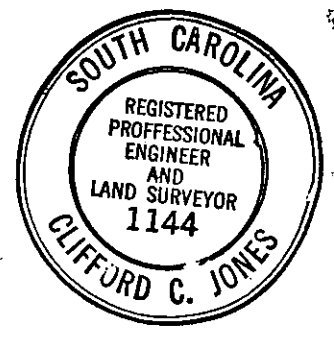


PROPERTY OF

35728 ✓ FELECIA BYRD

GREENVILLE CO., S. C.

MAR. 7, 1986 SCALE 1" = 50'

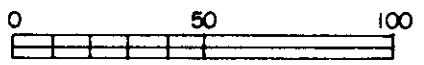

12-0-78

