
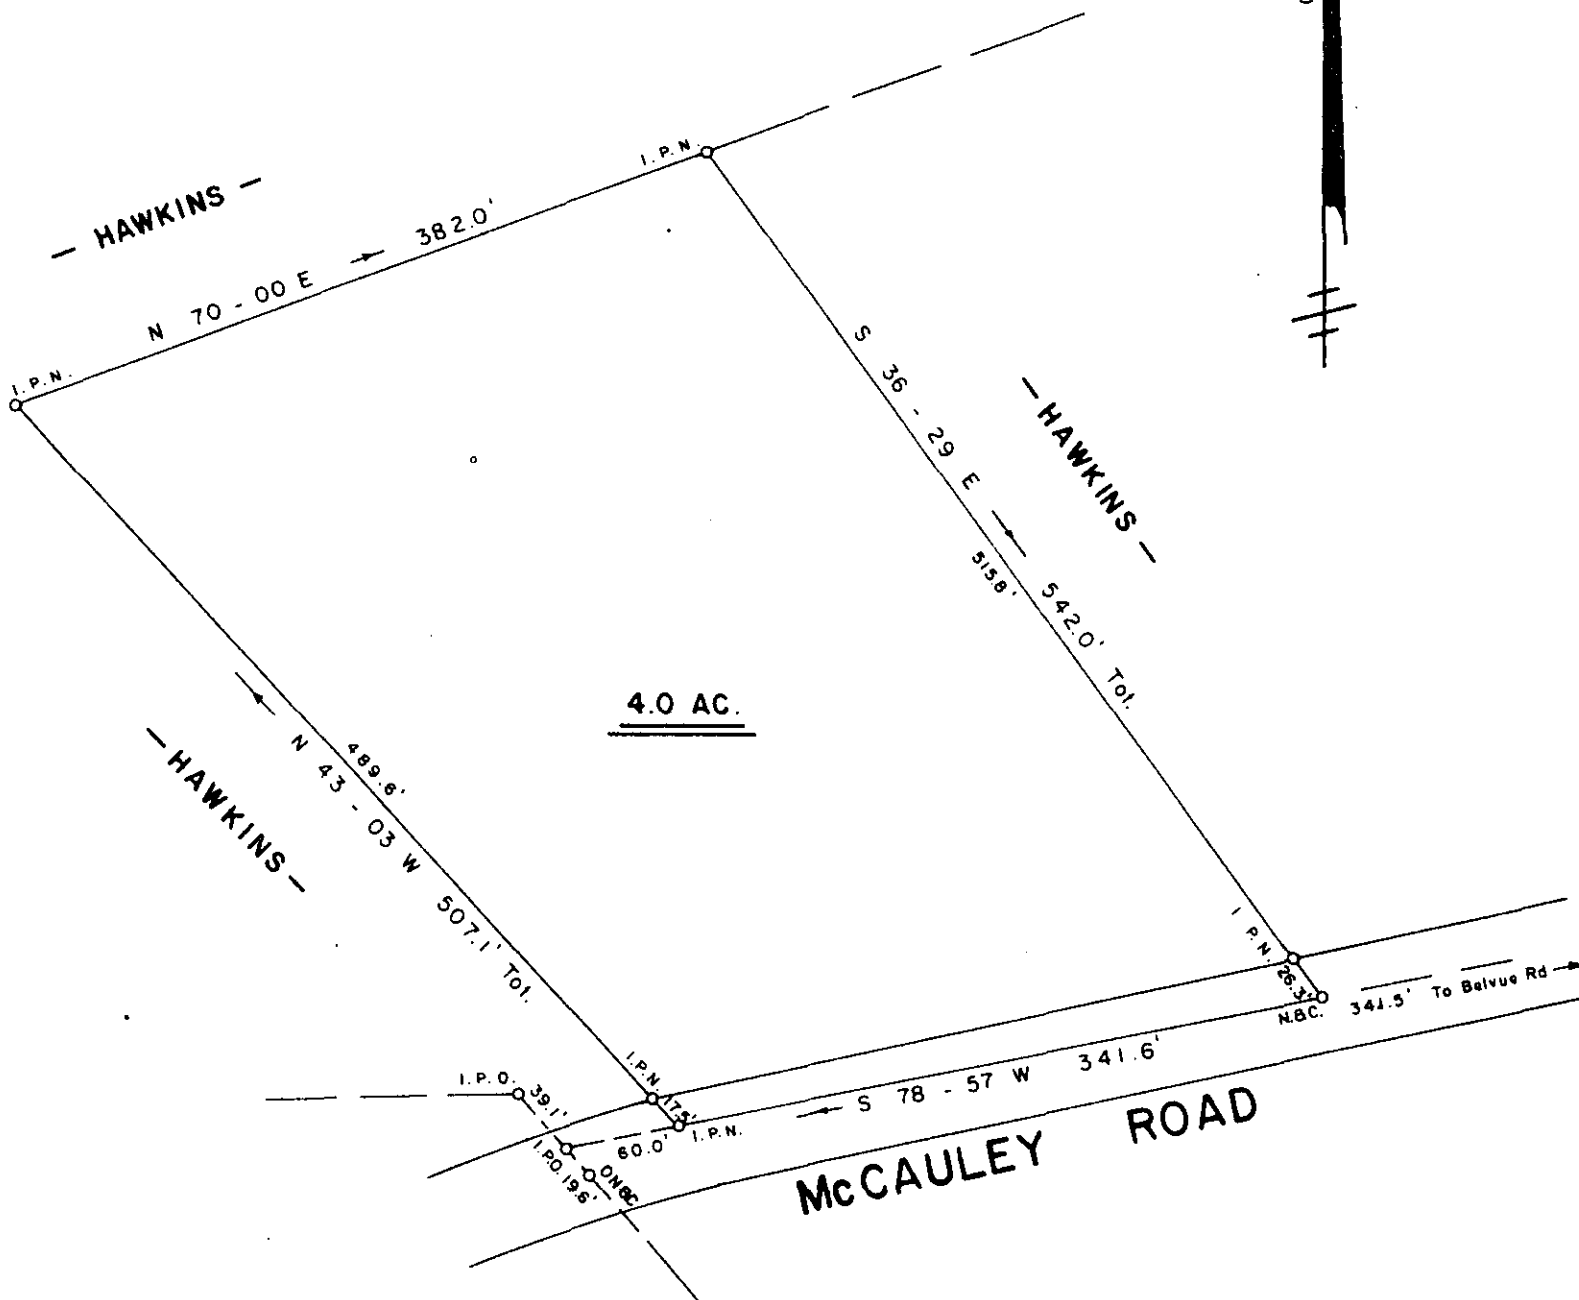


FILED  
GREENVILLE CO. S.C.  
MAY 2 4 24 PM '86  
DONNIE S. TANKERSLEY  
R.M.C.

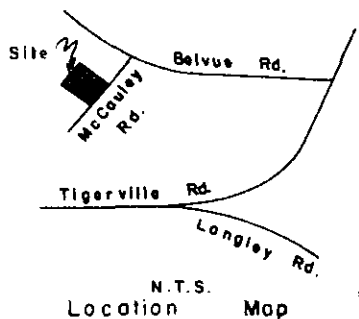

SURVEY FOR  
**C. LARRY COX**  
**MARILYN B. COX**  
NEAR TRAVELERS REST SOUTH GREENVILLE COUNTY  
CAROLINA

MAY 2 1986

APRIL 4, 1986

12-R-27

36263

I Hereby Certify That The Ratio Of Precision Of The Field Survey Is 1:1000 As Shown Hereon And The Area Was Determined By Computer.

*Jeffery M. Plumblee*  
JEFFERY M. PLUMBLEE  
REGISTERED SURVEYOR  
L.A.P.U.S. # 7881



Scale 1" = 100'

**JEFFERY M. PLUMBLEE, INC.**  
LAND SURVEYING

P O BOX 788  
TRAVELERS REST, S. C. 29090 (803) 834-4426