
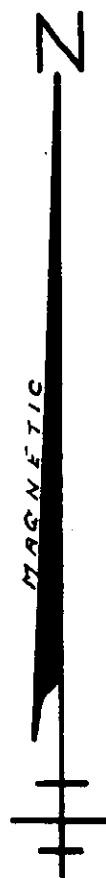
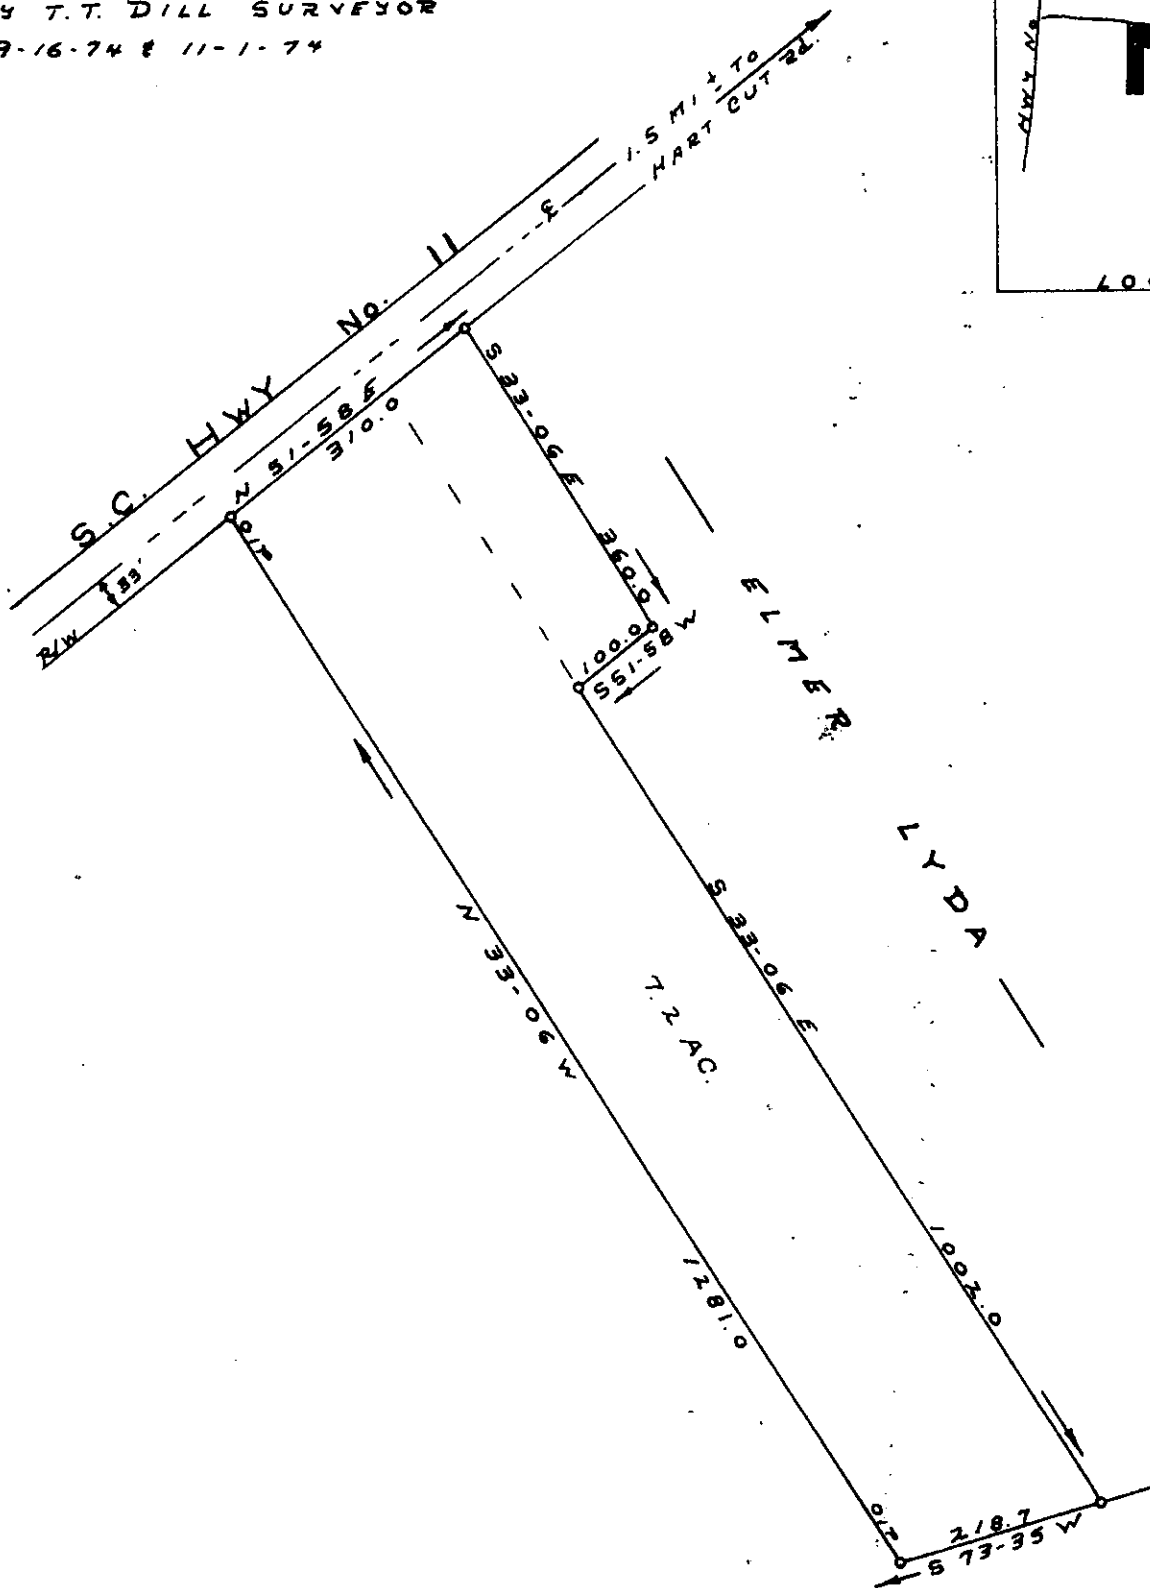


NOTE: NO FIELD SURVEY MADE AT THIS TIME, PLAT DRAWN FROM INFORMATION TAKEN FROM PLATS BY T.T. DILL SURVEYOR DATED 9-16-74 & 11-1-74

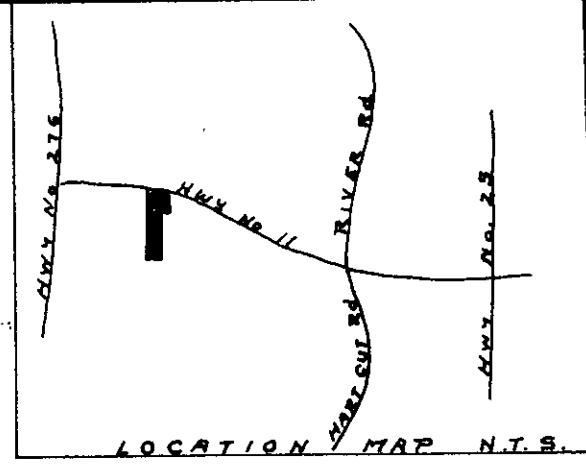

FILED
GREENVILLE CO. S.C.
MAY 22 11 14 AM '86
DUNNIE S. TANKERSLEY
R.M.C.

PROPERTY OF
JAMES V. LYDA SR.
NEAR CLEVELAND GREENVILLE CO.
SOUTH CAROLINA

JAN 22, 1986

12-R-74

38734 ✓

JEFFERY M. PLUMBLEE, INC.
LAND SURVEYING
P. O. BOX 788
TRAVELERS REST, S. C. 29680
(803) 834-4426

SOUTH CAROLINA
REGISTERED
LAND SURVEYOR
Jeffery M. Plumblee
P.L.S. # 7881
200 0 200 400
SCALE 1" = 200'