
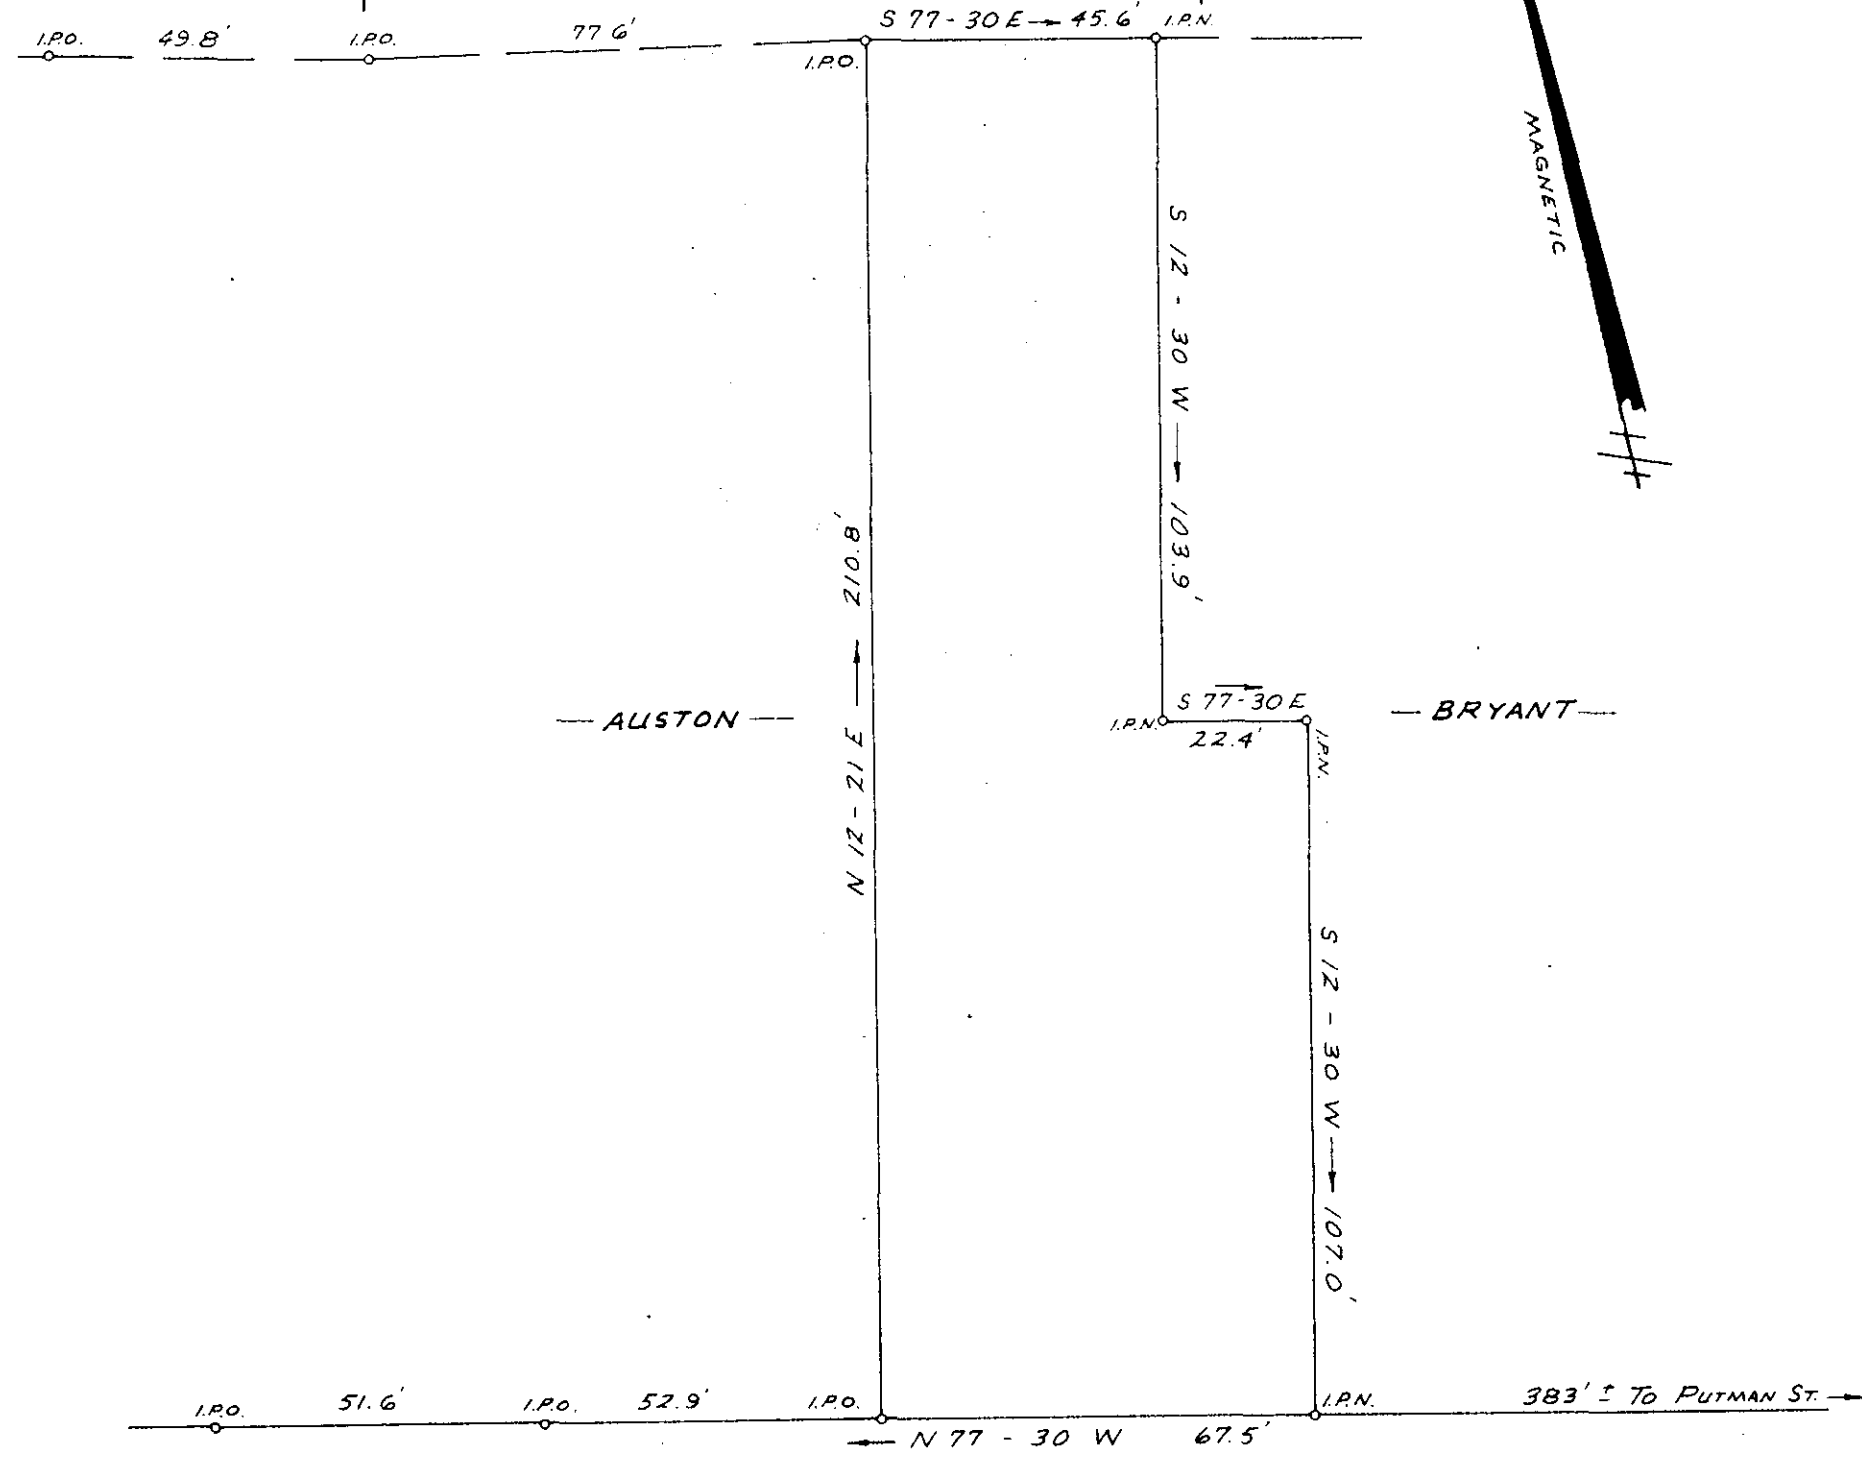


FILED
GREENVILLE CO. S. C.
MAY 23 10 04 AM '86
DONNIE S. TANKERSLEY
R.M.C. MAJOR

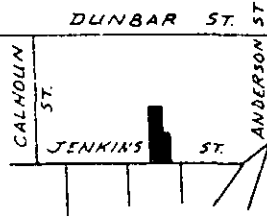

JENKINS STREET MAY 23 1986

12-R-80

SURVEY FOR 38954

HURLEY H. SIMMONS
ELIZABETH A. SIMMONS

CITY OF GREENVILLE GREENVILLE COUNTY


SOUTH CAROLINA
MAY 14, 1986

I Hereby Certify That The Ratio Of Precision Of The Field Survey is 1/5000 As Shown Hereon And The Area Was Determined By Computer.

JEFFERY M. PLUMBLEE, INC.
LAND SURVEYING

P O BOX 788 TRAVELERS REST S C 29690 (803) 834-4426

Professional seal for Jeffrey M. Plumblee, Surveyor, License # 7881, State of South Carolina.

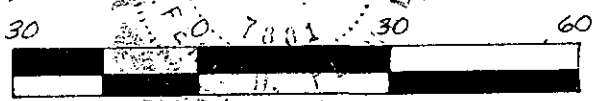

SCALE 1" = 30'