

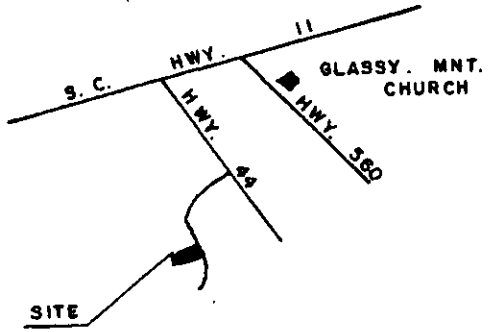
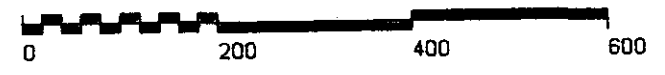


FILED
 GREENVILLE CO. S.C.
 MAY 27 1 40 PM '86
 DONNIE S. TANKERSLEY
 R.M.C.

JAMES V. GREGORY, P.L.S.
 RT. 3, CAMPOBELLO, S.C.
 REGISTRATION# 6329

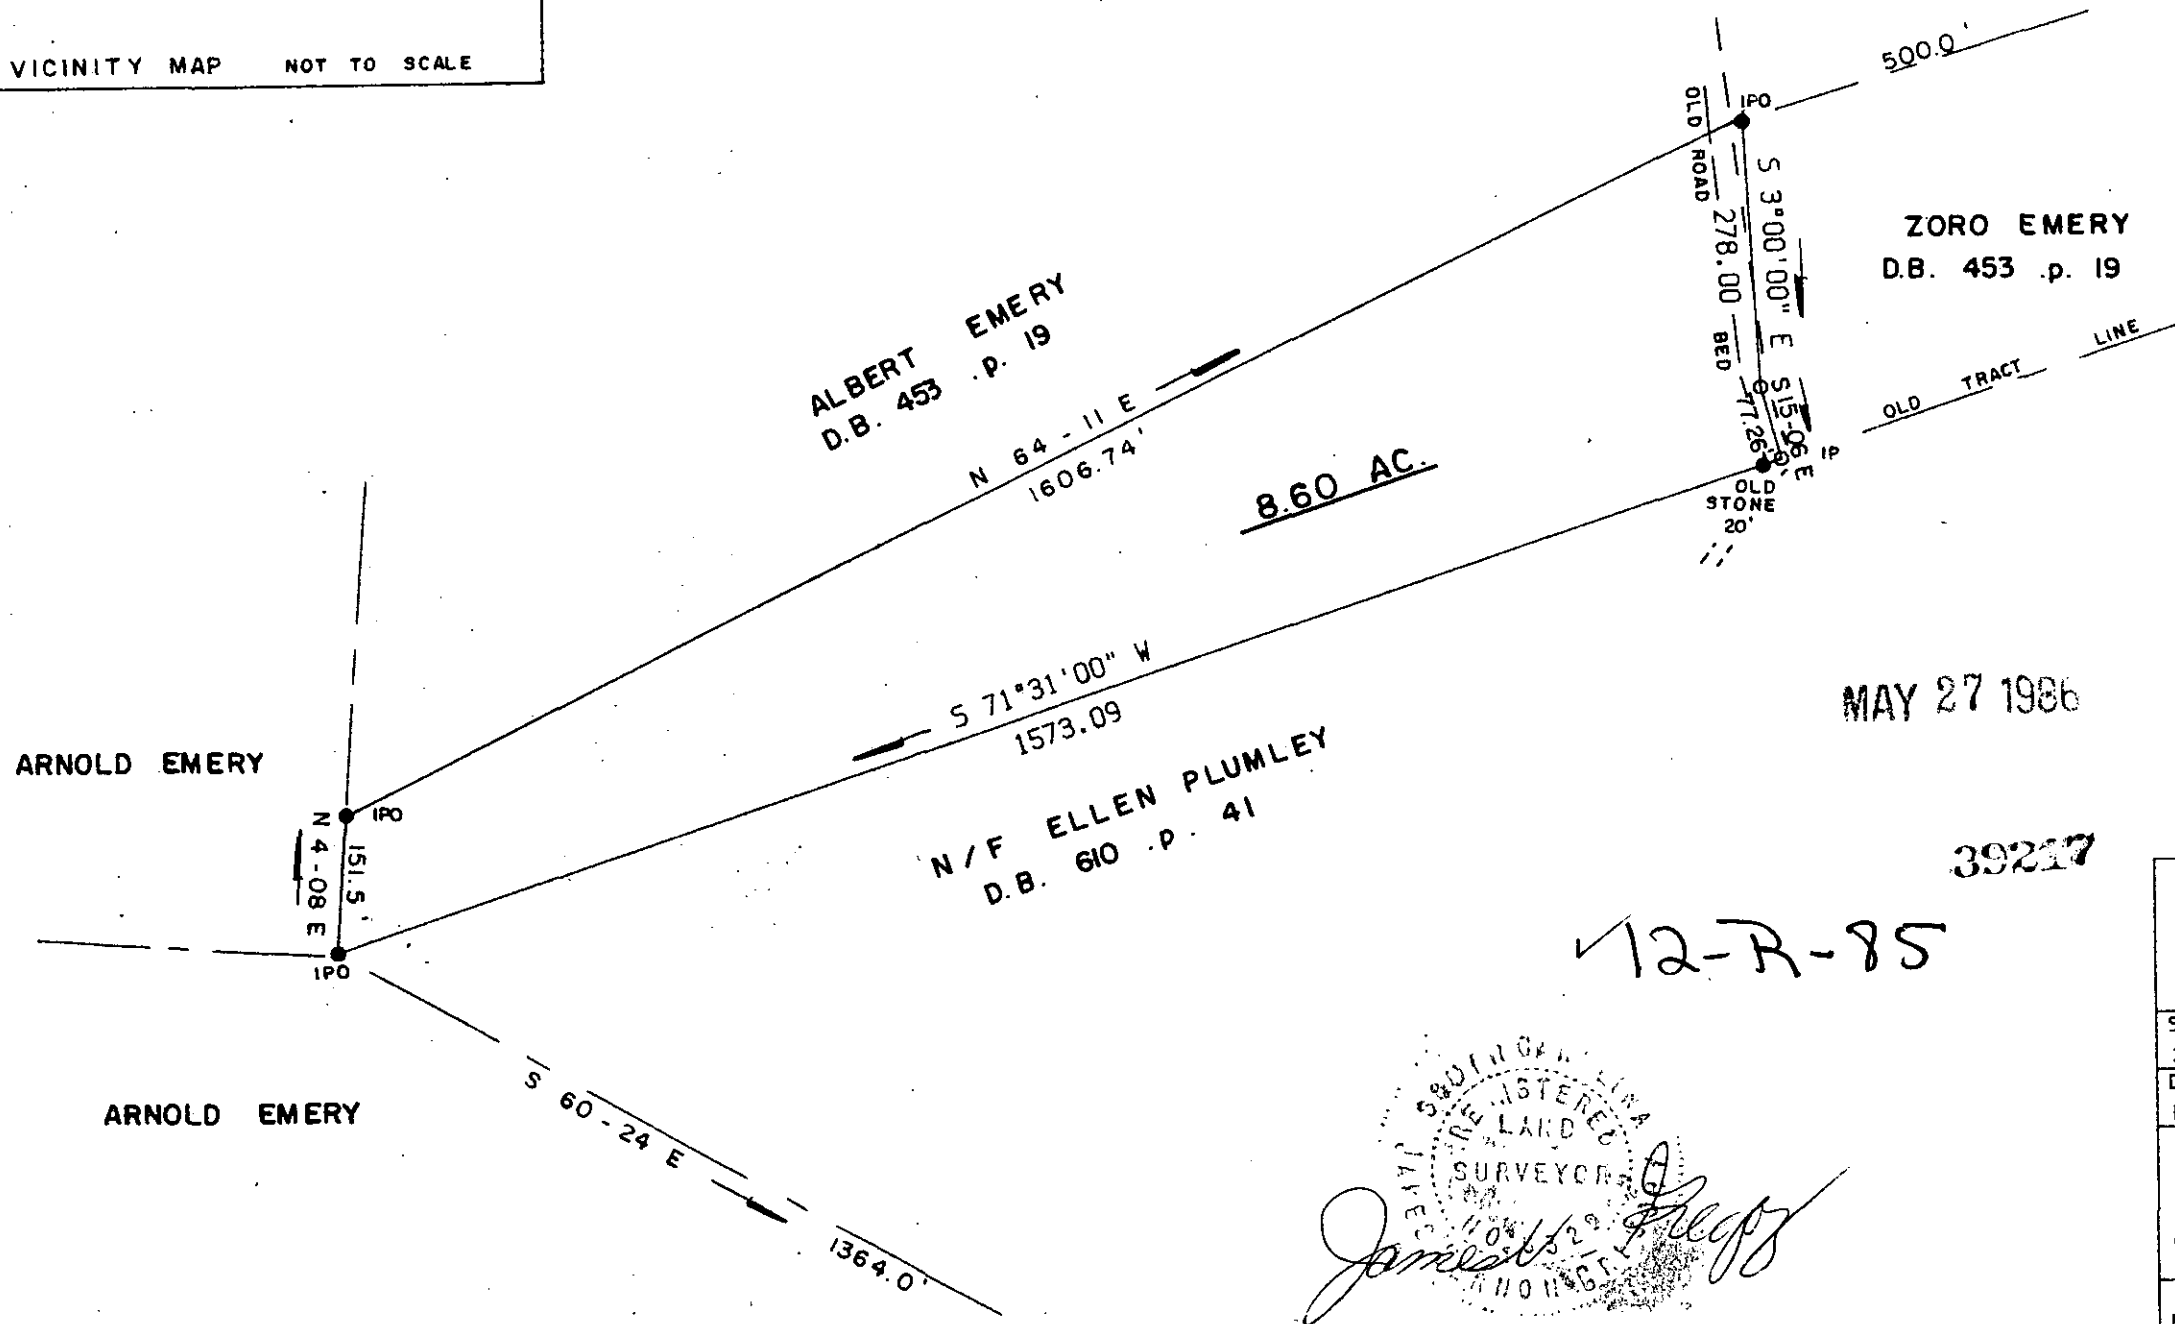

VICINITY MAP NOT TO SCALE

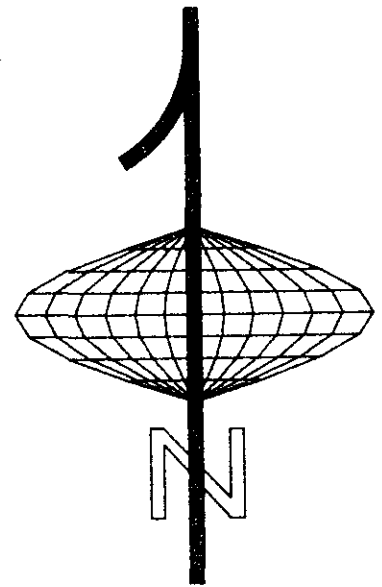

ZORO A. EMERY & SHIRLEY H. EMERY		
SCALE: 200 FEET/INCH	APPROVED BY: JVG	DRAWN BY: MM
DATE: FEB. 6, 1986	RATIO / PRECISION: 1/7,500	REVISED BY:
NEAR GLASSY MTN. CHURCH		
COUNTY: GREENVILLE, S.C.		
PAGE NO.	DRAWING NO.	

12-R-85
 39217
 JAMES V. GREGORY
 REGISTERED
 SURVEYOR
 STATE OF SOUTH CAROLINA
 11011865

MICROFILMED