



MICROFILMED

FILED
GREENVILLE CO. S.C.
JUN 3 12 42 PM '86
JONNIE S. TANKERSLEY
R.M.C.

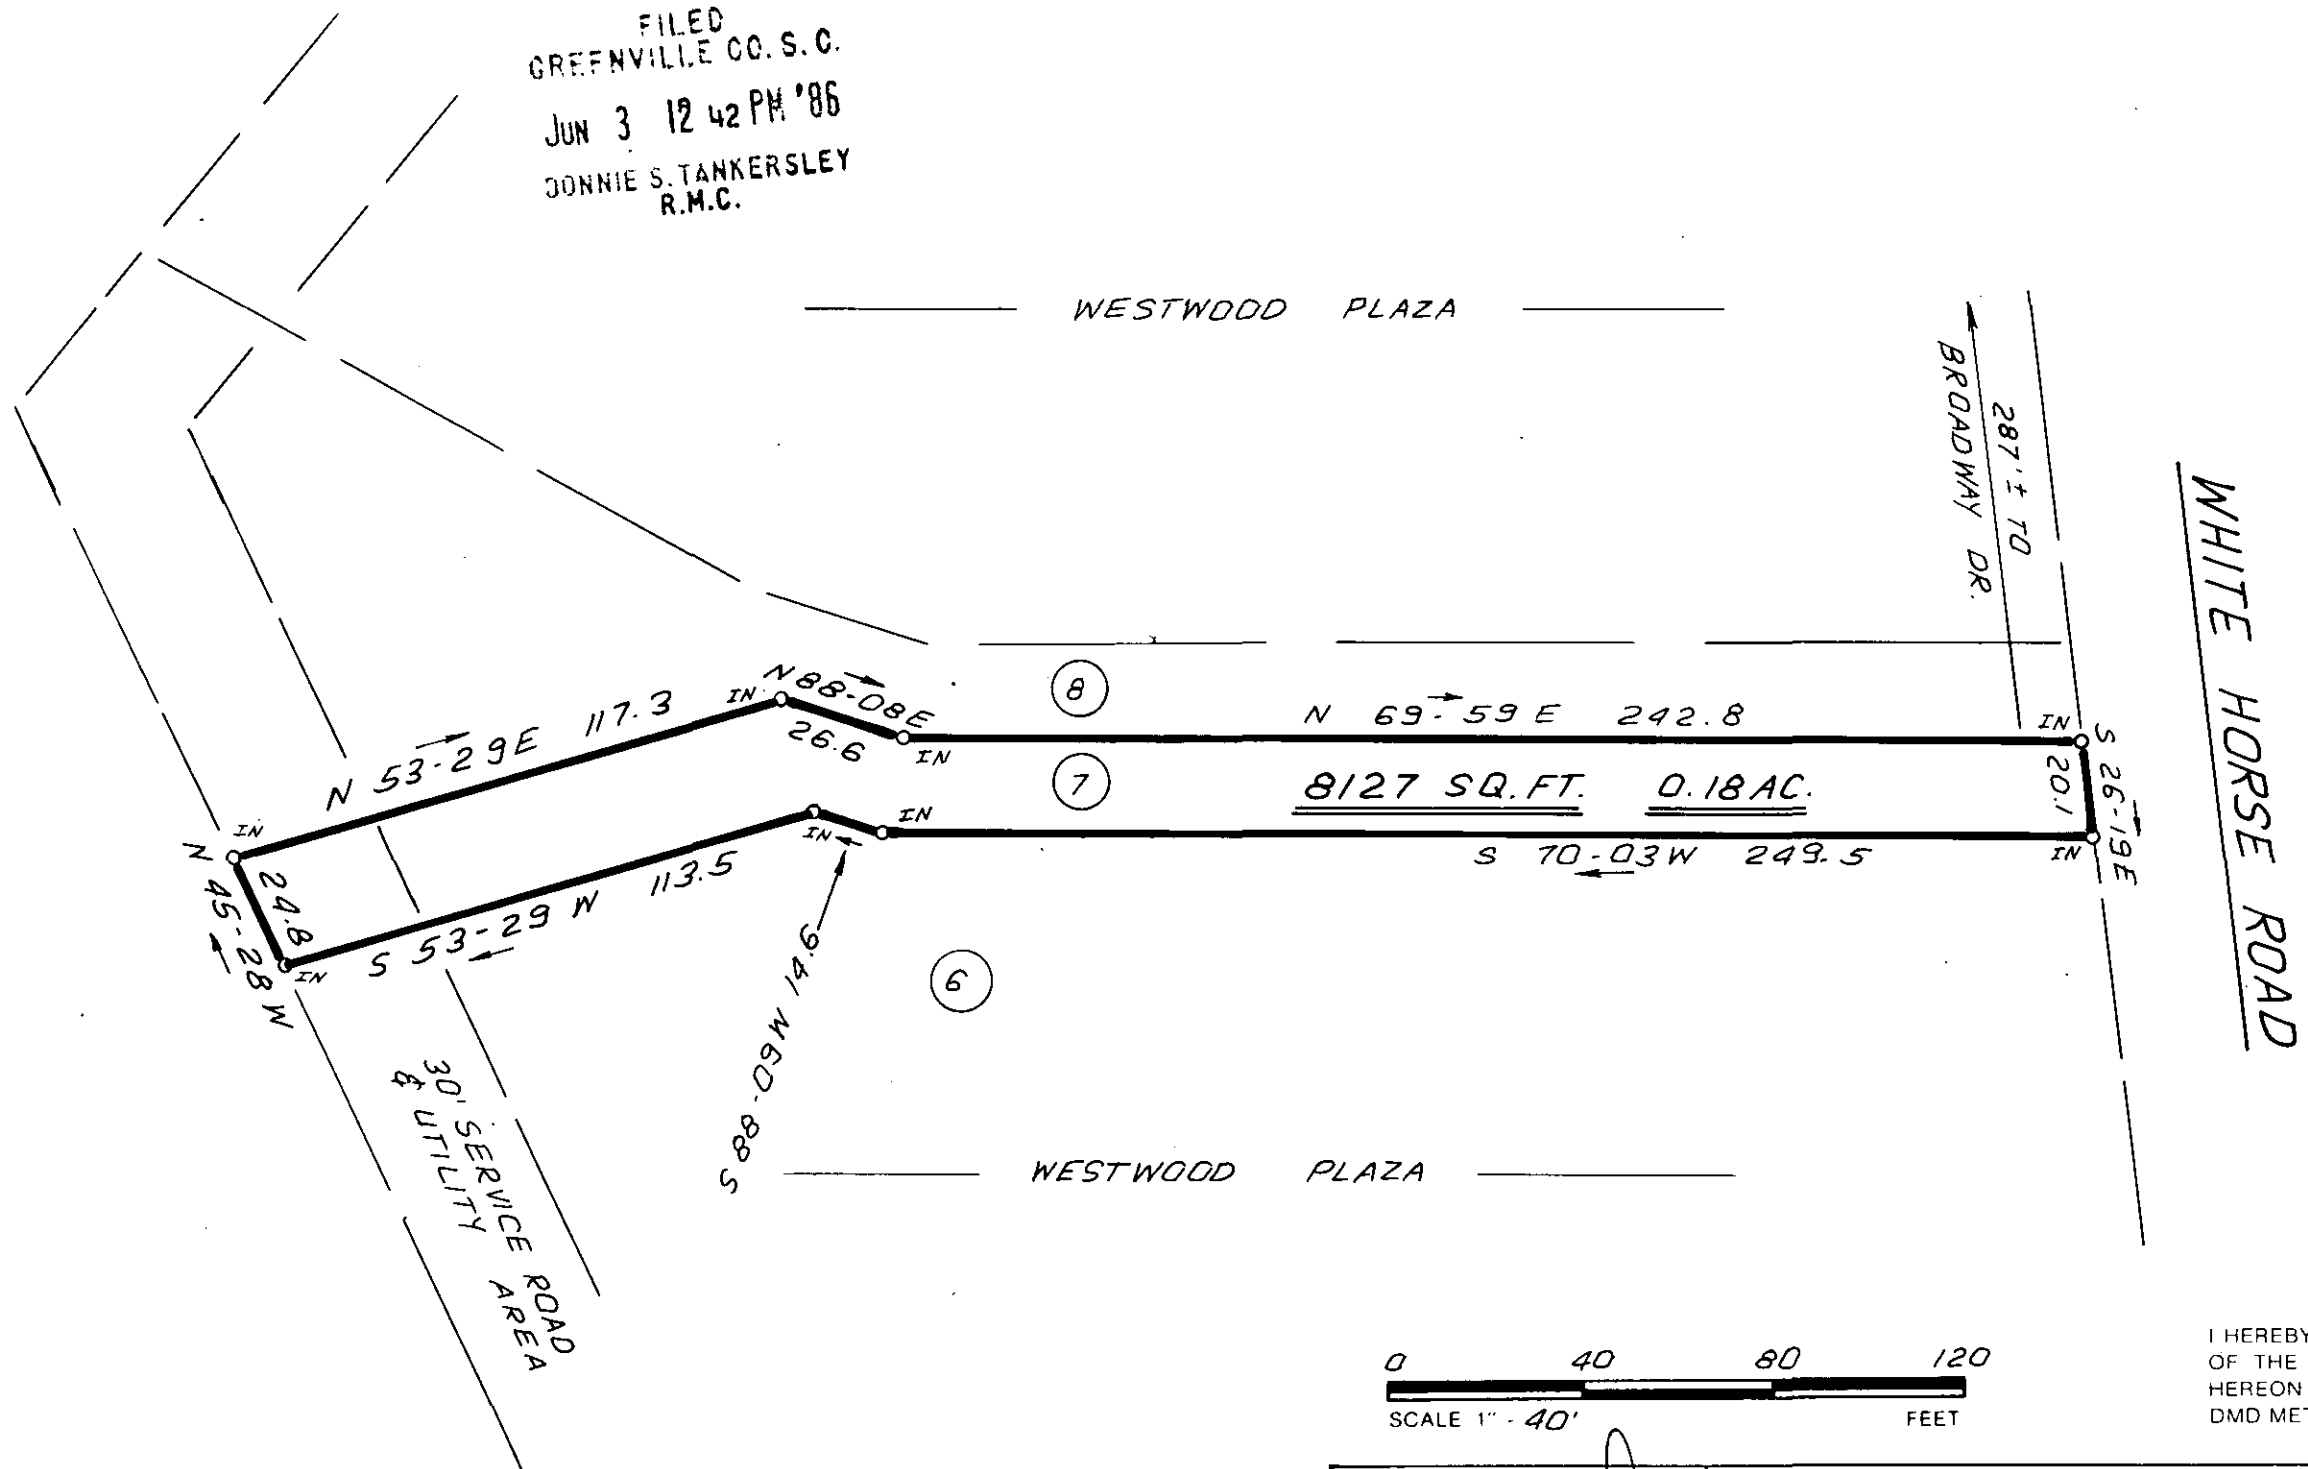

I HEREBY CERTIFY THAT THE RATIO OF PRECISION OF THE FIELD SURVEY IS 1" = 5000' AS SHOWN HEREON AND THAT THE AREA WAS DETERMINED BY DMD METHOD.

12-6-13 40367

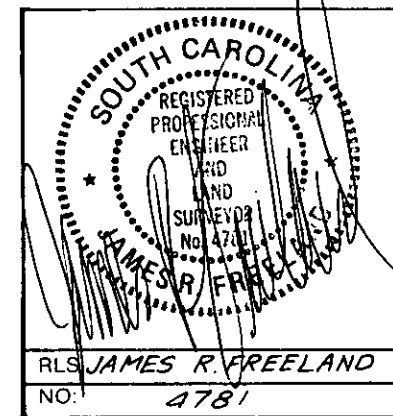

STATE OF SOUTH CAROLINA
GREENVILLE COUNTY

WESTWOOD PLAZA
LOT 7
SURVEY FOR
PAUL W. FULBRIGHT

FREELAND & ASSOCIATES Engineers • Land Surveyors 318 WEST STONE AVENUE. GREENVILLE, S.C. (803) 271-4924	
PLAT BOOK	
DEED BOOK	
TAX MAP	
PARTY CHIEF	J.C.C.
DRAWN	I.R.
DATE	MAY-20-86
DWG. NO.	14717-5

THE PRINT MACHINE, INC. N63982