
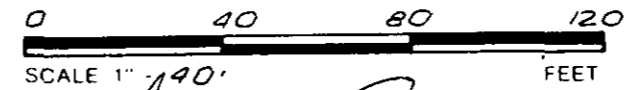



FILED
GREENVILLE CO. S. C.
JUN 3 12 42 PM '86
DONNIE S. TANKERSLEY
R.M.C.

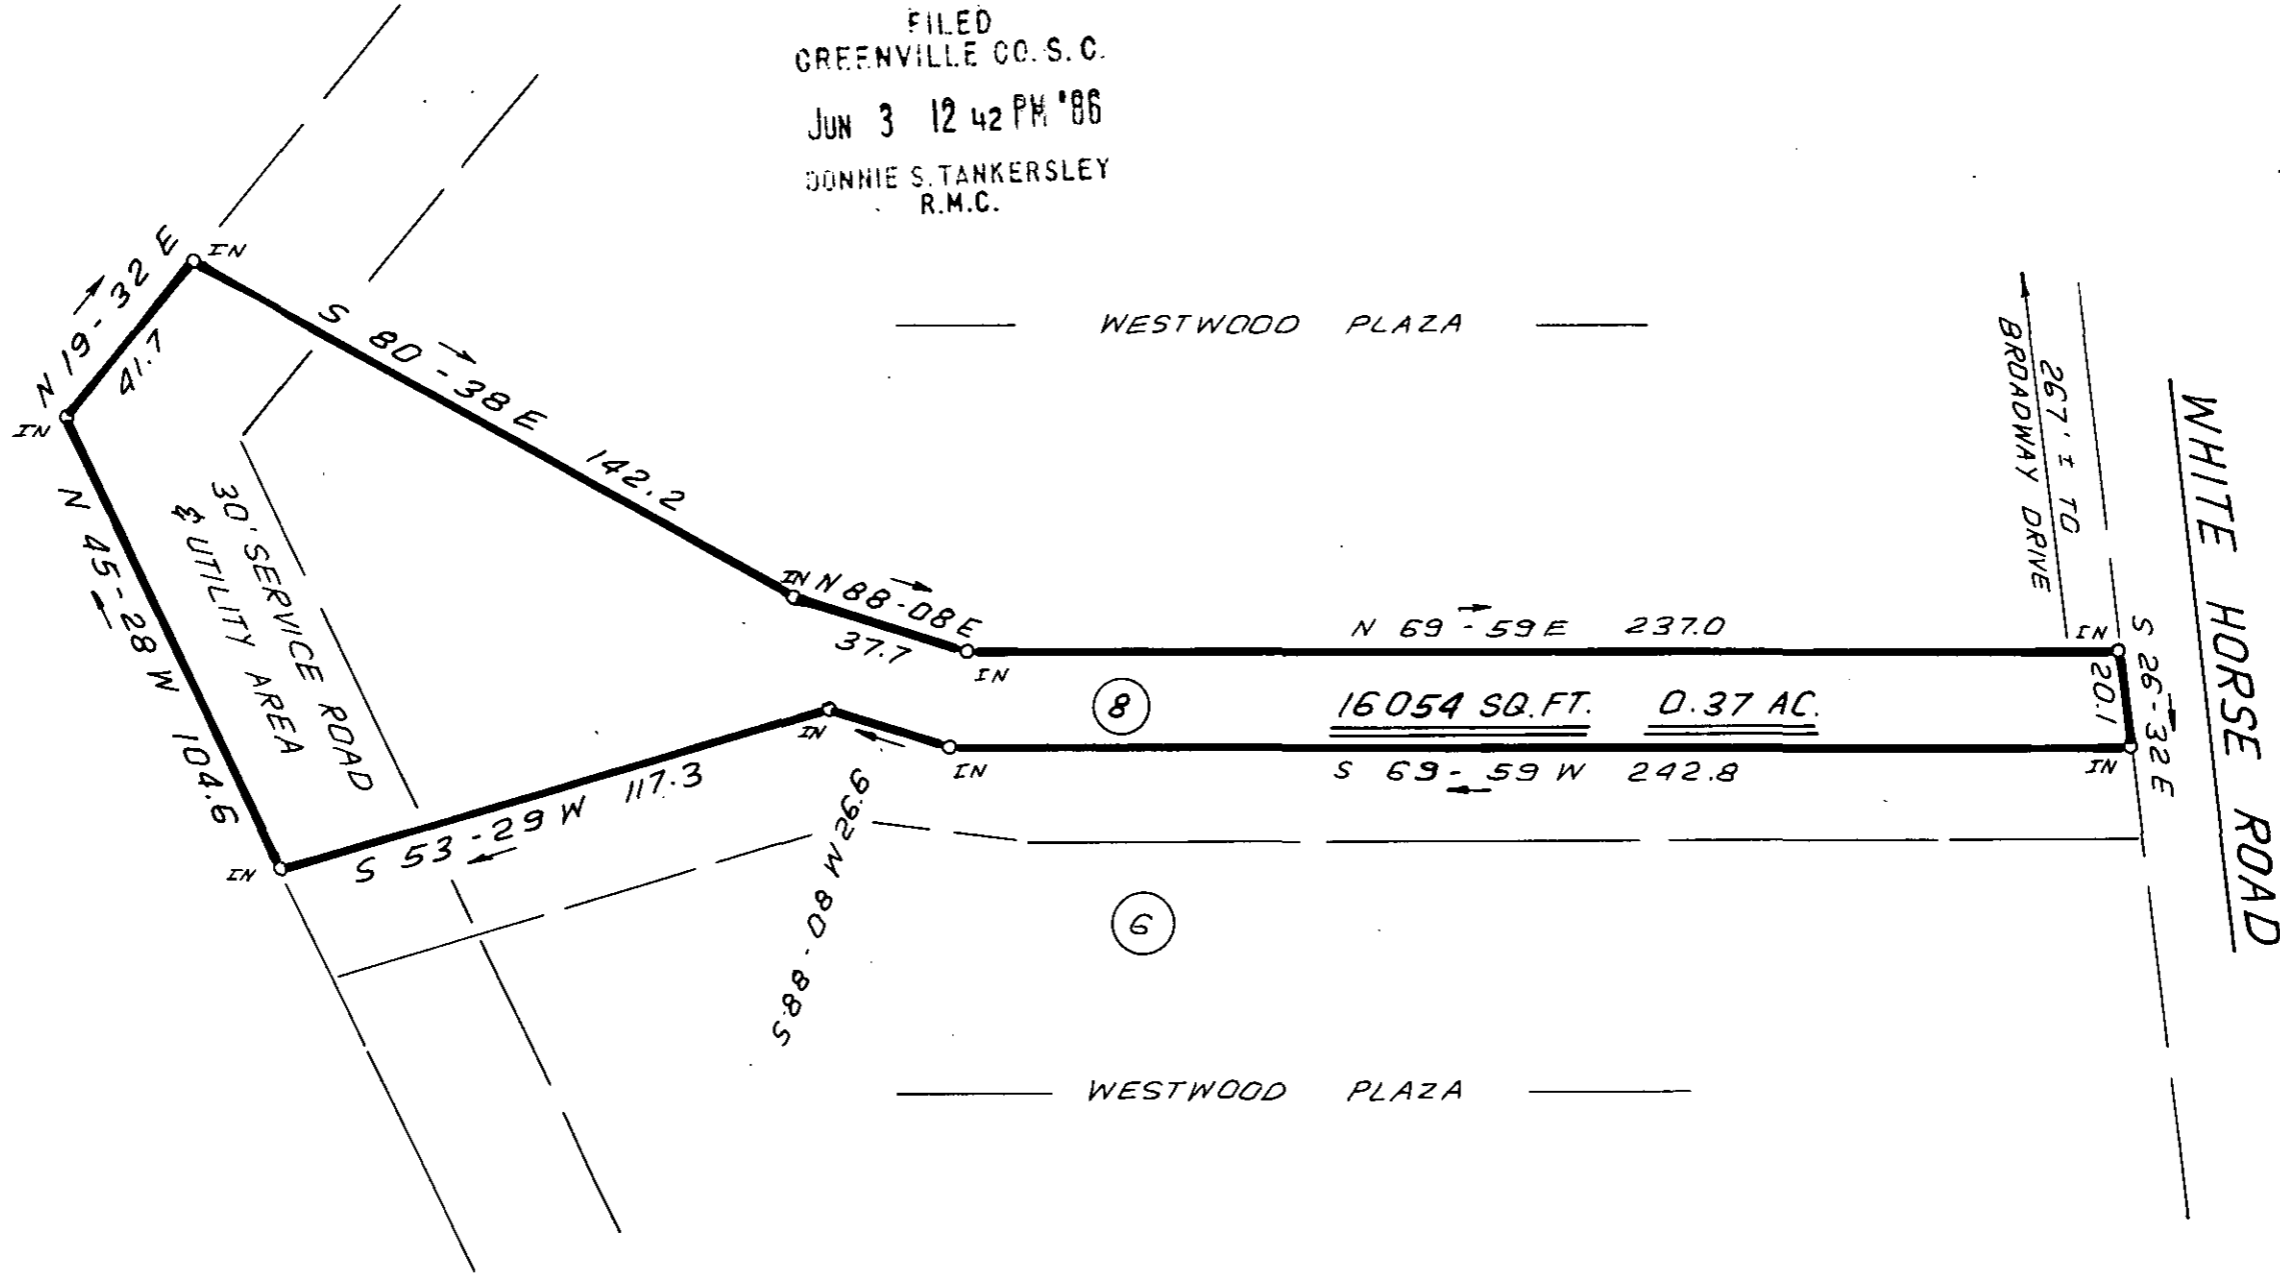

I HEREBY CERTIFY THAT THE RATIO OF PRECISION OF THE FIELD SURVEY IS 1:5000 AS SHOWN HEREON AND THAT THE AREA WAS DETERMINED BY DMD METHOD.

12-4-14

40367

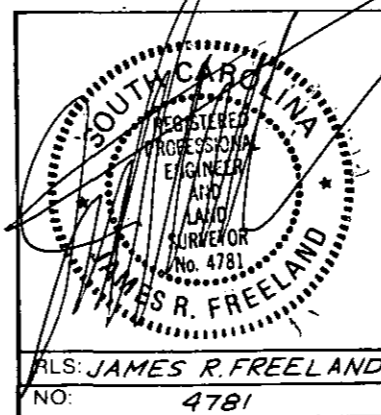

STATE OF SOUTH CAROLINA
GREENVILLE COUNTY

WESTWOOD PLAZA
LOT 8
SURVEY FOR
PAUL W. FULBRIGHT

FREELAND & ASSOCIATES
Engineers • Land Surveyors
318 WEST STONE AVENUE.
GREENVILLE, S.C.
(803) 271-4924

| |
|--------------------|
| PLAT BOOK |
| DEED BOOK |
| TAX MAP |
| PARTY CHIEF J.C.C. |
| DRAWN I.R. |
| DATE MAY -20-86 |
| DWG. NO. 14717-4 |