



FILED
GREENVILLE CO. S.C.
JUN 9 2 53 PM '86
DONNIE S. TANKERSLEY
R.M.C.

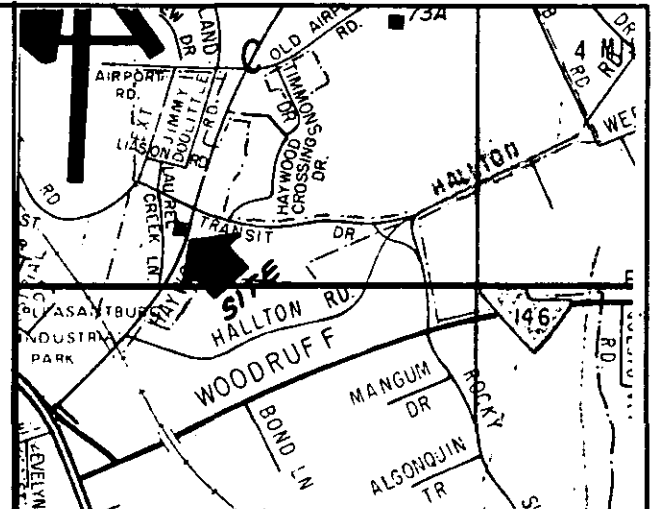

LOCATION MAP

2.00 AC.

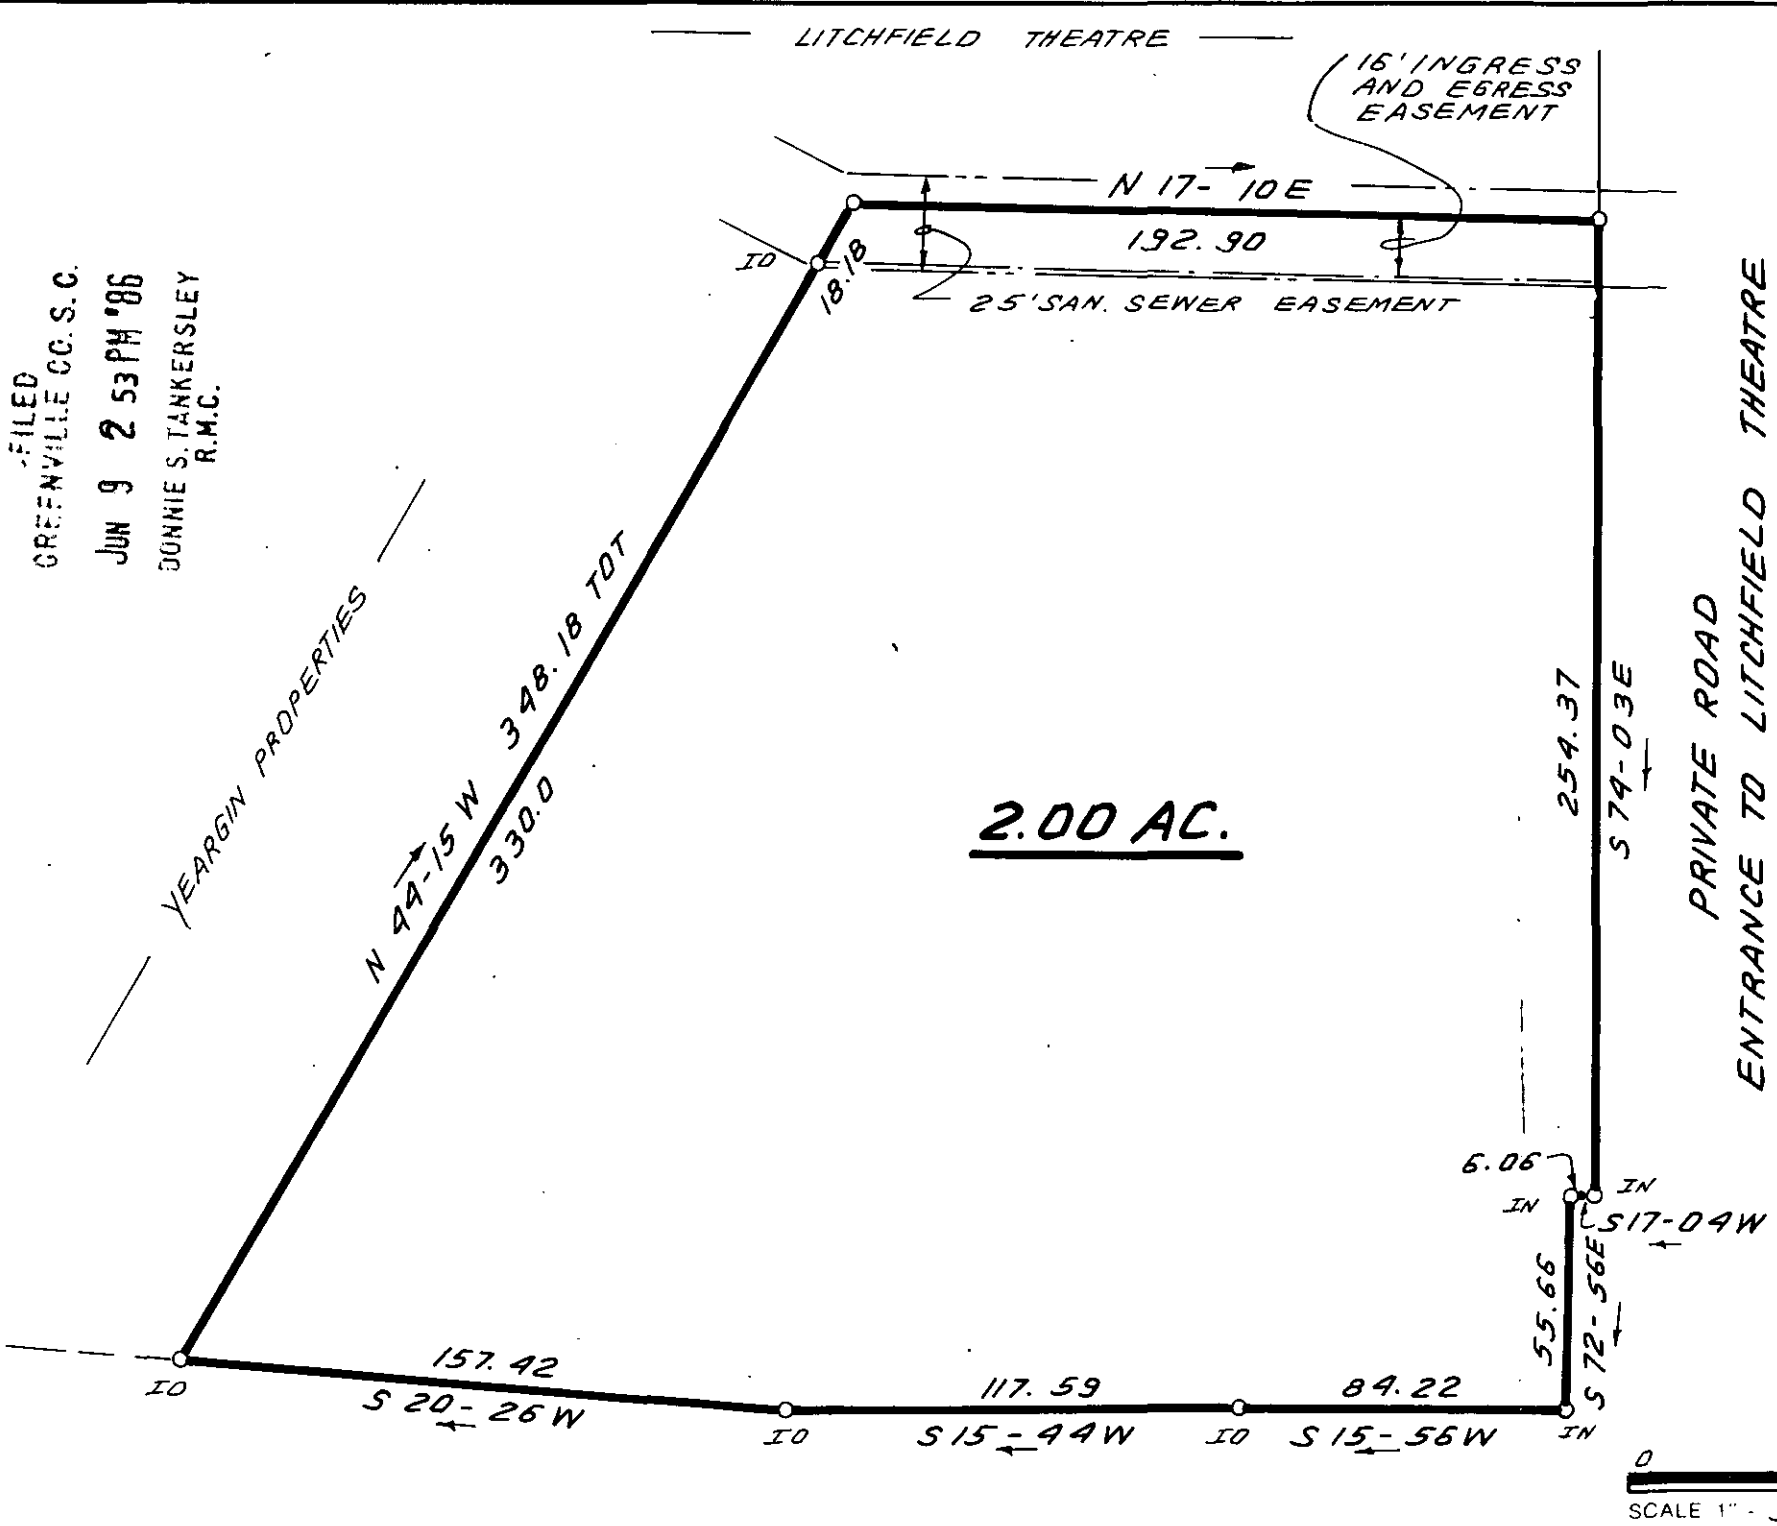


I HEREBY CERTIFY THAT THE RATIO OF PRECISION OF THE FIELD SURVEY IS 1 5000 AS SHOWN HEREON AND THAT THE AREA WAS DETERMINED BY DMD METHOD.

HAYWOOD ROAD

126-29

41138

REVISED: JUNE 4, 1986

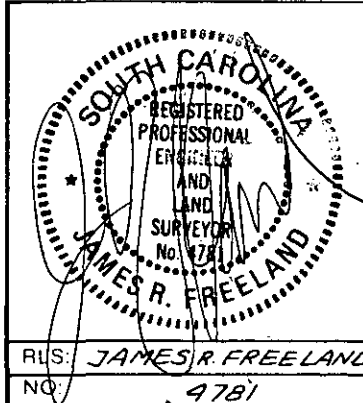

STATE OF SOUTH CAROLINA
GREENVILLE COUNTY

SURVEY FOR
MERCHANT'S SQUARE
INVESTORS

FREELAND & ASSOCIATES
Engineers • Land Surveyors
318 WEST STONE AVENUE.
GREENVILLE, S.C.
(803) 271-4924

PLAT BOOK
DEED BOOK
TAX MAP
PARTY CHIEF J.C.
DRAWN BR
DATE 2-8-86
DWG. NO. 14623