
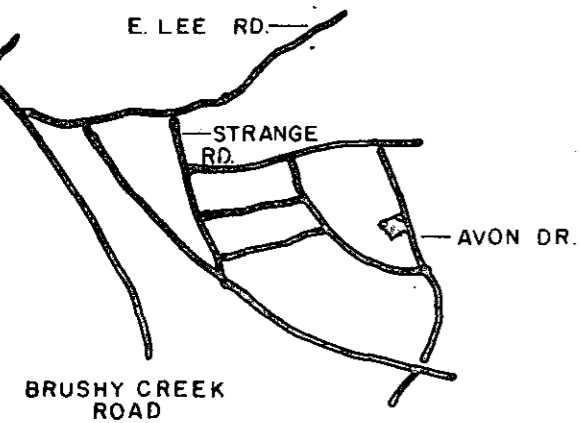


FILED  
GREENVILLE CO. S.C.  
JUN 17 12 04 PM '86  
DONNIE S. TANKERSLEY  
R.M.C.

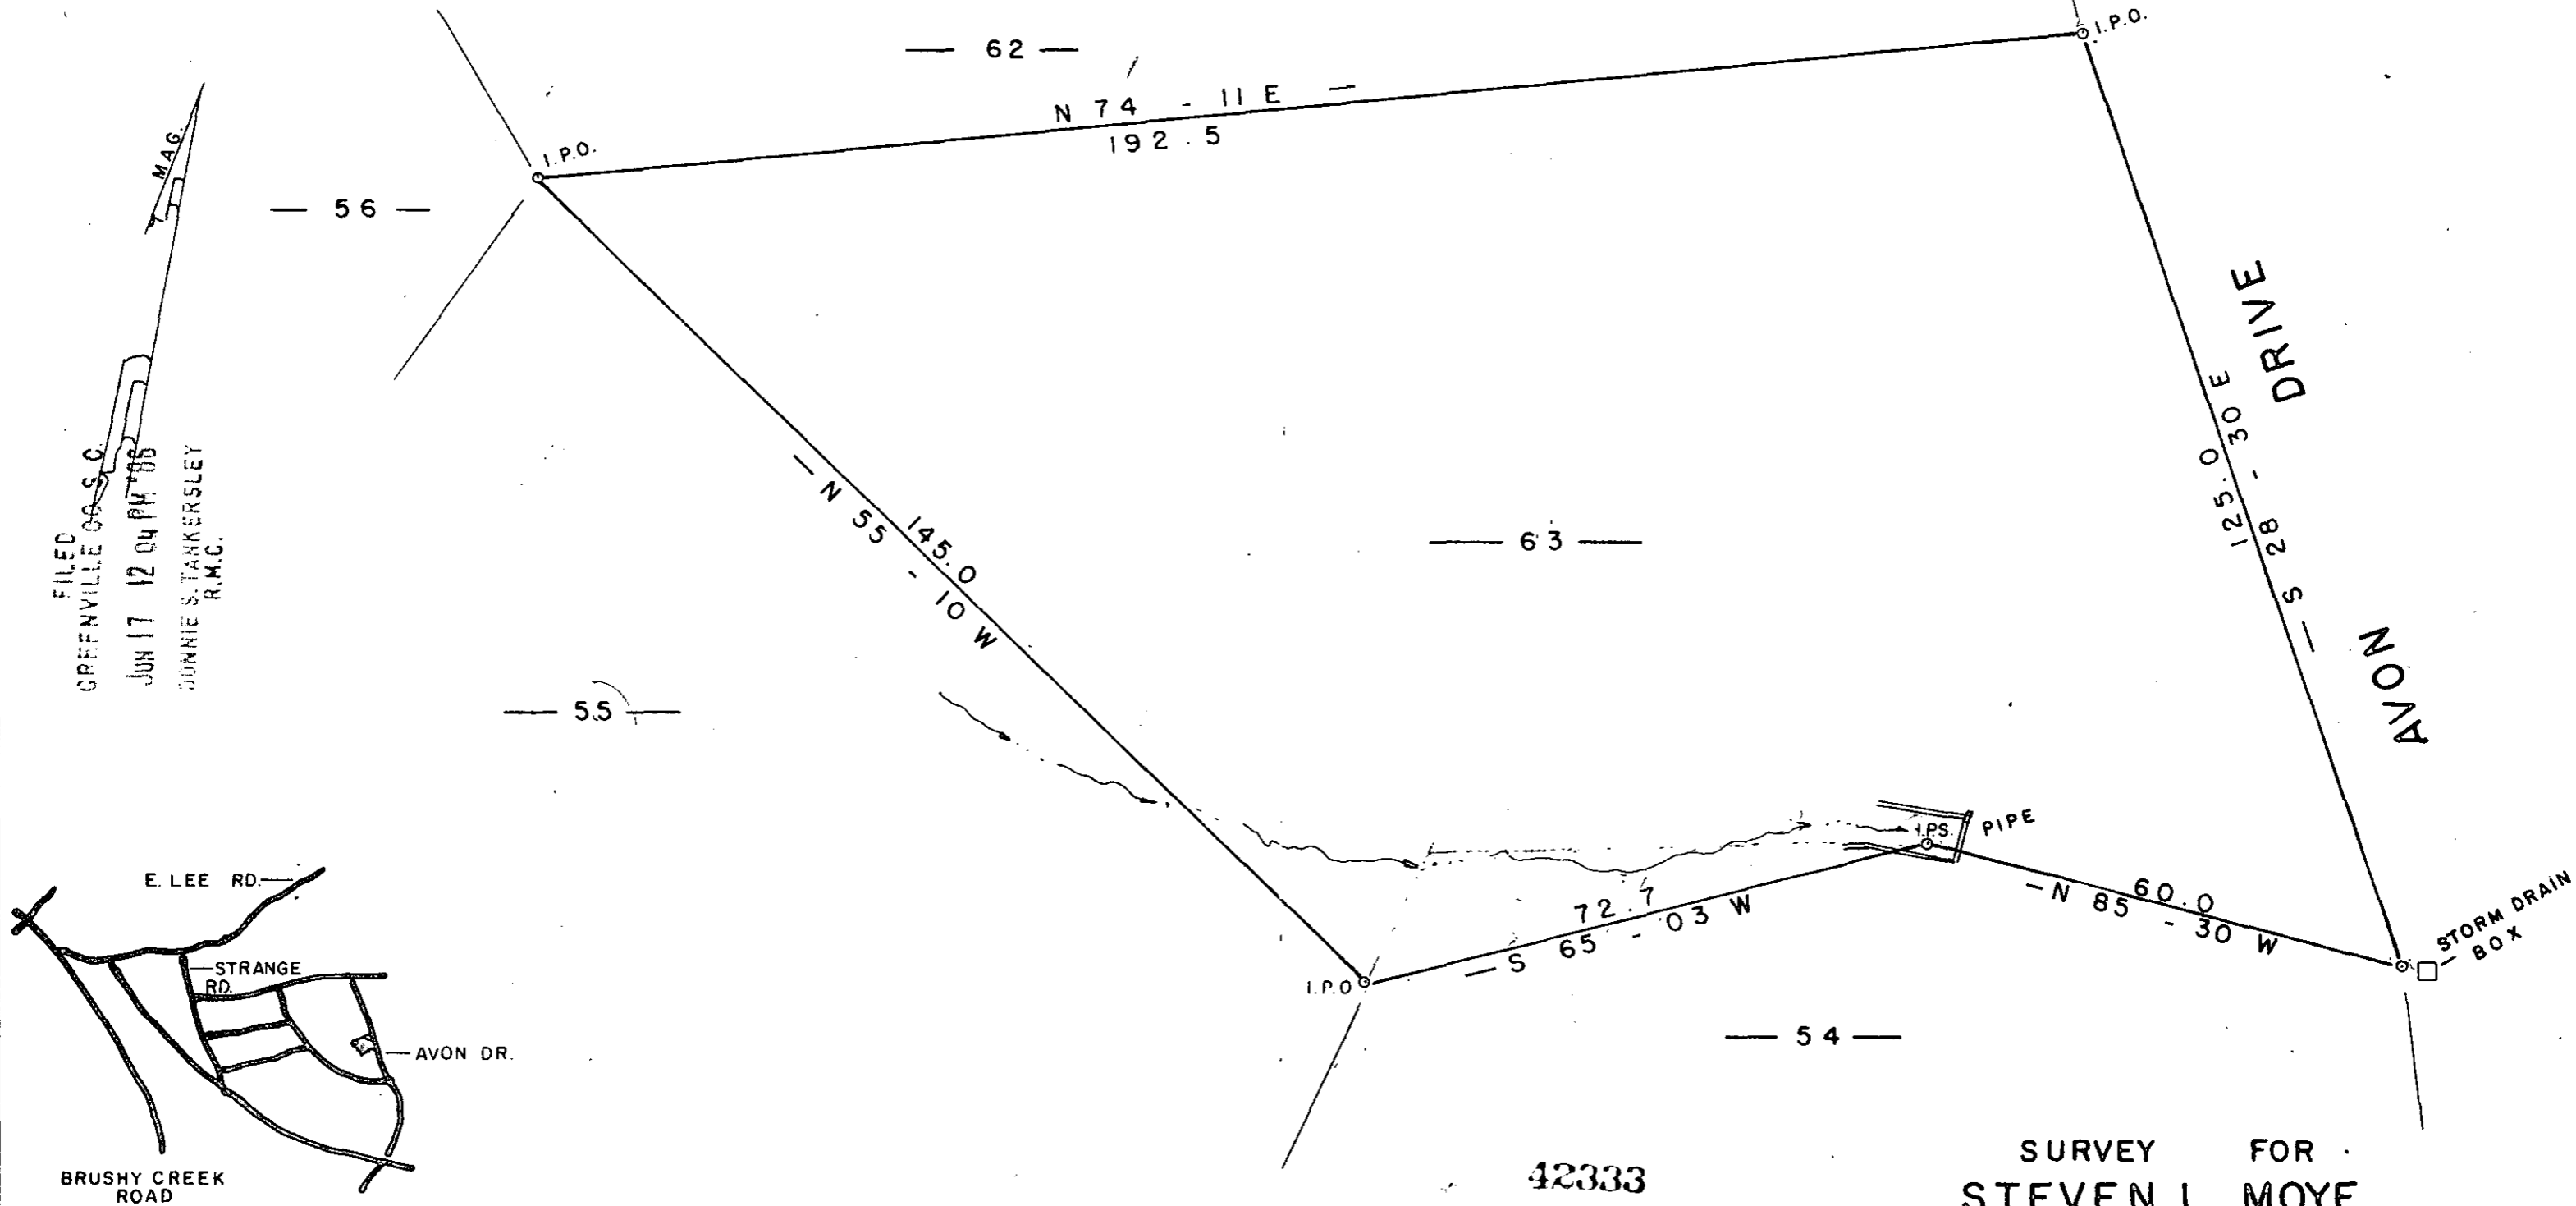


42333

✓ 12-4-44

SURVEY FOR  
STEVEN L. MOYE  
SHIRLY S. MOYE

GREENVILLE CO. SOUTH CAROLINA

WEBB SURVEYING & MAPPING GROUP  
P.O. BOX 4756 - 29608

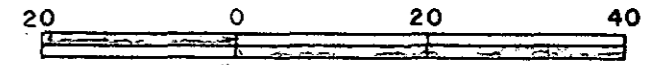

SCALE 1" = 20 FT.  
DATE APRIL 1985

- I HEREBY CERTIFY THE RATIO OF PERECSON OF THE FIELD SURVEY IS 1/5000 THE AREA WAS DETERMINED BY D M D CALCULATION
- I HEREBY CERTIFY THAT THE PROPERTY LINES AND ANY IMPROVMENTS ARE CORRECT AND NO VISIBLE ENCROACHMENTS EXIST UNLESS OTHERWISE SHOWN
- THIS PROPERTY IS SUBJECT TO ANY EASEMENTS OR RIGHT OF WAYS OF RECORD OR NOT OF RECORD
- THIS \_\_\_\_\_ IS NOT WITHIN A FLOOD HAZARD AREA

REF. - PLAT BOOK 888 PAGE 61A  
B.B.R.

