



MAG 1935

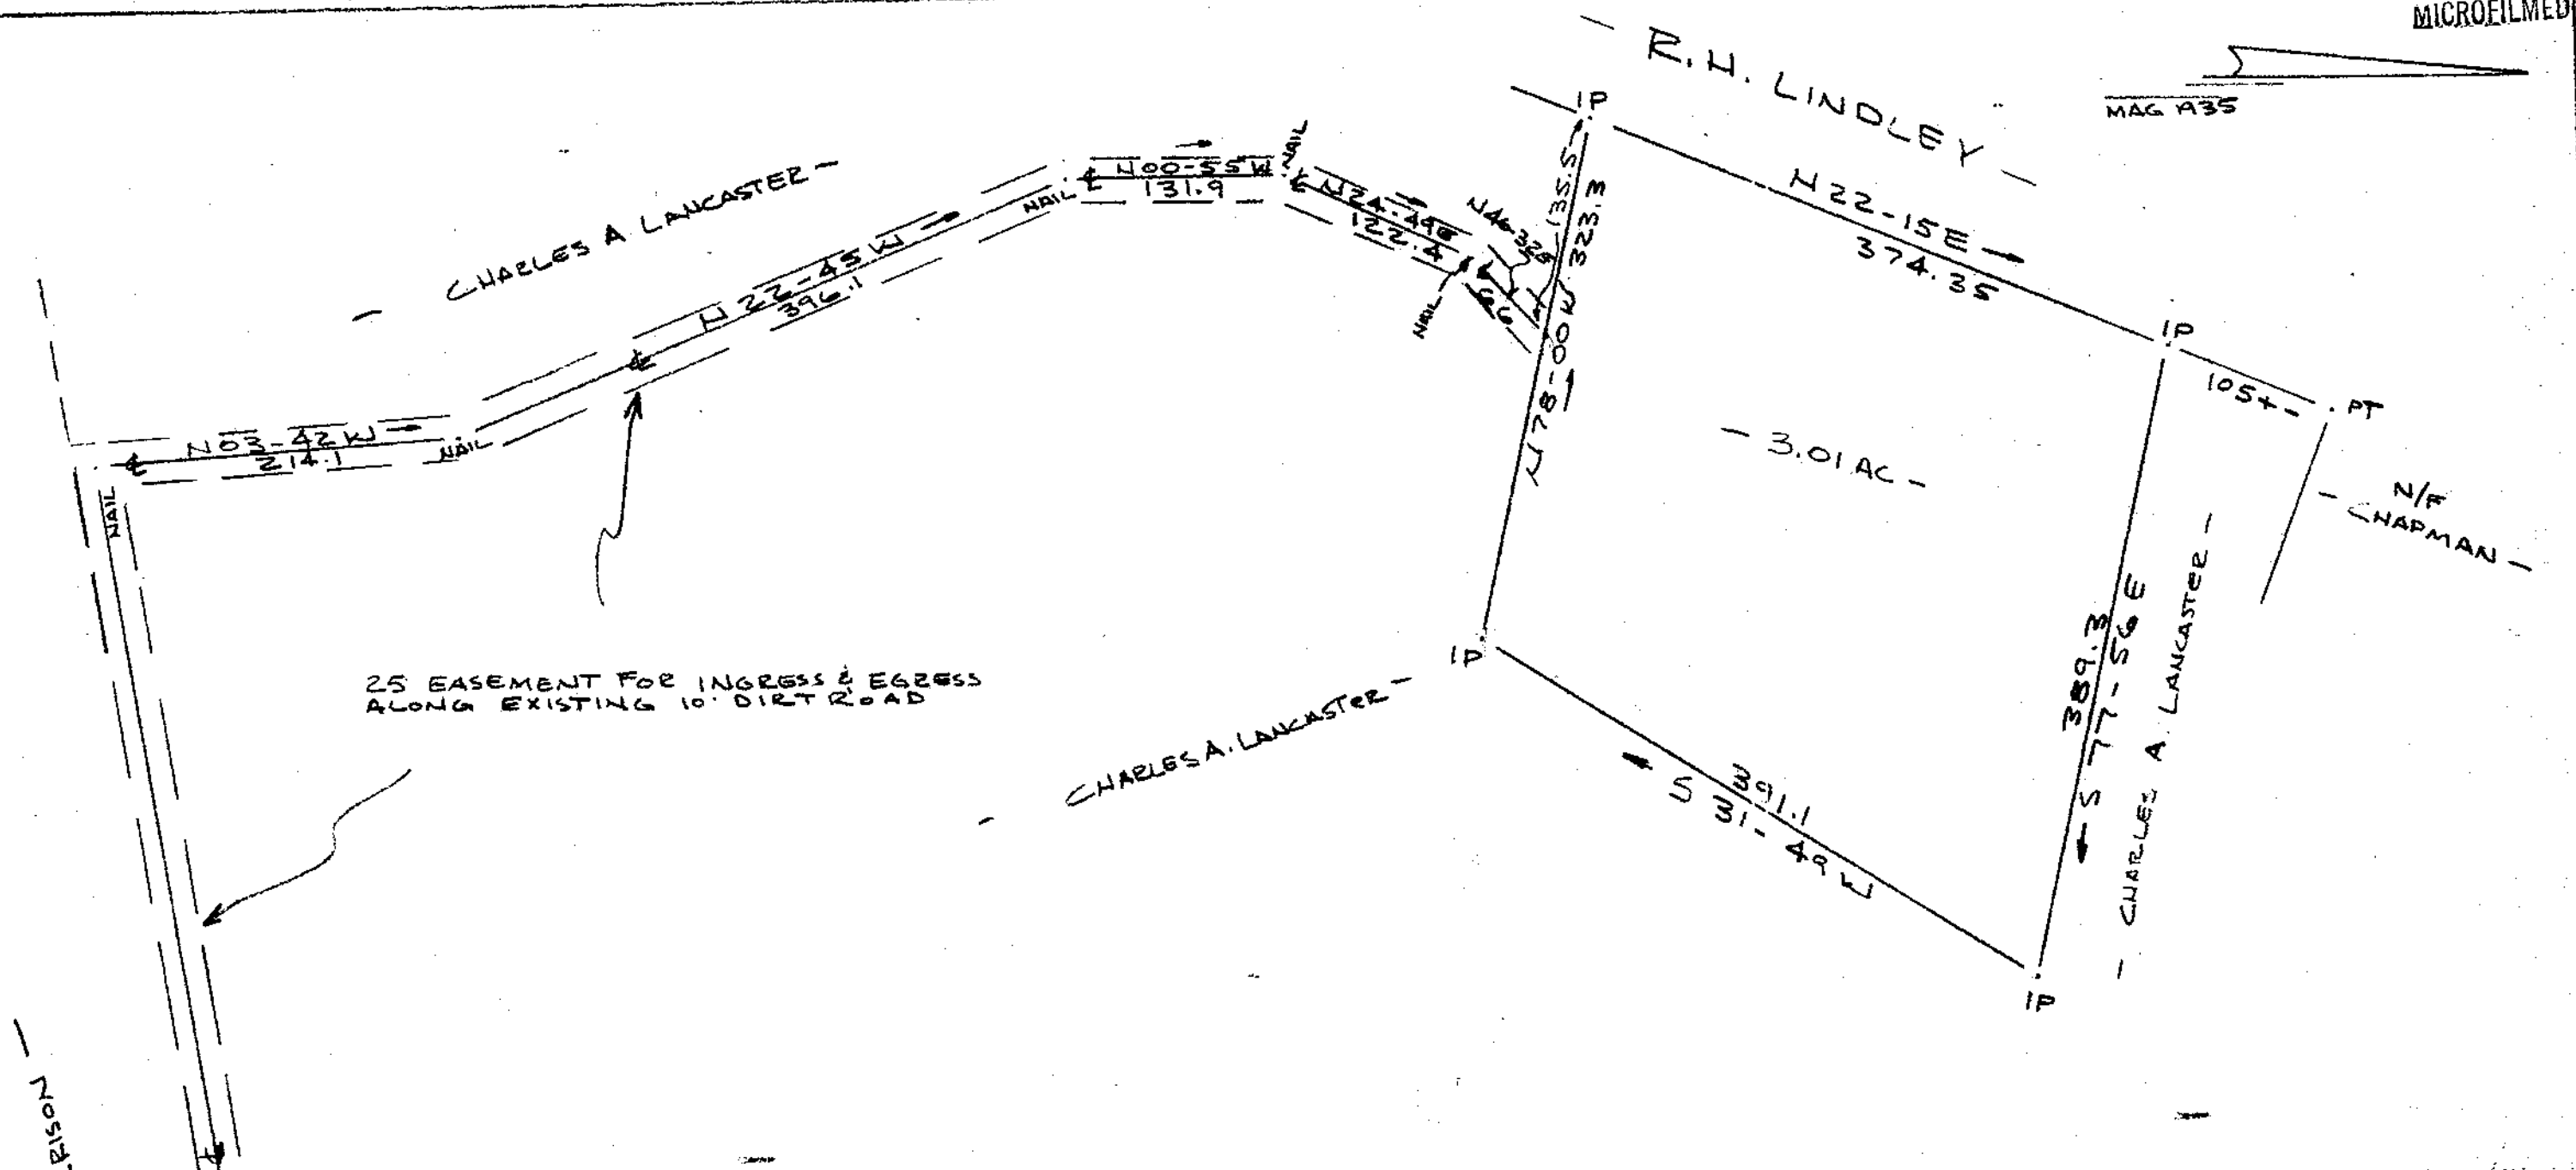

25' EASEMENT FOR INGRESS & EGRESS ALONG EXISTING 10' DIRT ROAD

PROPERTY OF
DAVID F. MAYBERRY & SANDRA L. MAYBERRY
 NEAR WARE PLACE, GREENVILLE COUNTY S.C.
 14, JUNE 1986 SCALE 1" = 100'

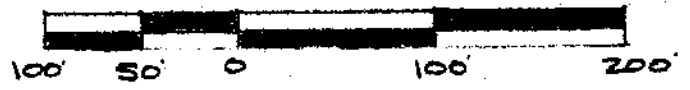

FILED
 GREENVILLE CO. S.C.
 JUN 18 3 16 PM '86
 JUDITH S. HANSENRELEY
 R.M.C.

I Certify that the Ratio of Precision of the Field Survey is 1/10,000 As Shown Hereon and that the Area Determined by D.M.D. Method of Area Calculation.


R. B. Bruce
 R.B. BRUCE S.C.R.L.S.#1952

BELTON PT. HWY.
 S.C. HWY # 247
 (COOLEY BRIDGE ROAD)

2233+
 S.C. HWY # 8

12 U.50

42520

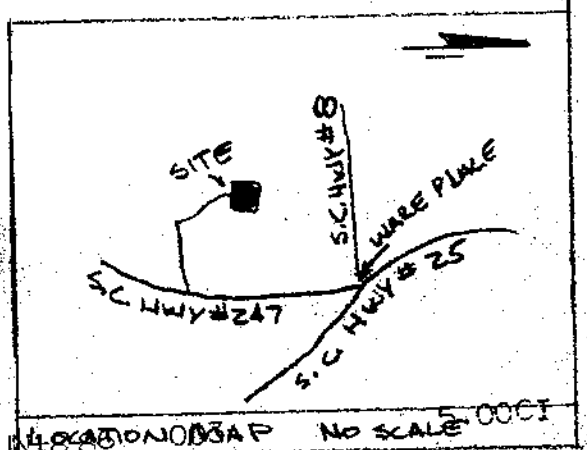

CAROLINA SURVEYING COMPANY
 112 MAIN ST. GREENVILLE S.C.