


MICROFILMED

FILED  
GREENVILLE CO. S.C.  
JUL 24 12 36 PM '86  
DUNNIE S. TANKERSLEY  
R.M.C.

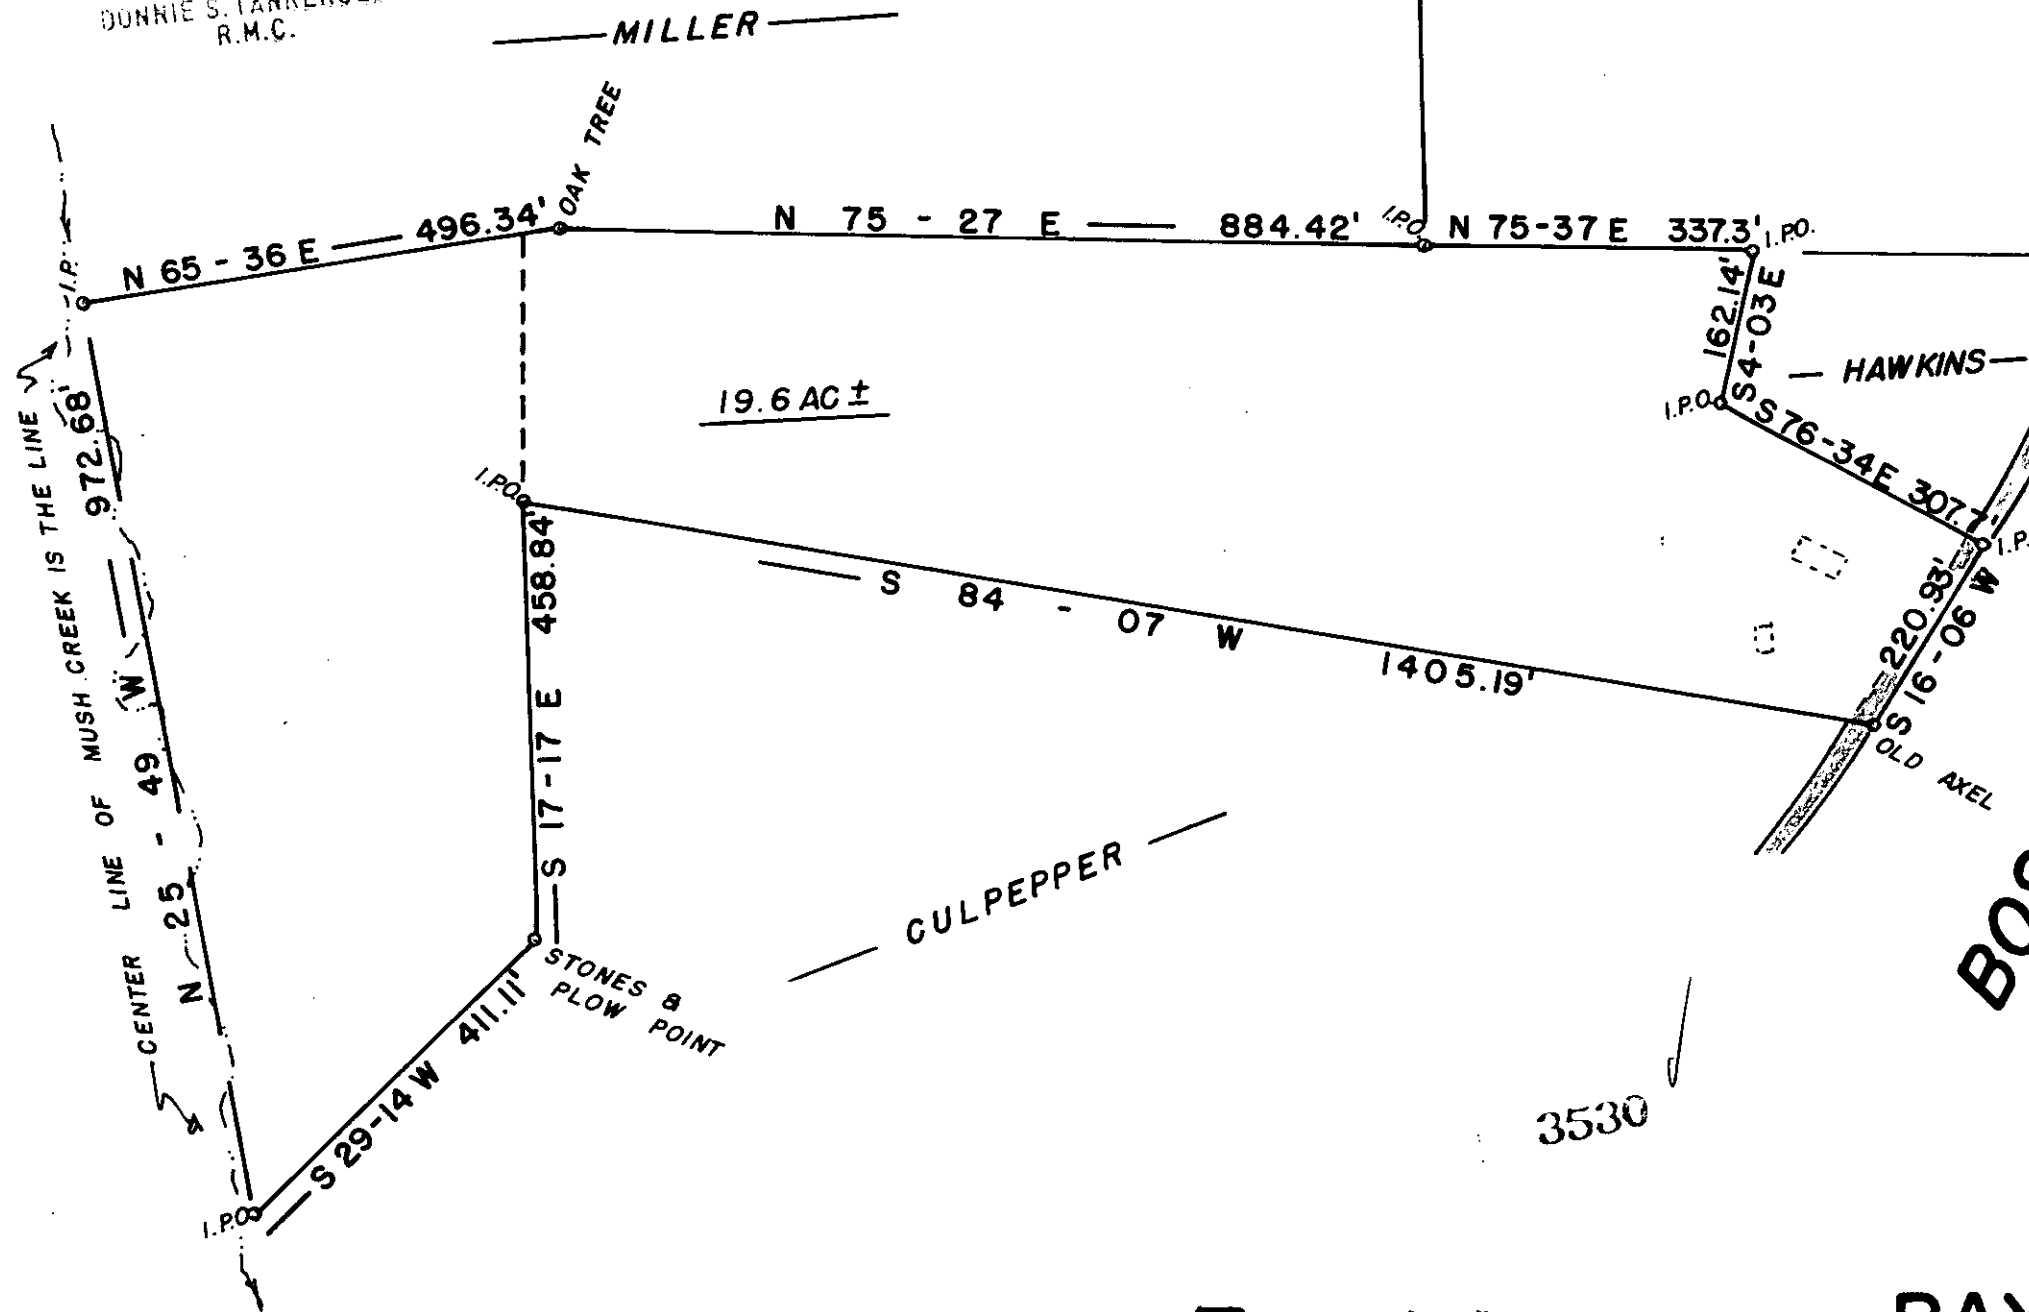

BOSWELL ROAD

122-27

- I HEREBY CERTIFY THE RATIO OF PERECSON OF THE FIELD SURVEY IS 1 / 5500 THE AREA WAS DETERMINED BY D.M.D. CALCULATION
- I HEREBY CERTIFY THAT THE PROPERTY LINES AND ANY IMPROVMENTS ARE CORRECT AND NO VISIBLE ENCROACHMENTS EXIST UNLESS OTHERWISE SHOWN
- THIS PROPERTY IS SUBJECT TO ANY EASEMENTS OR RIGHT OF WAYS OF RECORD OR NOT OF RECORD
- THIS \_\_\_\_\_ IS NOT WITHIN A FLOOD HAZARD AREA

REF. PLAT BOOK GGG PAGE 191  
DEED BOOK 1227 PAGES 861 & 863

SURVEY FOR  
**RAY M. HAWKINS**  
GREENVILLE CO. SOUTH CAROLINA

WEBB SURVEYING & MAPPING GROUP  
P.O. BOX 4756 - 29608  
SCALE 1" = 200 FT.  
DATE JUNE 1986

CHARLES F. WEBB  
REGISTERED  
1577  
LAND SURVEYOR  
SOUTH CAROLINA

9078 2 JUL 24 86 1336

THE PRINT MACHINE, INC. N73651

5.00CI