


FILED
 GREENVILLE CO. S.C.
 JUL 28 9 50 AM '86
 DORRIS S. TANKERSLEY
 R.M.C.

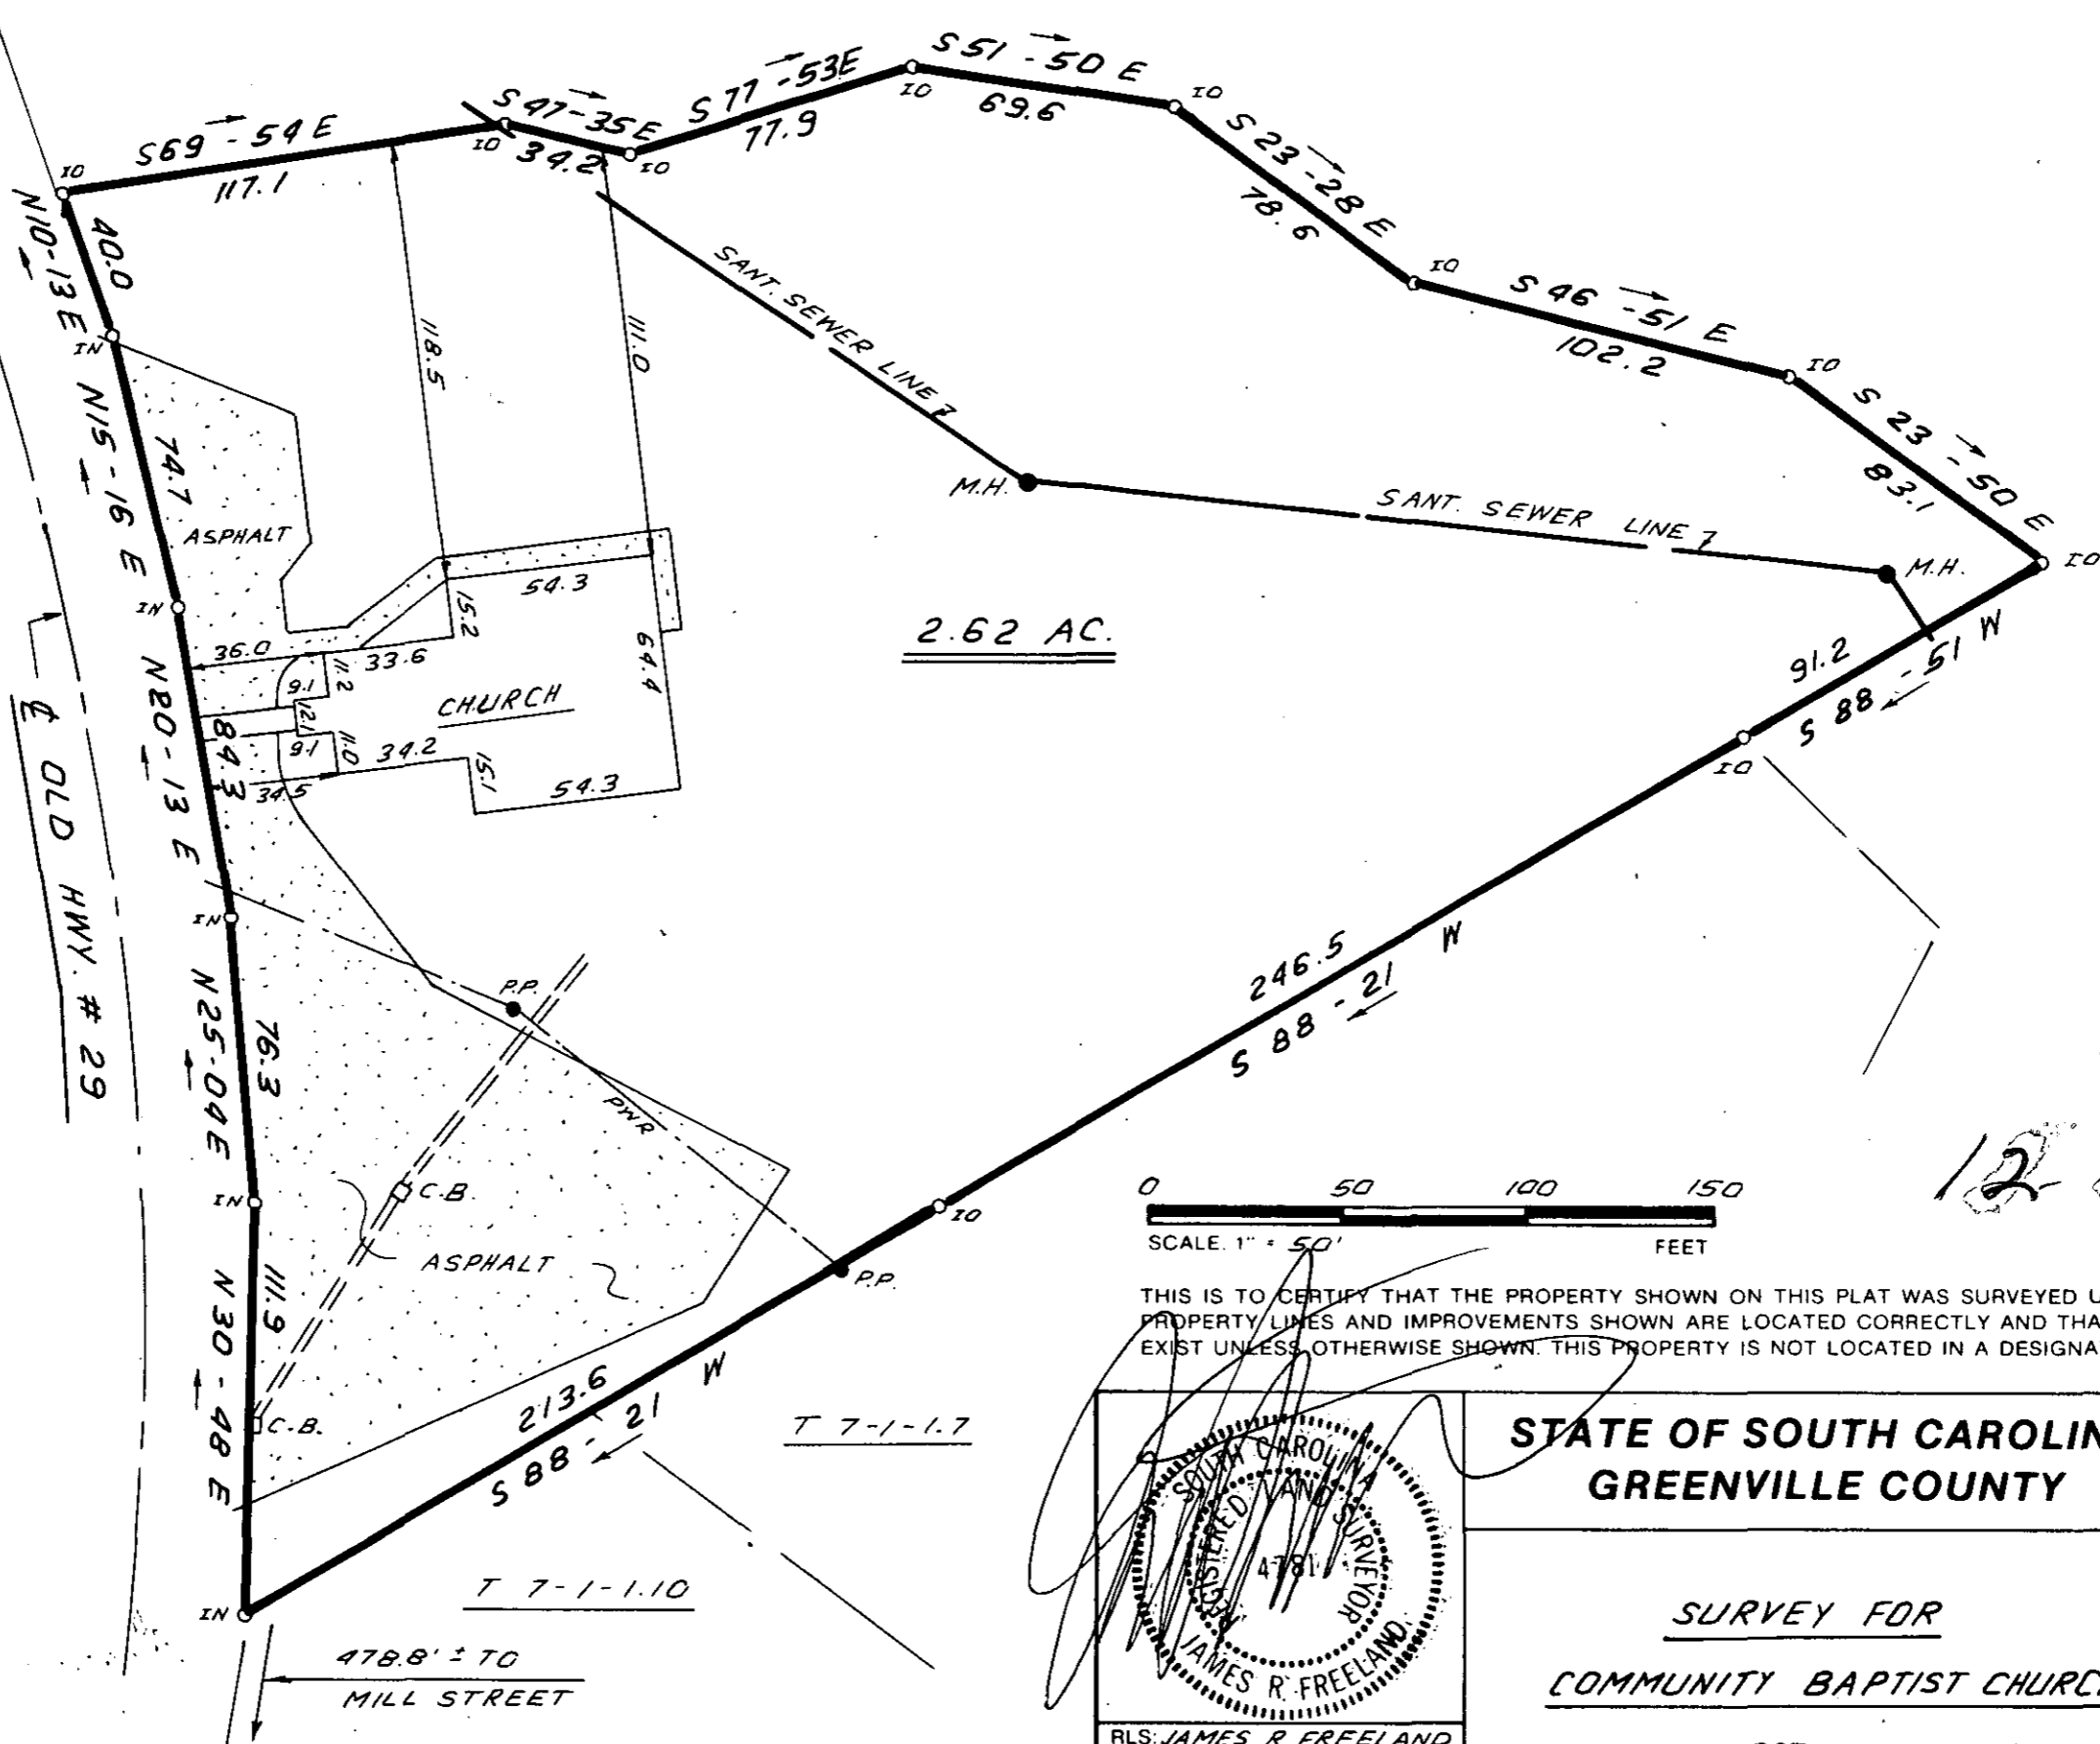

T 7-1-8

JUL 28 1986

3893

12-2-29

0 50 100 150
 SCALE: 1" = 50'
 FEET

THIS IS TO CERTIFY THAT THE PROPERTY SHOWN ON THIS PLAT WAS SURVEYED UNDER MY DIRECT SUPERVISION. PROPERTY LINES AND IMPROVEMENTS SHOWN ARE LOCATED CORRECTLY AND THAT NO VISIBLE ENCROACHMENTS EXIST UNLESS OTHERWISE SHOWN. THIS PROPERTY IS NOT LOCATED IN A DESIGNATED FLOOD HAZARD AREA.

(Signature)
 JAMES R. FREELAND
 4781

STATE OF SOUTH CAROLINA
 GREENVILLE COUNTY

FREELAND & ASSOCIATES
 Engineers • Land Surveyors
 318 WEST STONE AVENUE.
 GREENVILLE, S.C.
 (803) 271-4924

SURVEY FOR
 COMMUNITY BAPTIST CHURCH

RLS: JAMES R. FREELAND
 NO: 4781

GCTC -- 3 JUL 28 86

PLAT BOOK	
DEED BOOK	1116-996
TAX MAP	T 7-1-1.1
PARTY CHIEF	J.C.
DRAWN	I.R.
DATE	JULY - 22 - 86
DWG. NO.	15827

THE PRINT MACHINE, INC. N61705

MICROFILMED