
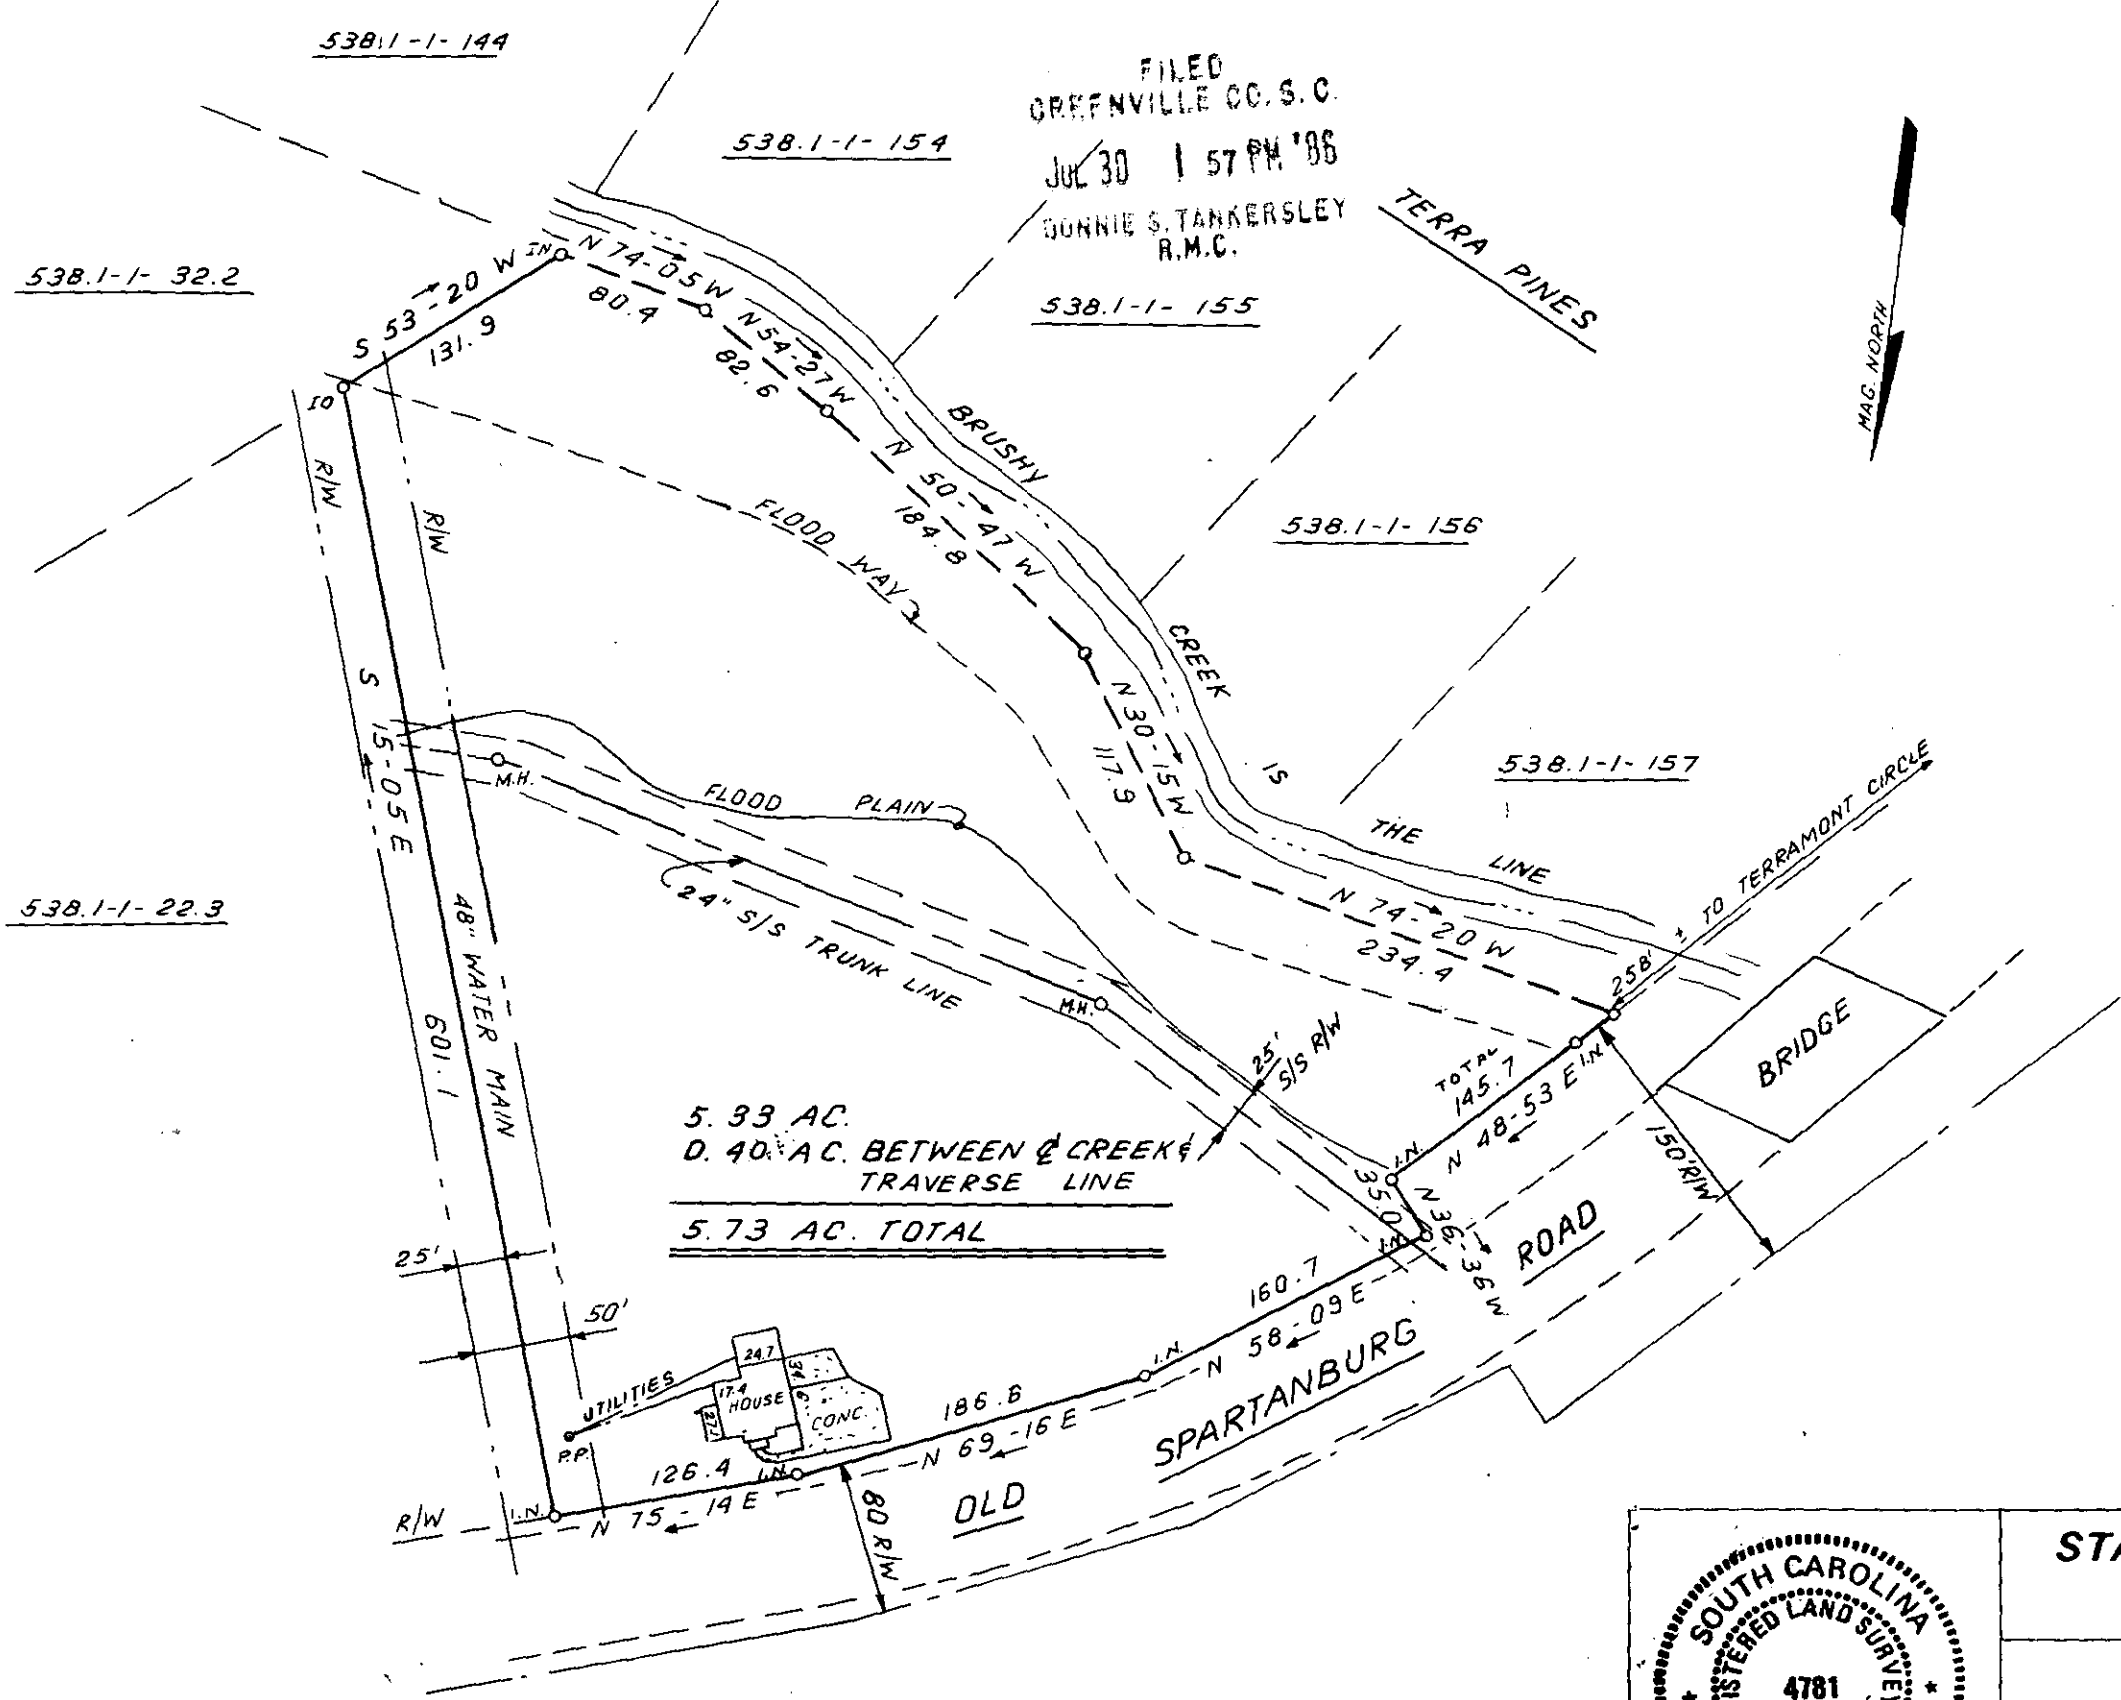
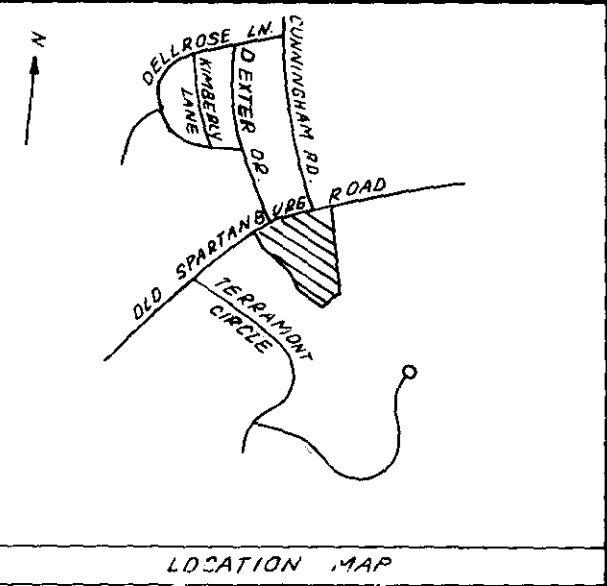


FILED
GREENVILLE CO. S. C.
JUL 30 1 57 PM '86
DONNIE S. TANKERSLEY
R.M.C.

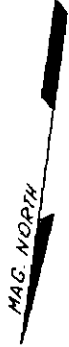


5.93 AC.
D. 40. AC. BETWEEN & CREEK &
TRAVERSE LINE
5.73 AC. TOTAL

4304

12-2-32

I hereby certify that the ratio of precision of the field survey is 1/5,000 as shown hereon and the area was determined by DMD Method.
James R. Freeland
James R. Freeland RLS & PE 4781

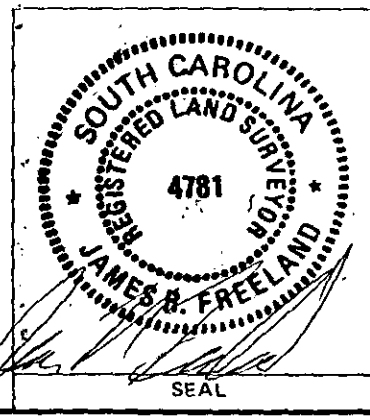

STATE OF SOUTH CAROLINA
GREENVILLE COUNTY

SURVEY FOR
FRANKLIN ENTERPRISES INC.

FREELAND & ASSOCIATES
Engineers & Land Surveyors
GREENVILLE, S.C.

SURVEY	L.T.
DRAWN	B.R.
CHECK	M.C.
SCALE	1" = 100'
DATE	MARCH 11, 1986
DWG. NO.	6251

538.1-1-22 & 22.2

MICROFILMED