



FILED  
 GREENVILLE CO. S. C.  
 AUG 1 19 1986  
 JONNIE S. TANKERSLEY  
 R.M.C.

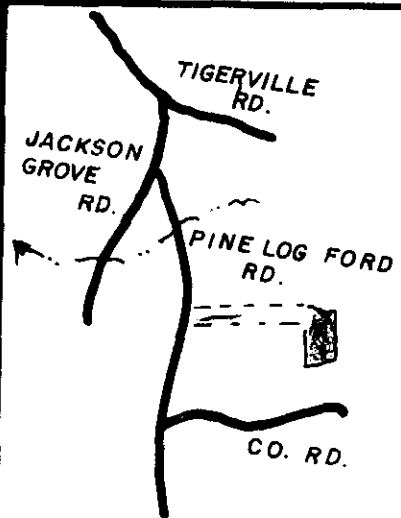



PINE LOG FORD ROAD

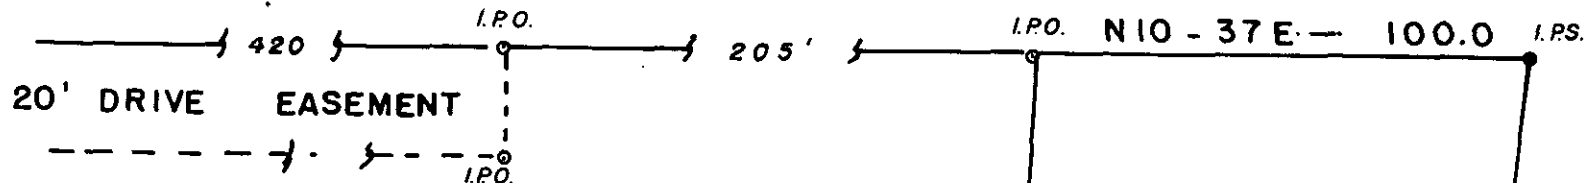

1000' TO COUNTY RD.

BOSTIC


BROWN

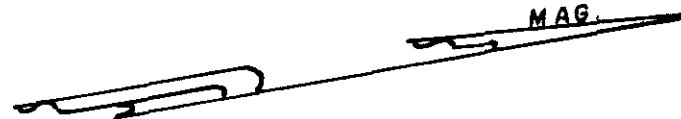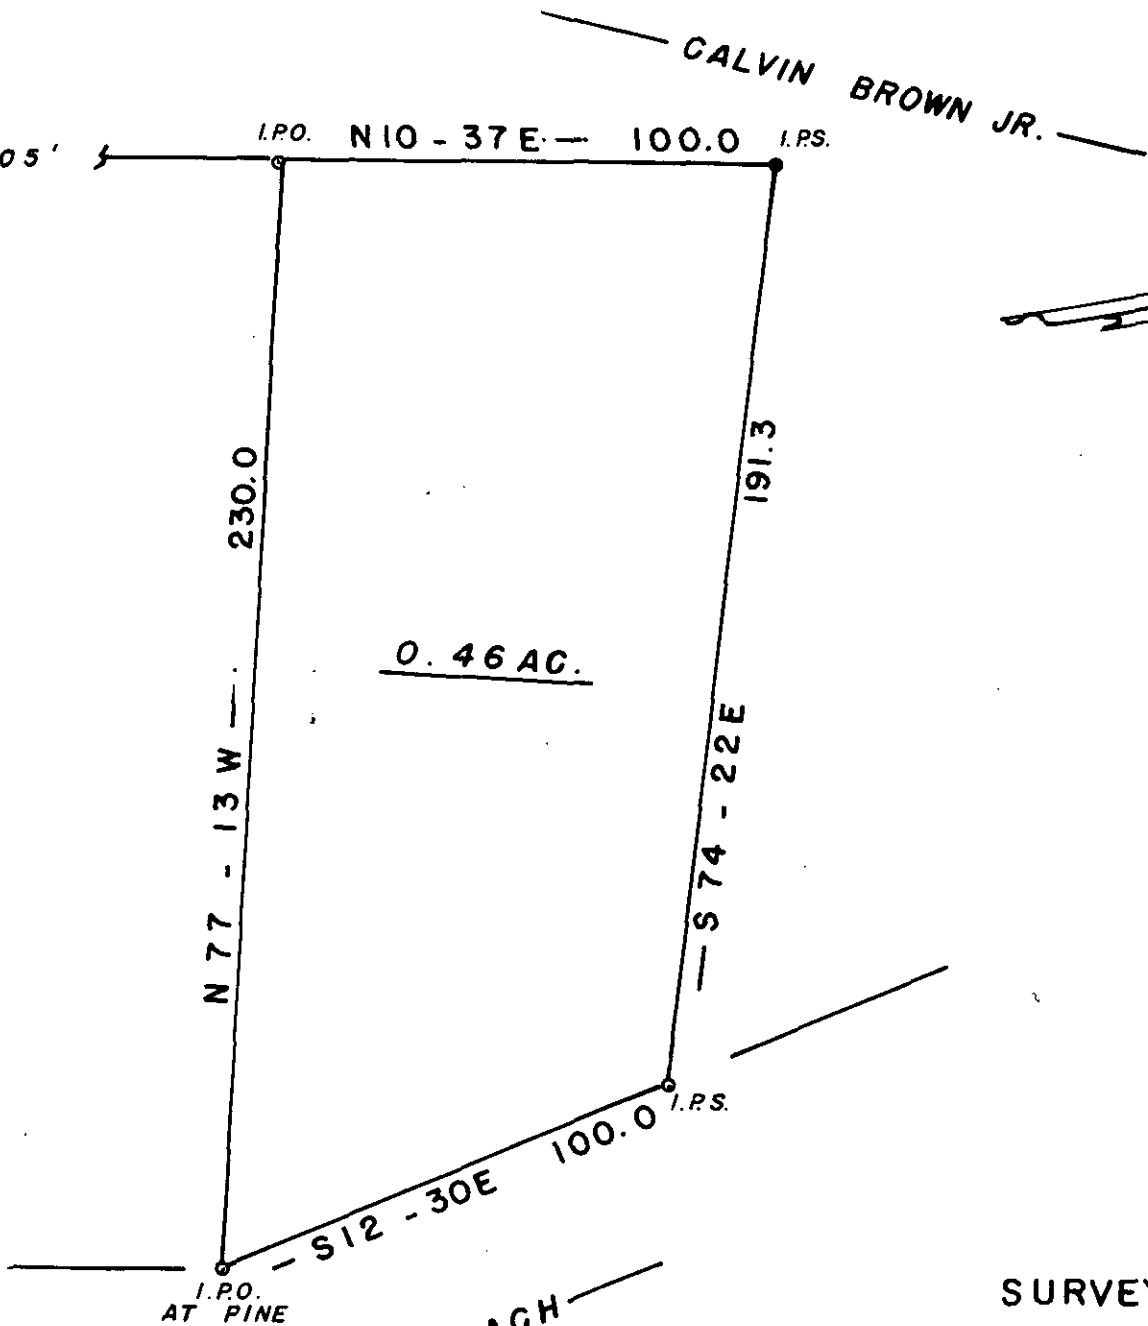

AUG 1 1986

12-2-38

4746 ✓

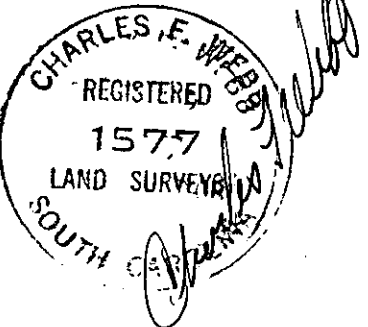

I HEREBY CERTIFY THE RATIO OF PERECSON OF THE FIELD SURVEY IS 1/6000 THE AREA WAS DETERMINED BY D M D CALCULATION

I HEREBY CERTIFY THAT THE PROPERTY LINES AND ANY IMPROVMENTS ARE CORRECT AND NO VISIBLE ENCROACHMENTS EXIST UNLESS OTHERWISE SHOWN

THIS PROPERTY IS SUBJECT TO ANY EASEMENTS OR RIGHT OFWAYS OF RECORD OR NOT OF RECORD

THIS P R O IS NOT WITHIN A FLOOD HAZARD AREA

REF. PLAT OF CALVIN BROWN EST. BY T. CRAIG KEITH 1981

SURVEY FOR

**DANNIE BROWN**

GREENVILLE CO. SOUTH CAROLINA

WEBB SURVEYING & MAPPING GROUP

P.O. BOX 4756 - 29608



SCALE 1" = 40 FT.

DATE JUNE 1986

B. B. R. 648.3 - 1 - PT. 37.3

ECTO 1 AU 186 181

MICROFILMED