
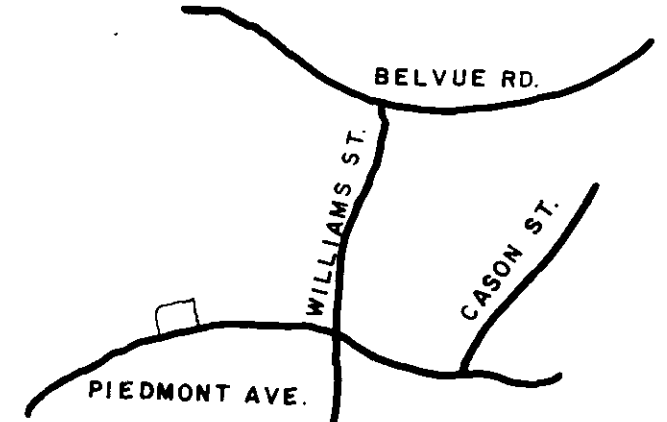
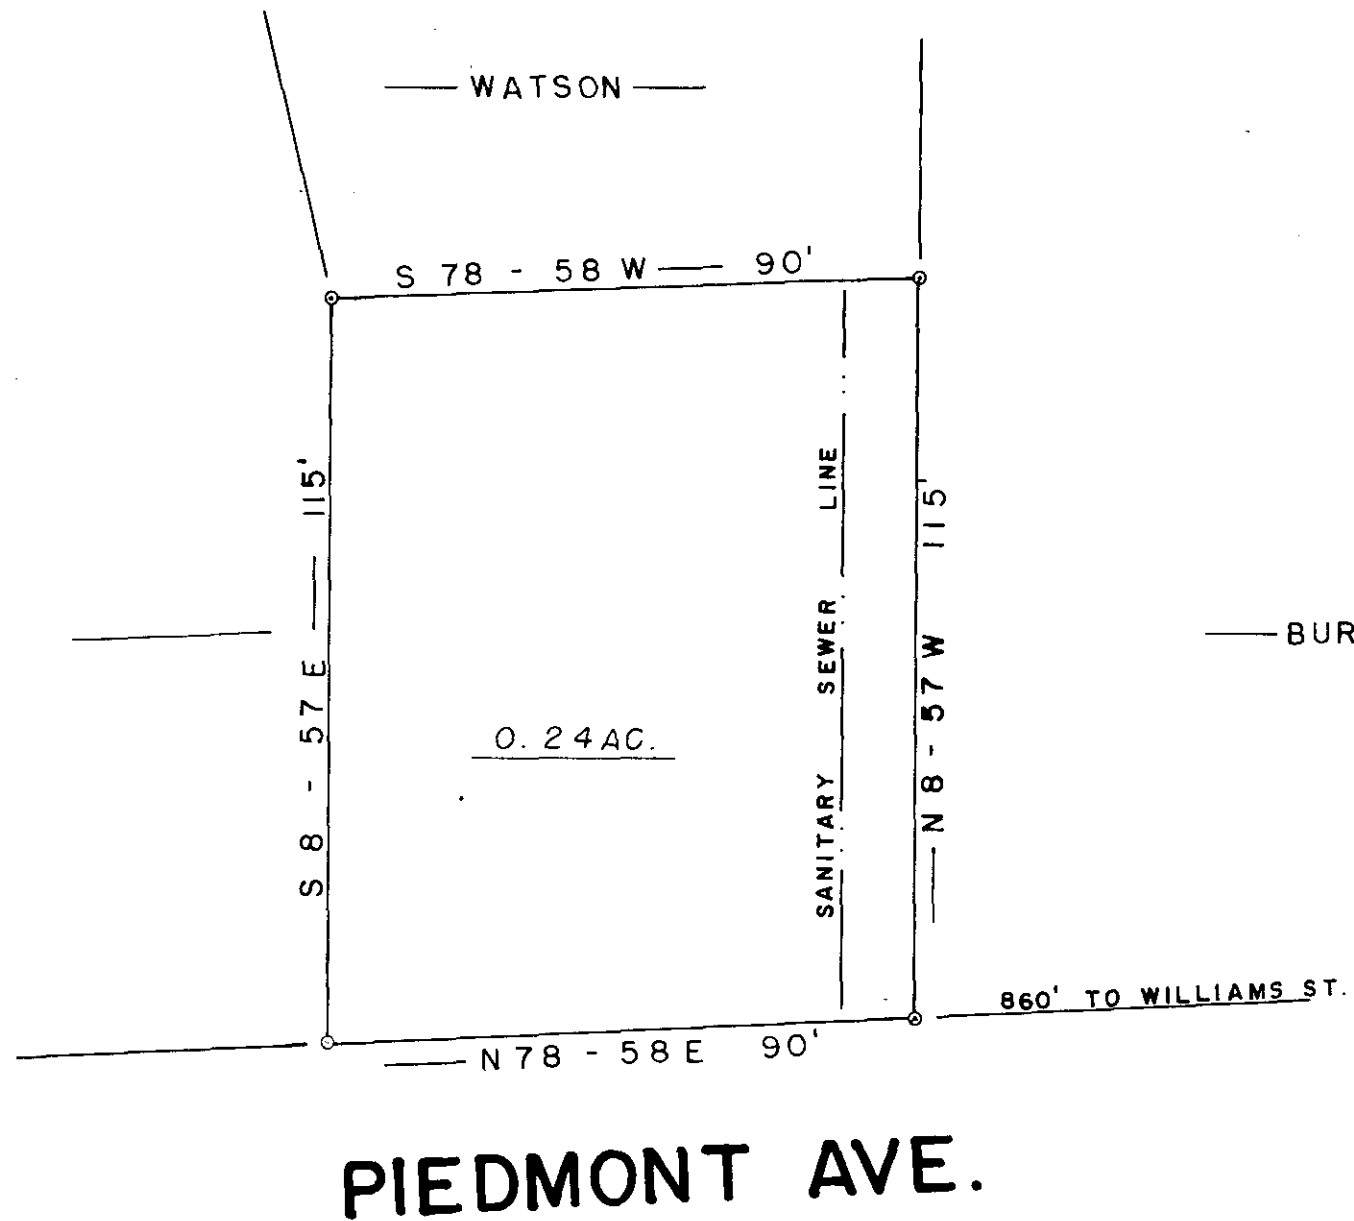


FILED
 GREENVILLE CO. S. C.
 AUG 18 10 09 AM '86
 JUNNIE S. TANKERSLEY
 R.M.C.

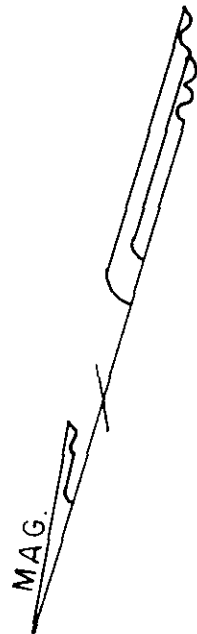

AUG 18 1986

12-2-72
 6968

Charles F. Webb

- I HEREBY CERTIFY THE RATIO OF PERECSON OF THE FIELD SURVEY IS 1/ _____ THE AREA WAS DETERMINED BY _____ CALCULATION
- I HEREBY CERTIFY THAT THE PROPERTY LINES AND ANY IMPROVMENTS ARE CORRECT AND NO VISIBLE ENCROACHMENTS EXIST UNLESS OTHERWISE SHOWN
- THIS PROPERTY IS SUBJECT TO ANY EASEMENTS OR RIGHT OFWAYS OF RECORD OR NOT OF RECORD
- THIS _____ IS NOT WITHIN A FLOOD HAZARD AREA

NOTE: COMPILED "NO FIELD SURVEY"

SURVEY FOR
JOHN L. WATSON
 GREENVILLE CO. SOUTH CAROLINA

WEBB SURVEYING & MAPPING GROUP
 P.O. BOX 4756 - 29608



SCALE 1" = 30 FT.
 DATE MARCH 1986

B.B.R. P3 - 1 - PT. 1.2

DATE 2 AU 18 86 562

5.00CI

SOFT. 10, 454.4 *Double Gordon*