
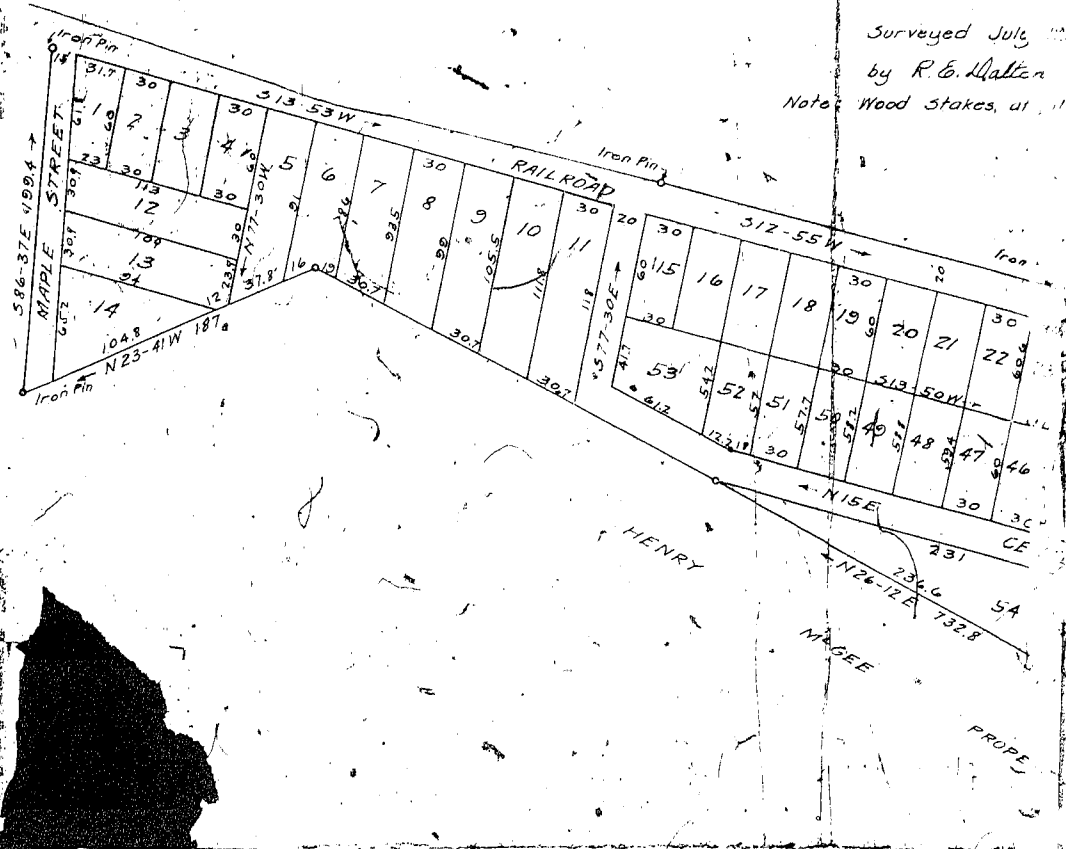


Surveyed July 1871
by R. E. Wallen
Note: Wood Stakes, etc., as noted.

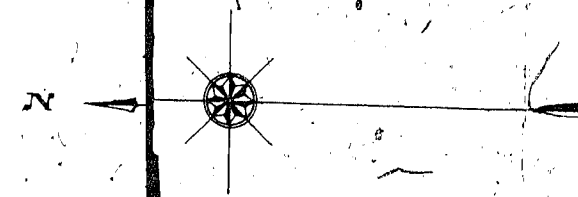

Map of Property


belonging to

MESSRS FEAGAN & MOY



ON

RICHLAND CREEK GREENVILLE, S. C.

Scale of Feet

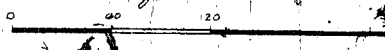

not noted.

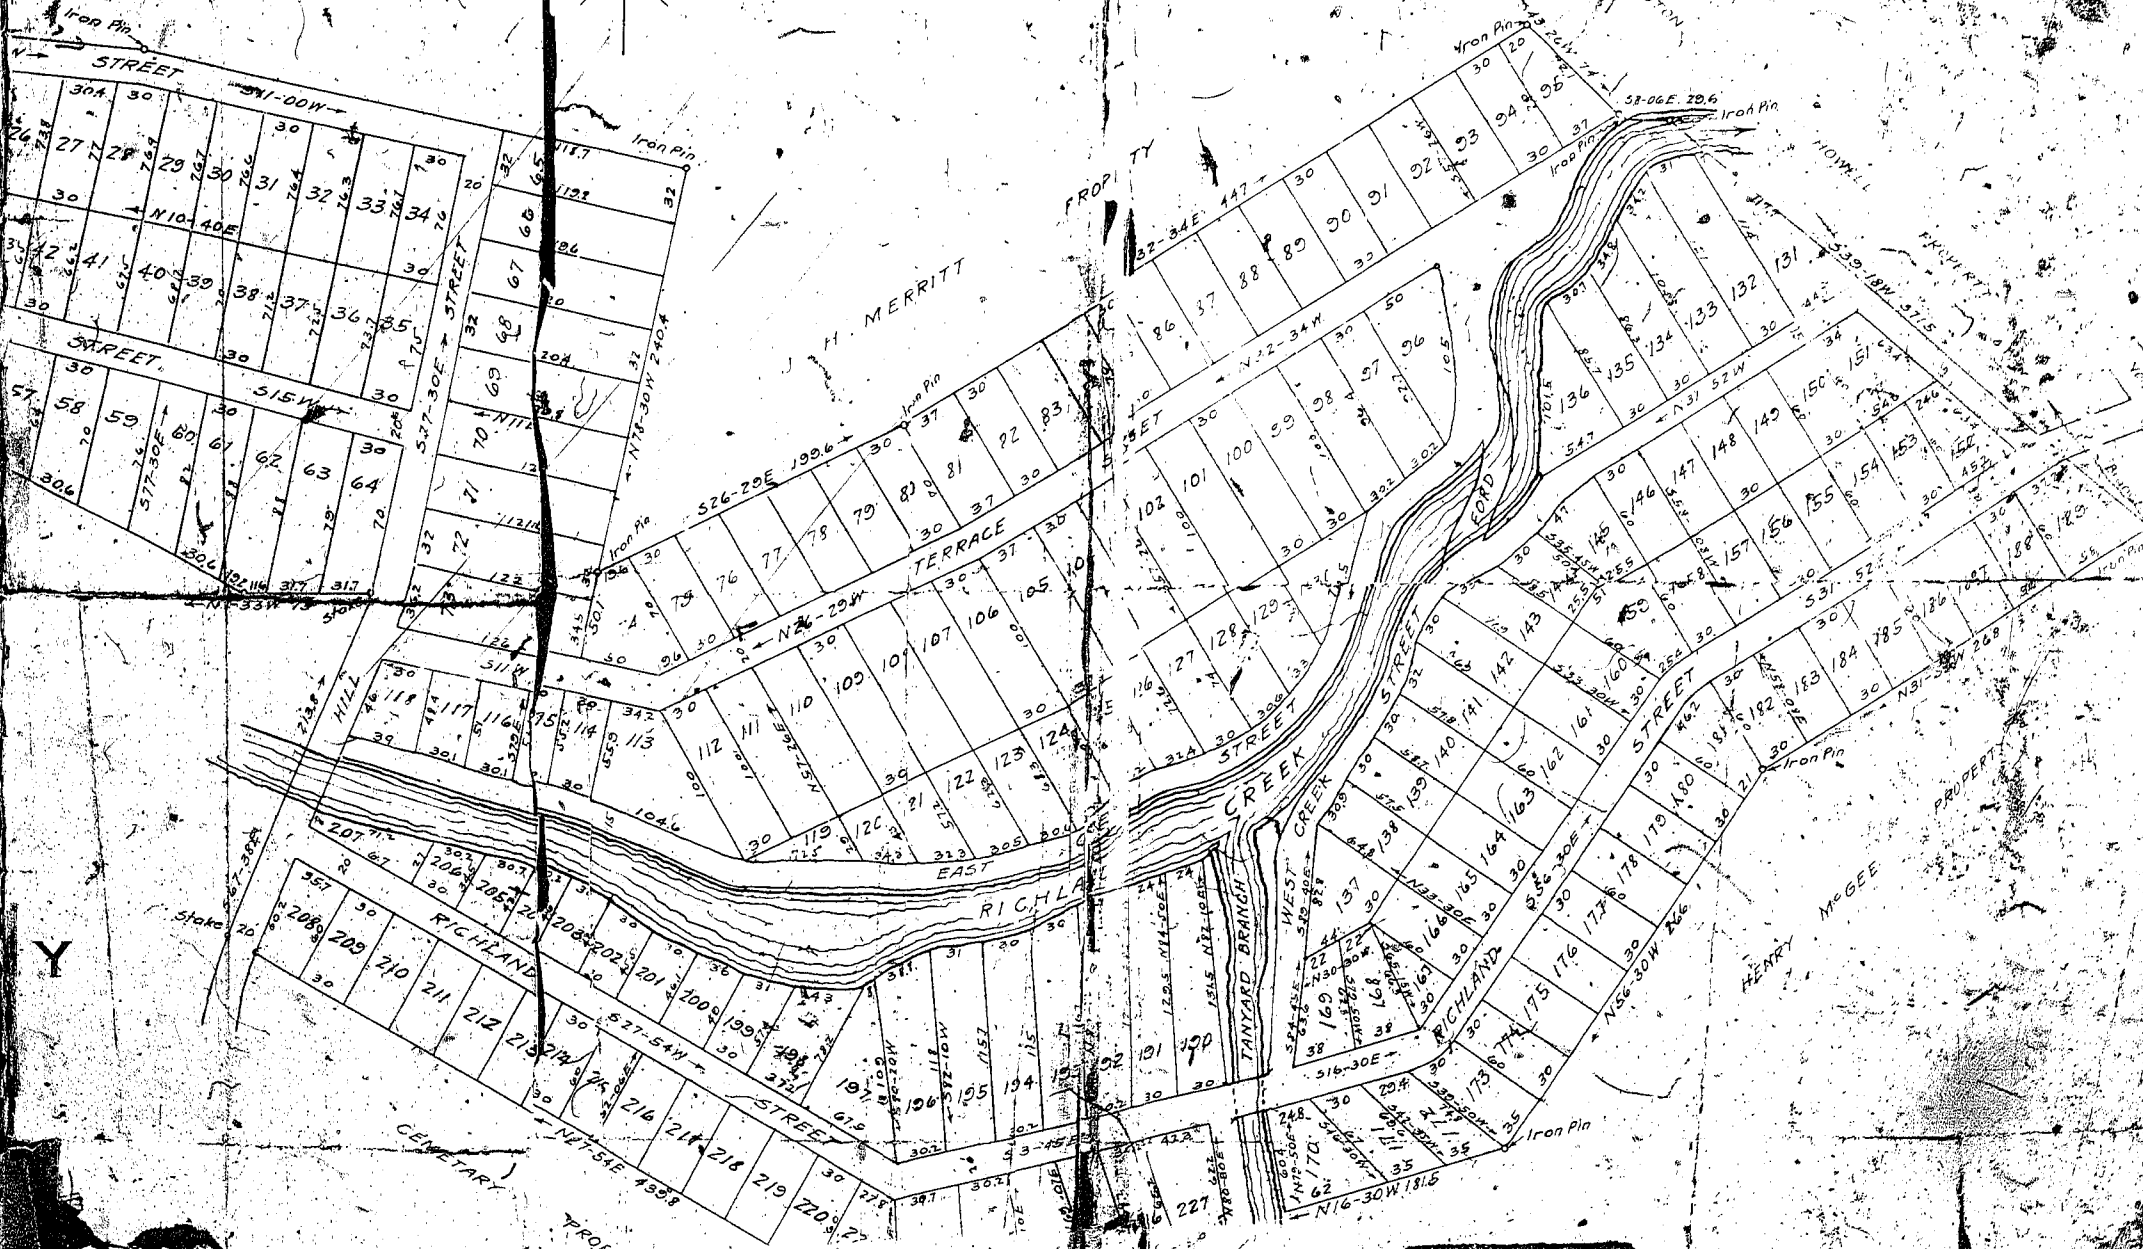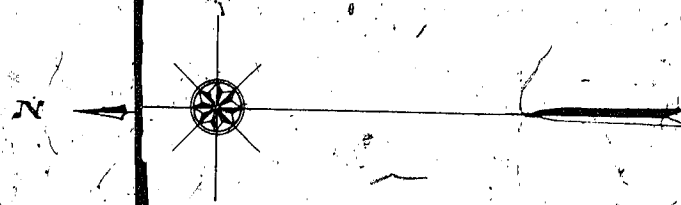

Y

HENRY MCGEE

PROPERTY