


S.E. Steam
to G.C. Steam 3-28-10

3/293

all of these lots covered by deed 3/293

See A/297
" A/291
" A/75
" A/466


see 3/293

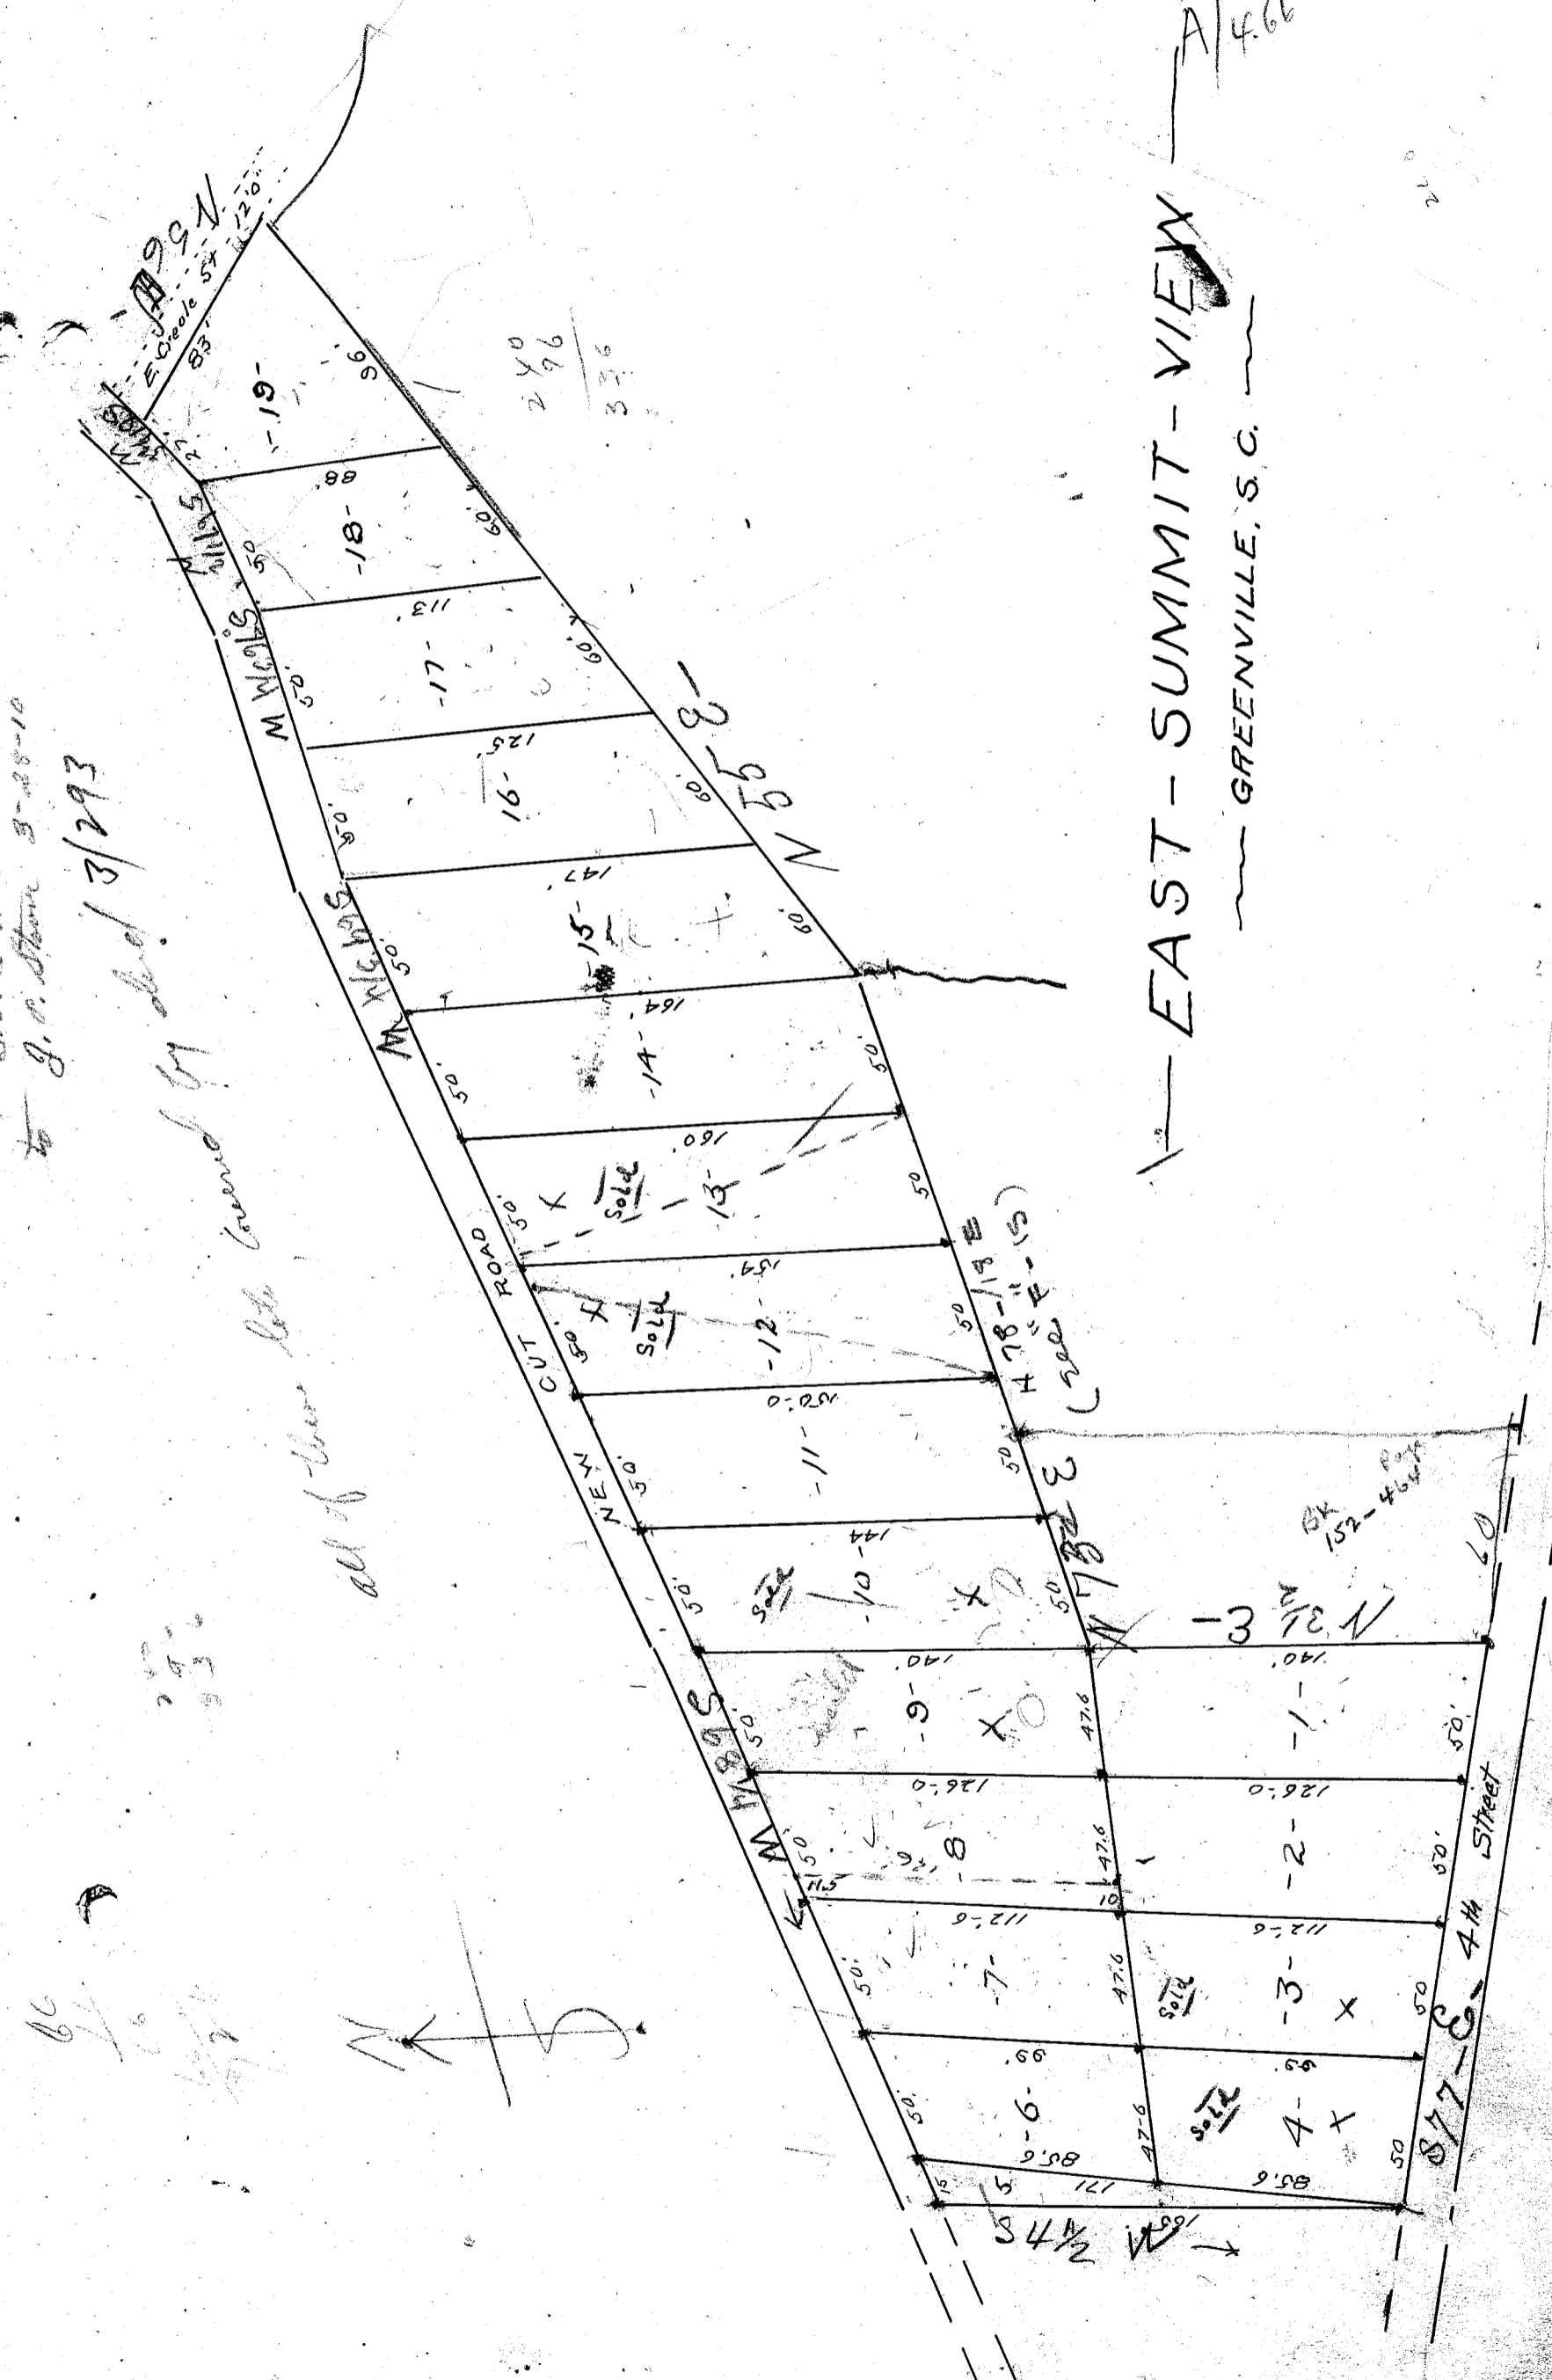

EAST-SUMMIT-VIEW
GREENVILLE, S.C.

66

293

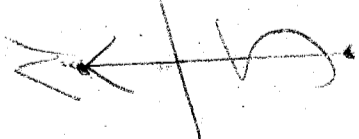

34 1/2

877-6-4th Street

152-464

240
336