


SOUTHERN

COX STREET 35 FT. Wide N. 41-3 W.

14 FT. ALLEY

DAVID STREET 35 FT. Wide

See 174/293

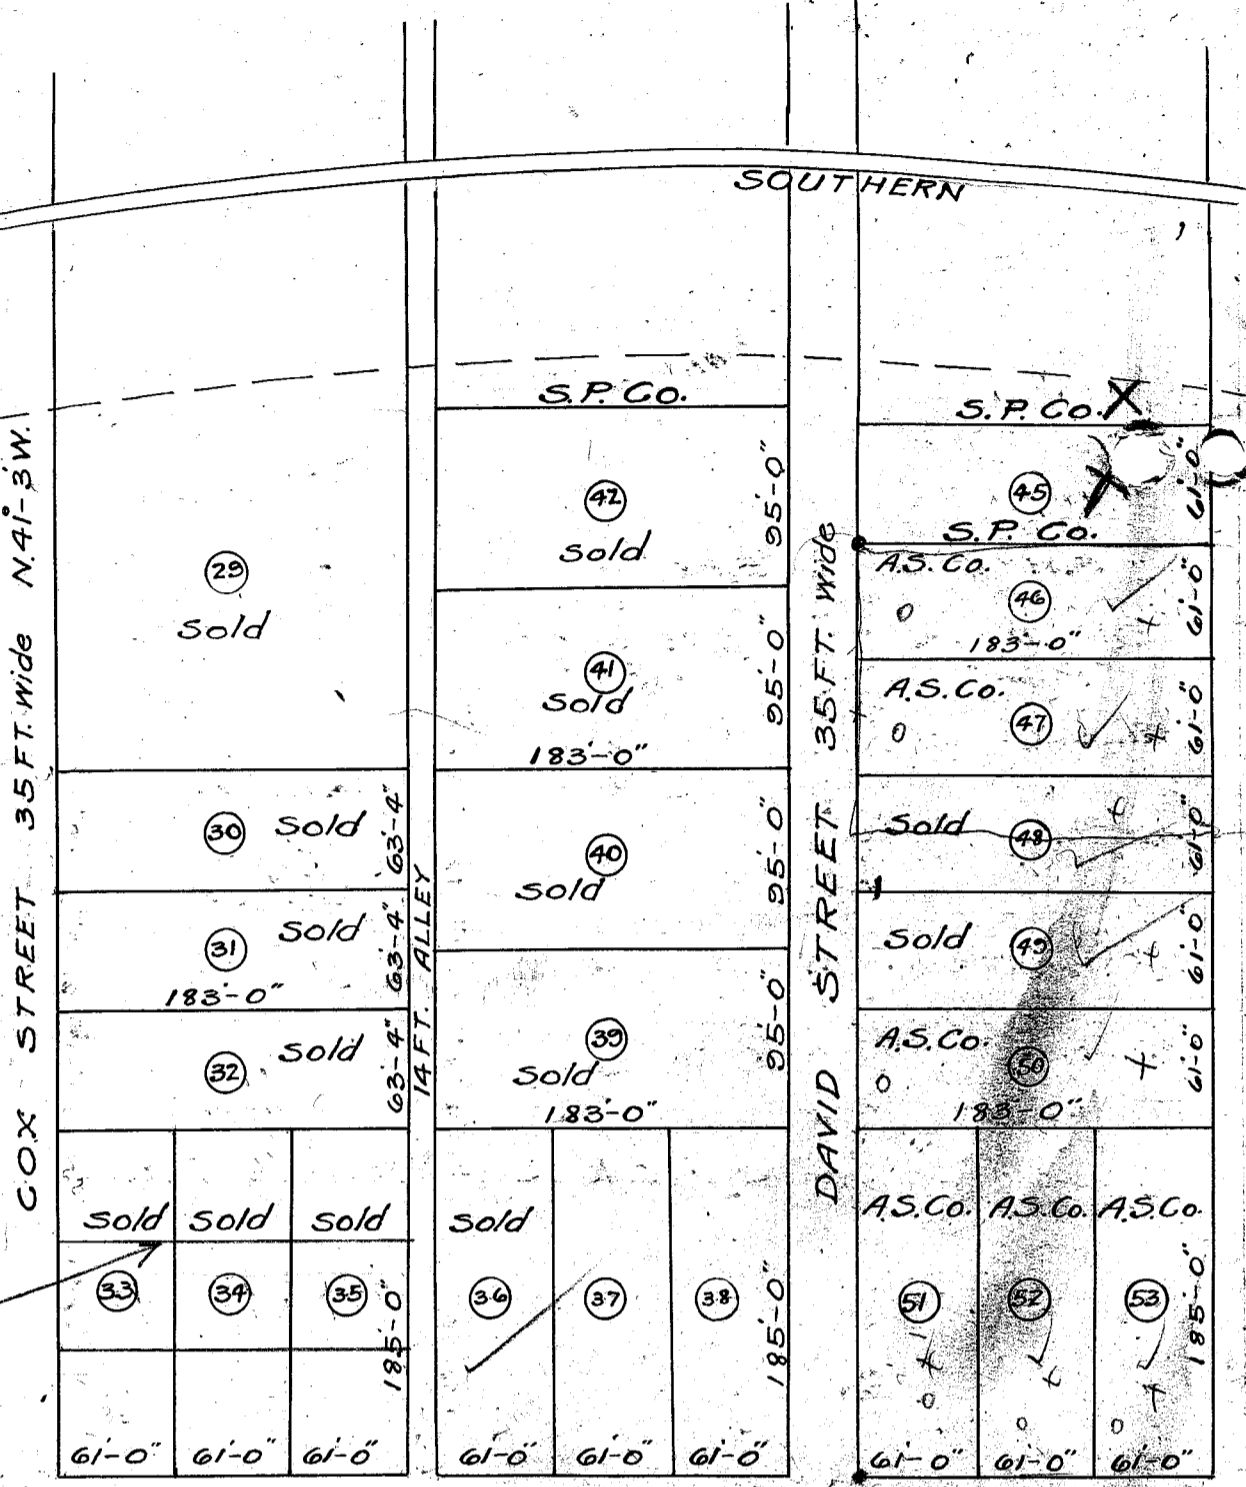


GOLDSMITH STREET

GILREATH STREET 35 FT. Wide S. 69-45 E.

N 41-30 W

HAMMETT STREET 40' Wide

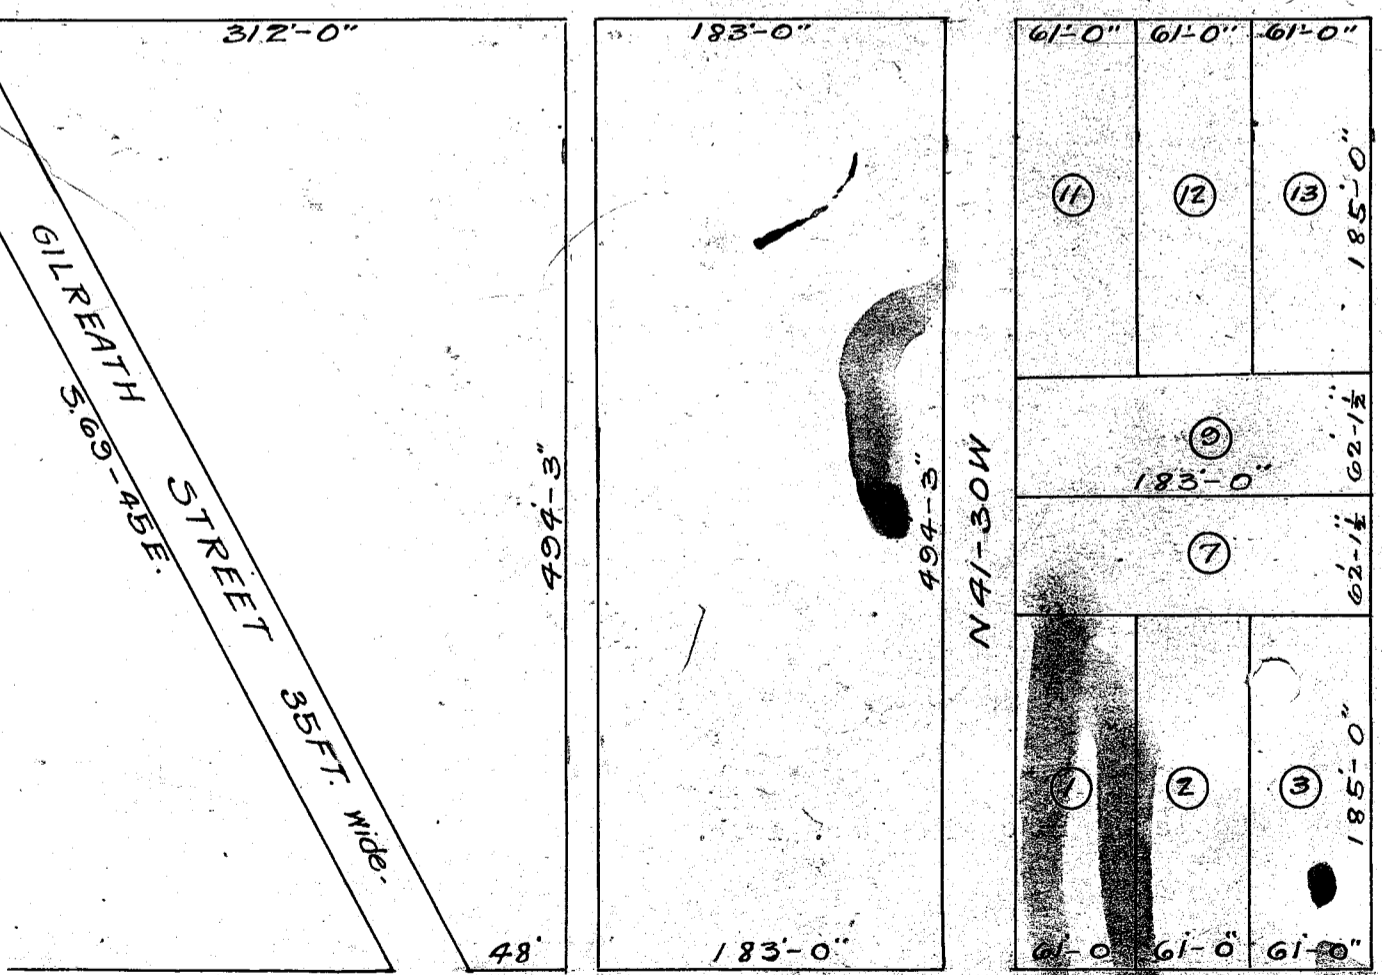

v 21