
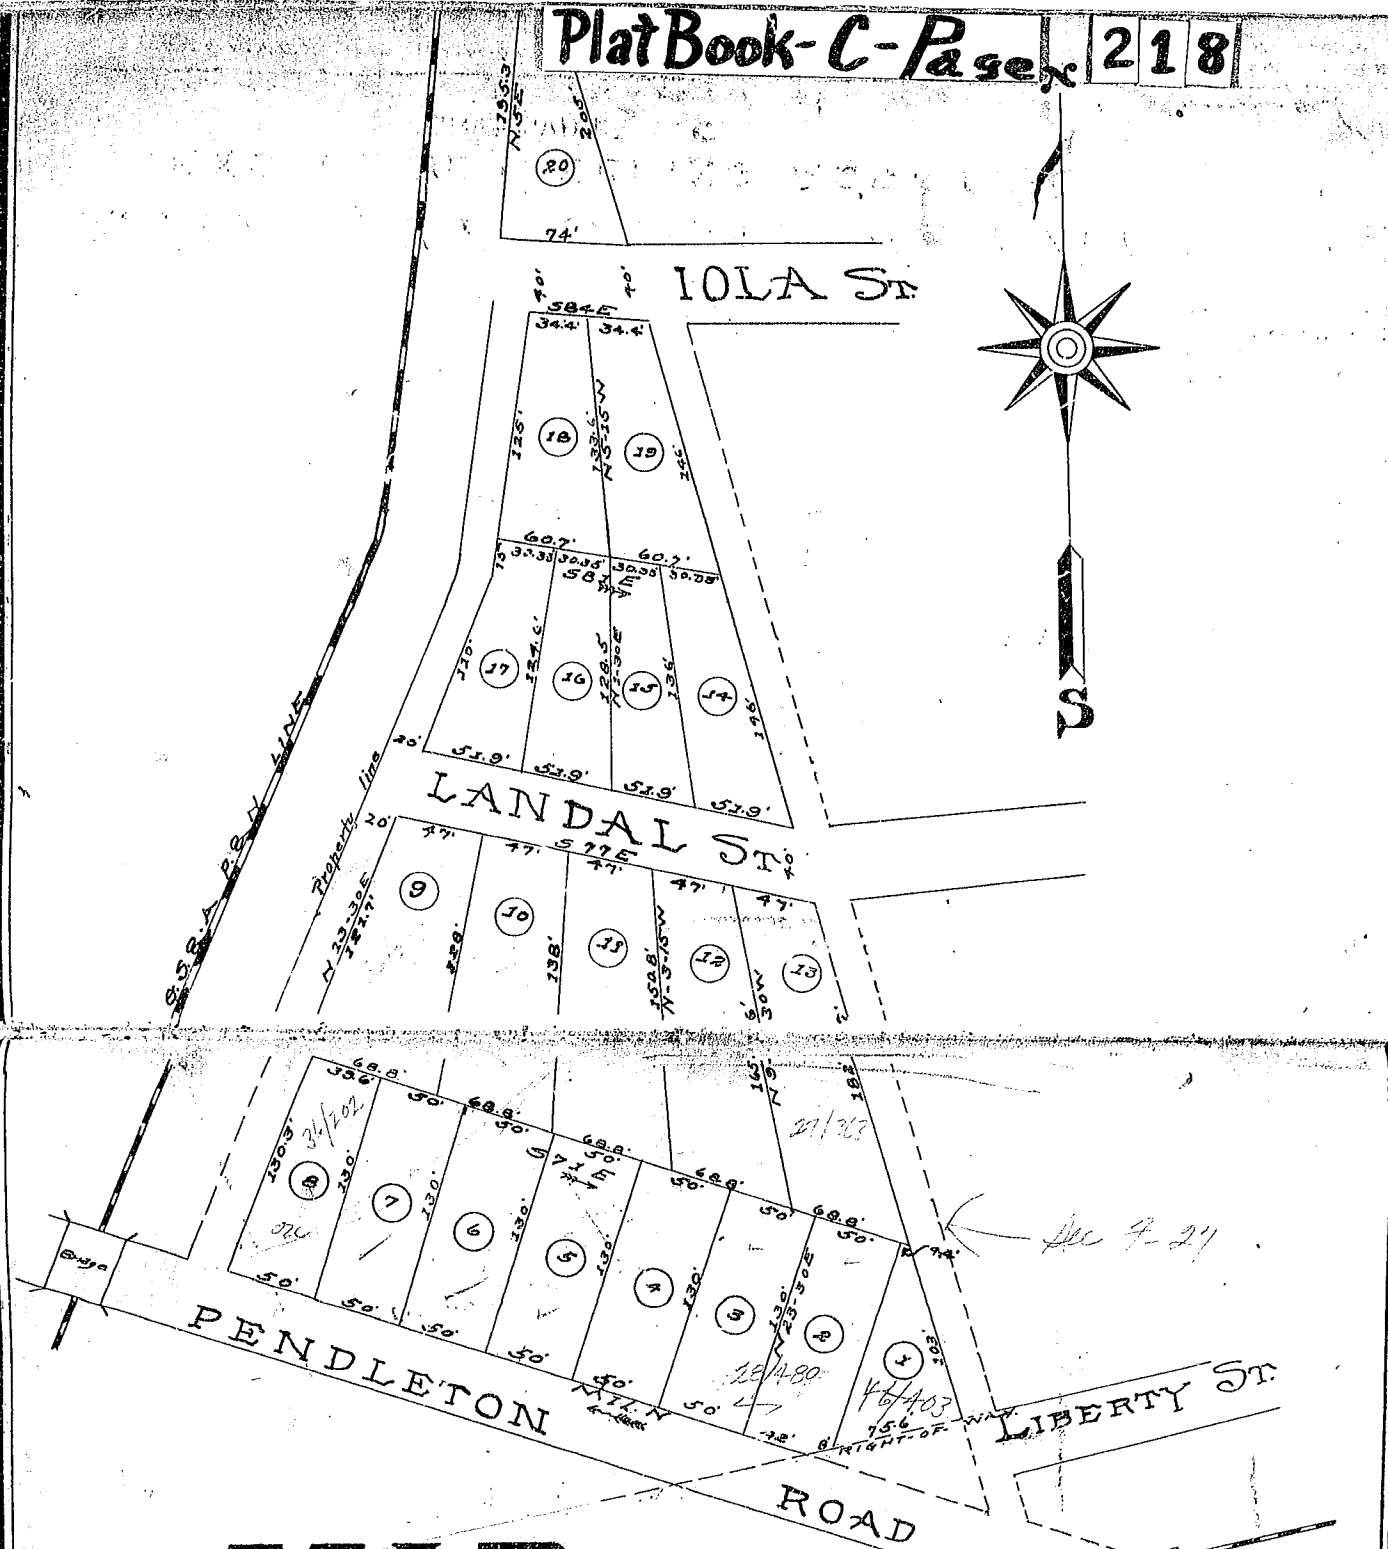


218

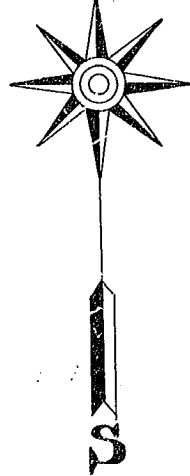

219

# MAP

OF  
**BRANDON ANNEX**  
**MATHENY REAL ESTATE CO.,**  
 EXCLUSIVE SELLING AGENTS,  
 GREENVILLE, S. C.

Note Book 31  
 Page - 22 -  
 Feb. 16 - 1914  
 SCALE 50' = 1"

RESURVEYED AND PLATTED BY *Will Arnold Eng. Greenville S.C.*

RESURVEY OF HONOURS HEIGHTS  
 RECORDED IN PLAT BOOK A PAGE 538

TRACED BY *W.D. NEVES*  
 JAN. 25 1915

219

