

M.P. 151

SOUTHERN RAILWAY.

PIEDMONT, S.C.

PLAN FOR CROSSING OF THE G.S.&A.RY.



OVER

TRACKS OF SOU. RY.

SCALE, 1"=200'

JAN. 2, 1912.

Note:- Overhead Bridge to provide for two Southern Ry. Tracks.

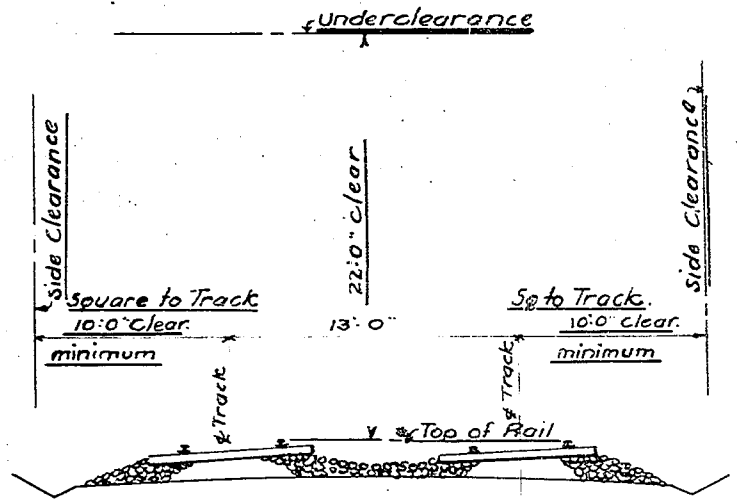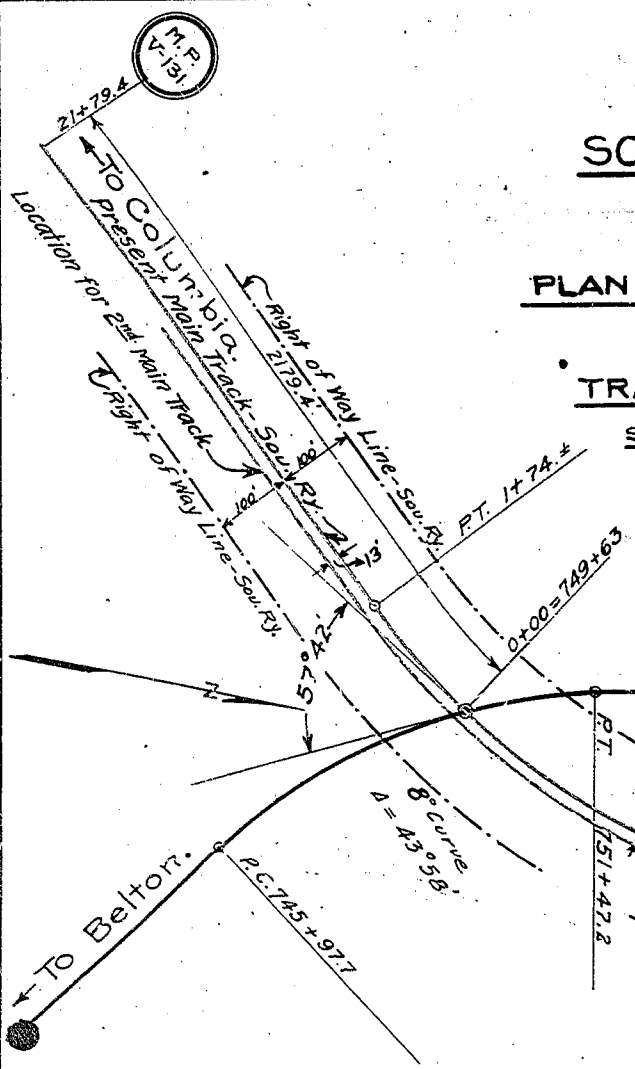

Clearances Required
Scale 1/8" = 1:0"

G.S. & A. RY. (Common ϵ of Double Track) \rightarrow To Greenville \rightarrow

Note:- The common ϵ of G.S. & A. Ry. as shown hereon is the located common ϵ for double track and is 7.5 ft. west of ϵ of North Bound track which is now being built.

ϵ G. & G. Div. Southern Ry. \rightarrow To Greenville \rightarrow
Siding \rightarrow

Office of
Chief Engineer, M.W.&S.,
Southern Ry.
Washington, D.C.