


Sec A/J-1

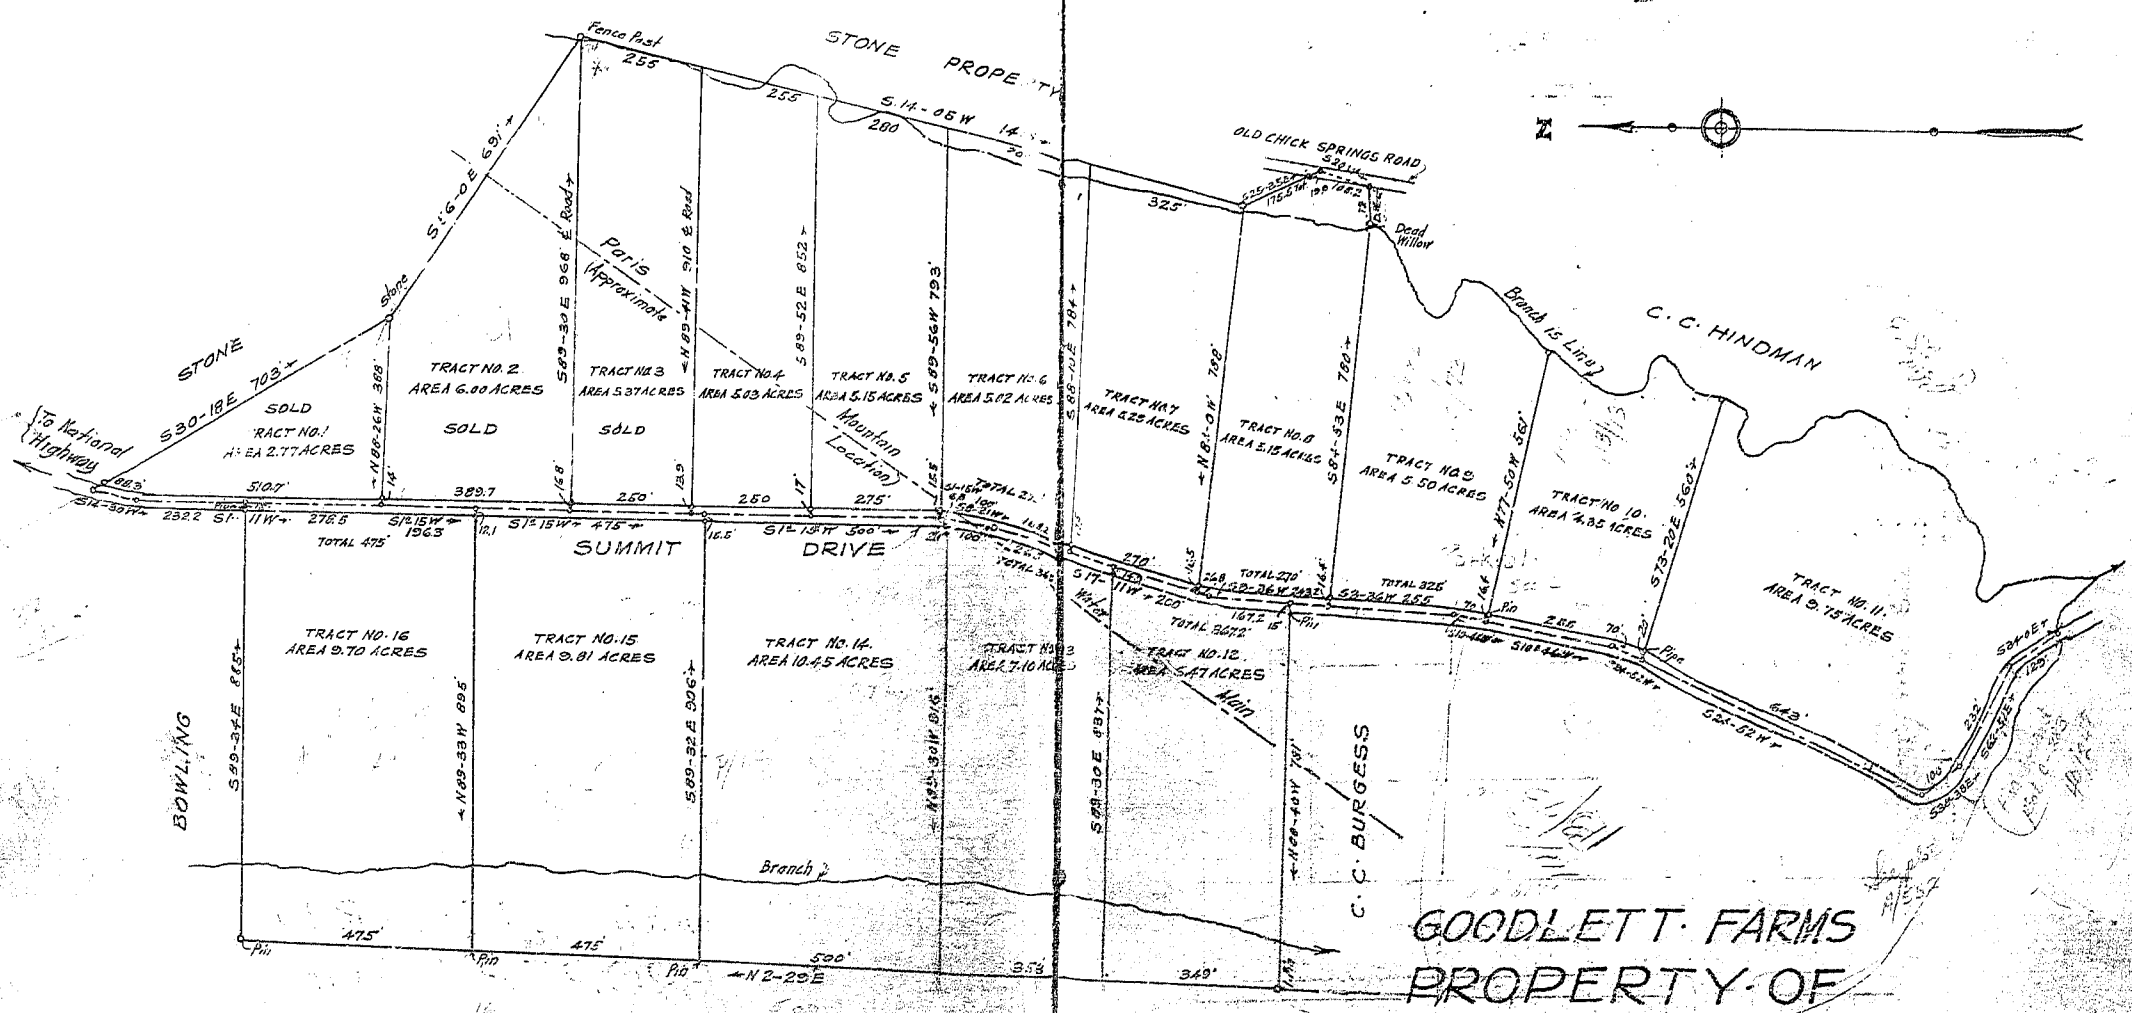

GOODLETT FARMS
 PROPERTY OF
 J. D. BRIDGES
 GREENVILLE CO. S.C.
 Scale 1"=200' - Oct. 1919.

Note: Wood Stakes at all Corners, except as noted.
 Recorded Nov. 11, 1919 by R.E.D.

R. E. DALTON ENGR.
 GREENVILLE S. C.

37-40847