


Surveyed January 1916.
 Note: All Courses are Magnetic
 No Correction made for Magnetic Variation.
 Iron Pits or Pipes at all Street and Alley
 Corners, except as noted.
 Lots fronting on Washington Street
 are staked with L. Pits or Pipes
 All other lot Depth are more or less
 as noted.

PROPERTY OF
 W. E. MASON, L. H. CARY
 AND M. L. MARCHANT
 IN AND ADJOINING
 GREENVILLE S. C.
 Scale 1"=50' - Jan. 1916
 R. E. DALTON.

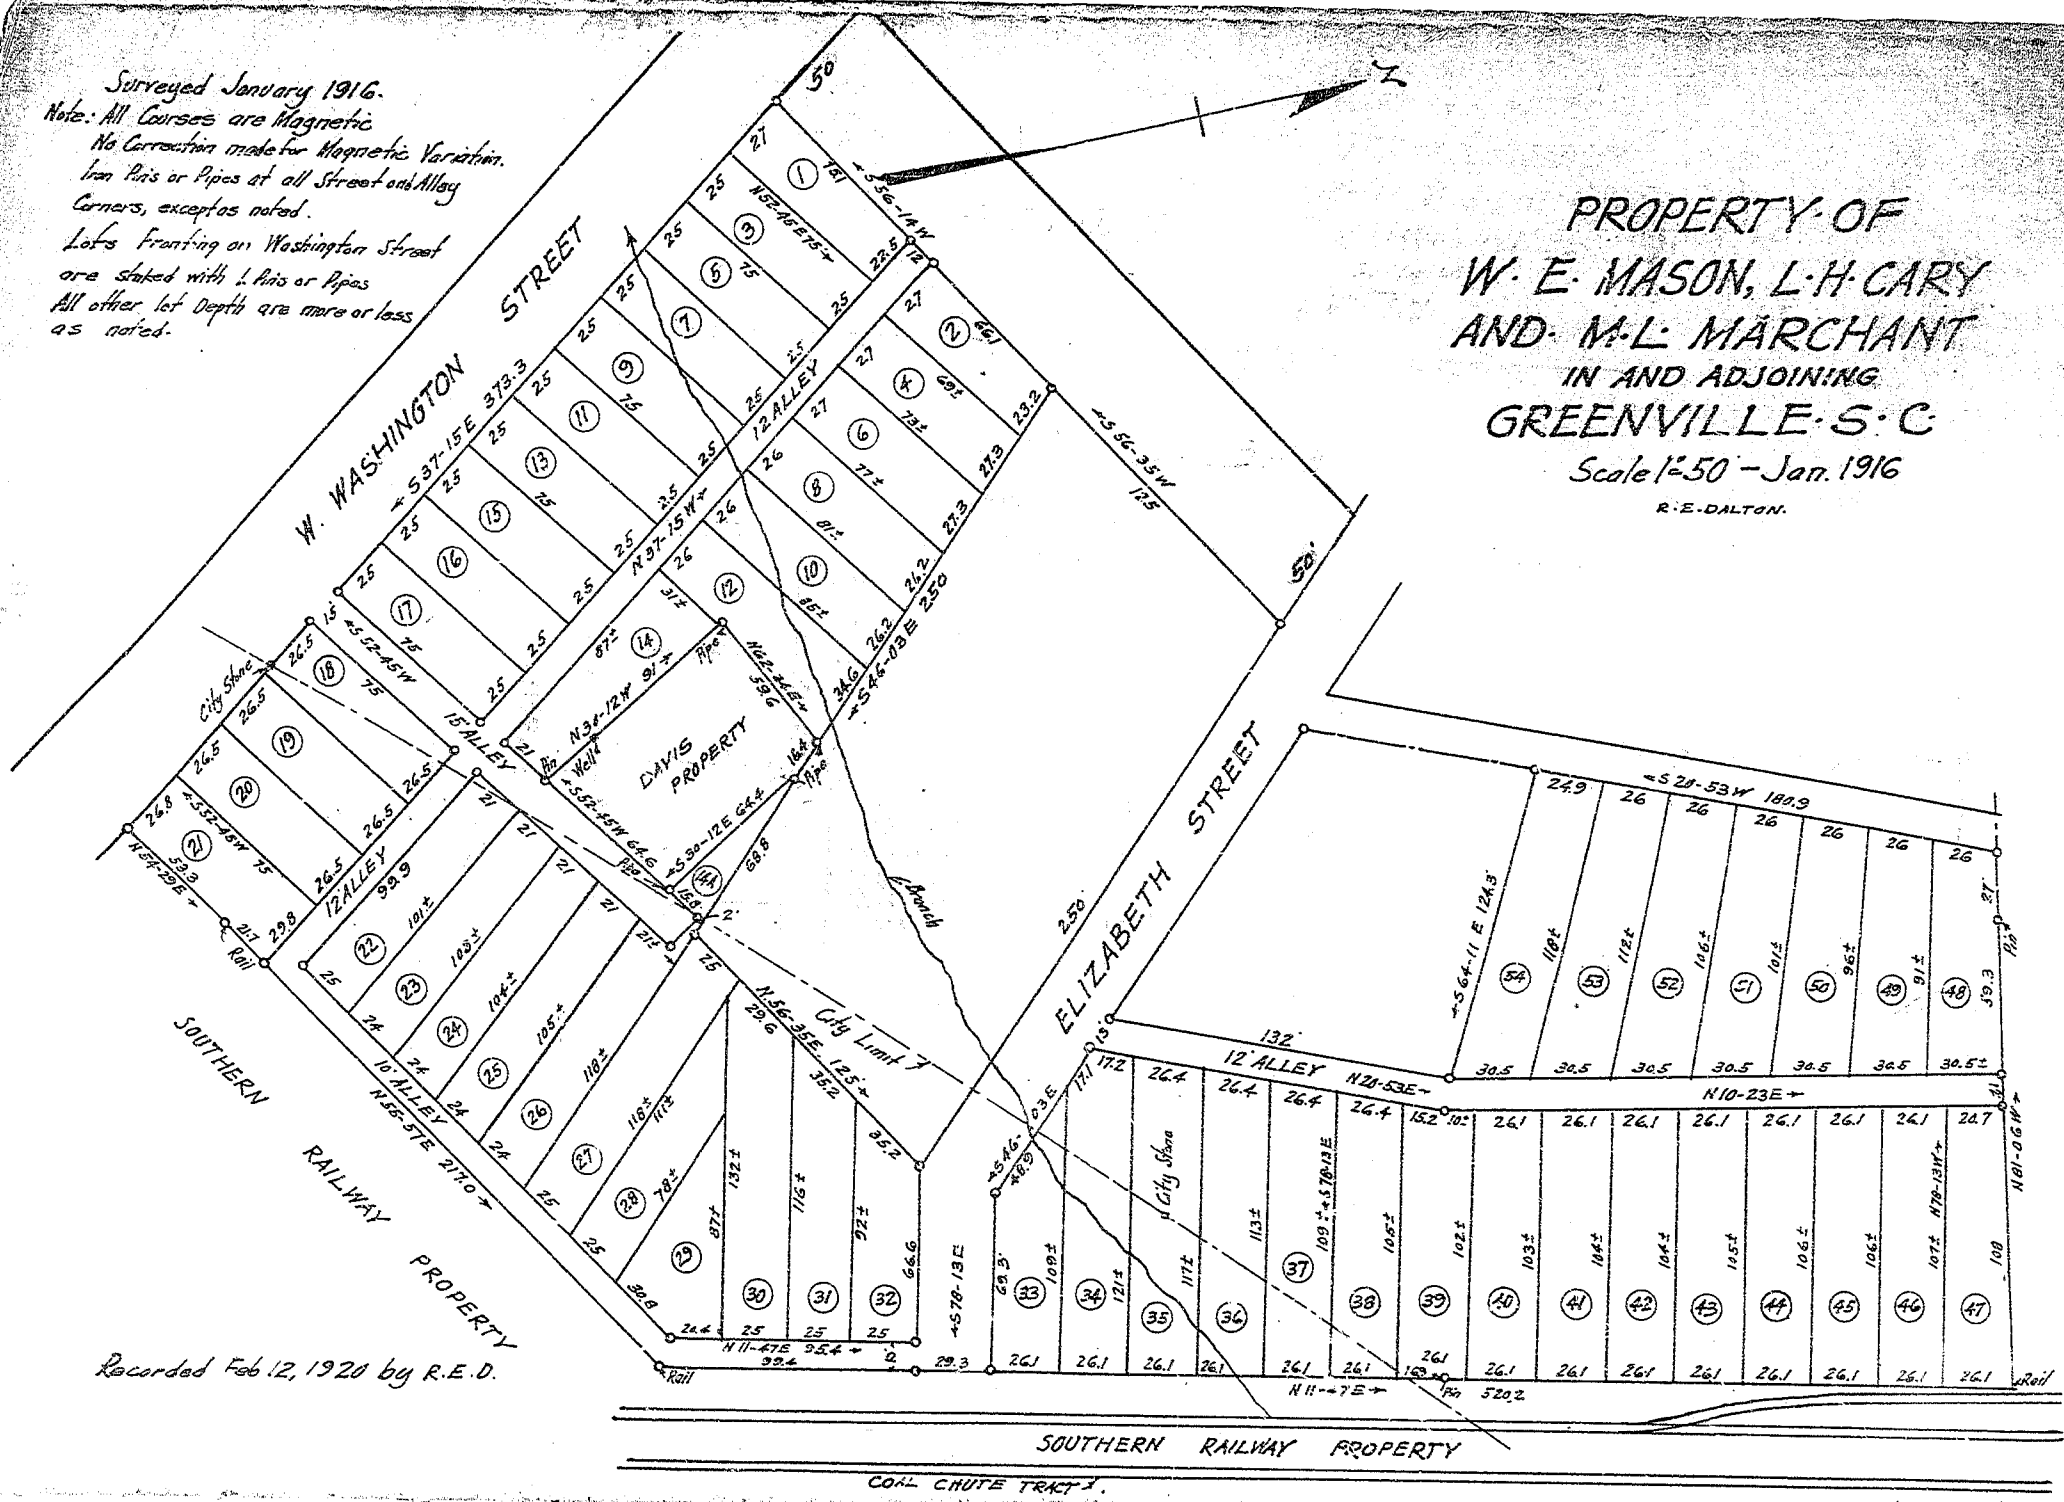

Recorded Feb 12, 1920 by R.E.D.

STANDARD OIL COMPANY

COAL CRUTE TRACTS