
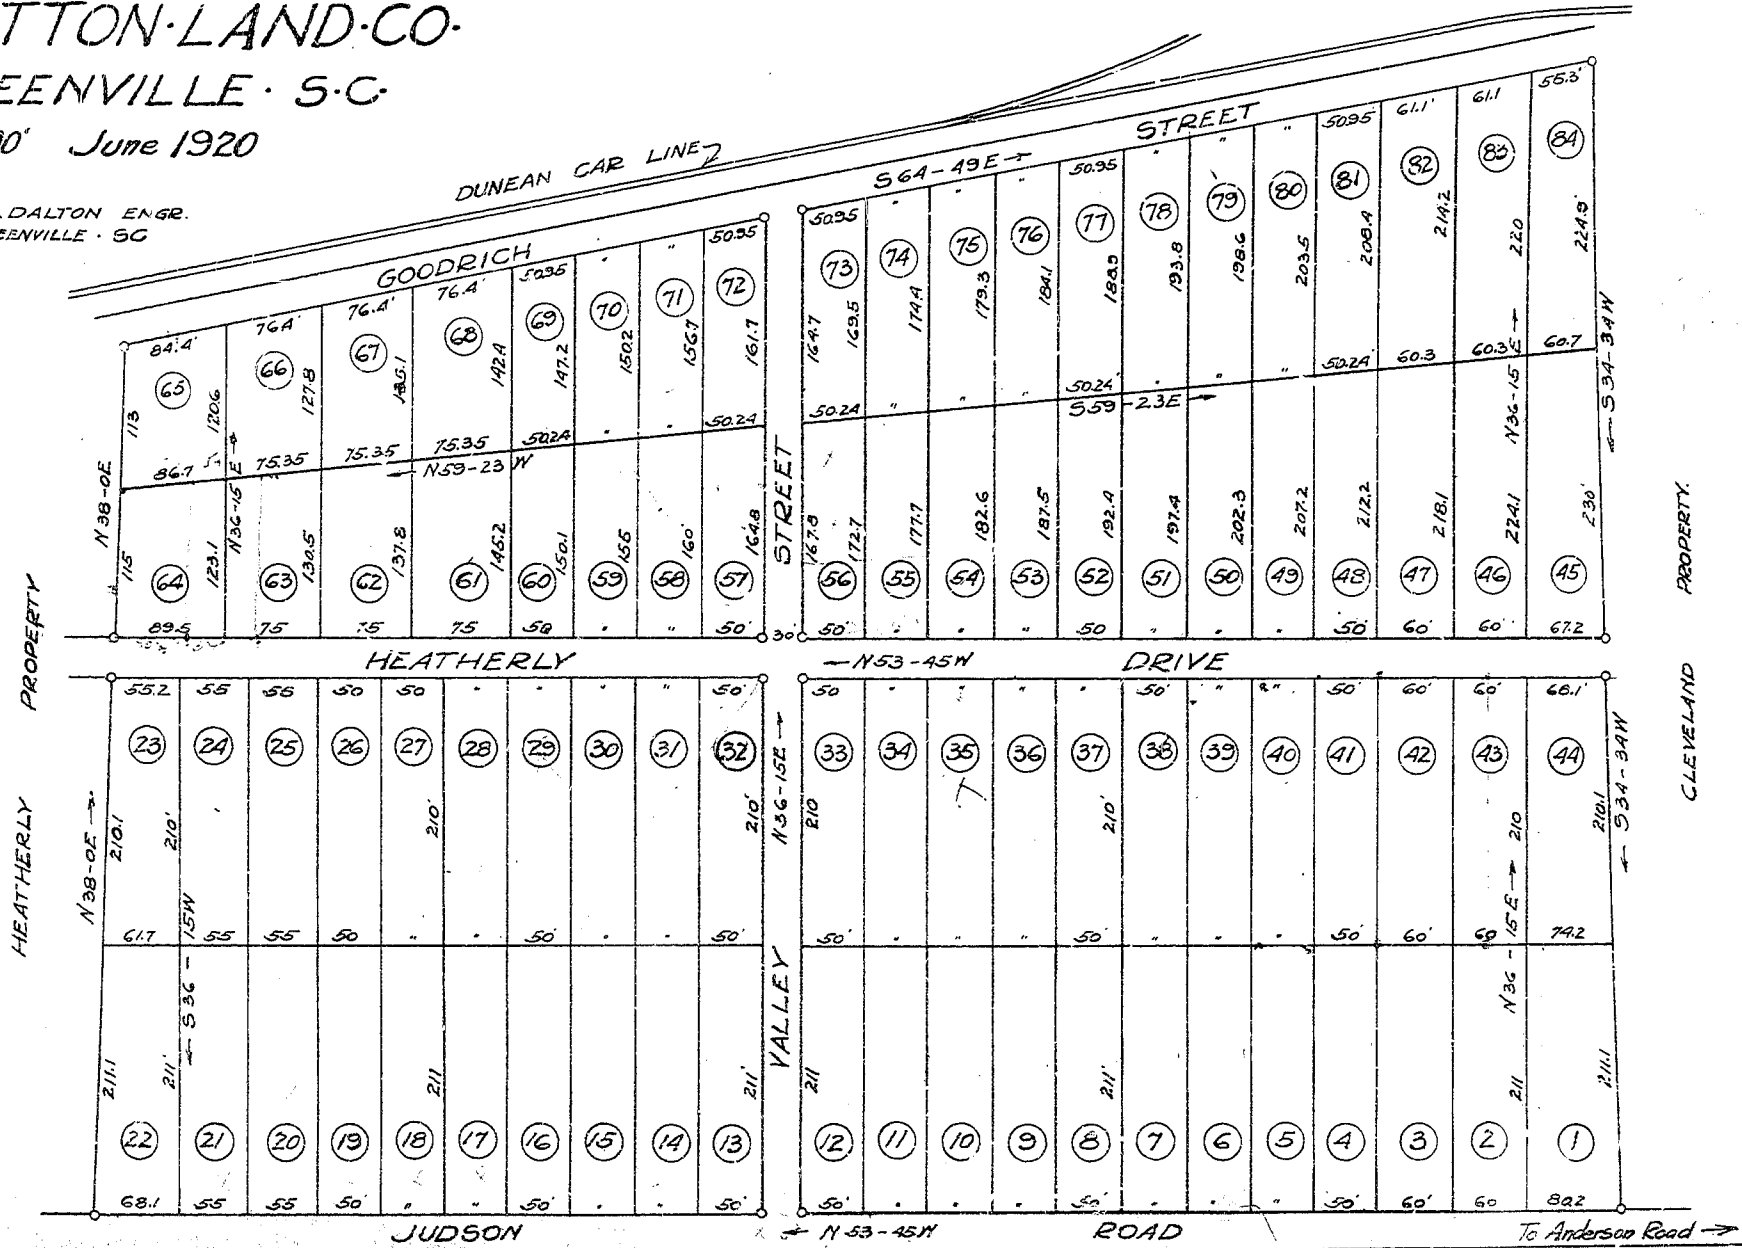


# Plat Book E-Page 249

PROPERTY OF  
 PRIDE & PATTON LAND CO.  
 NEAR GREENVILLE S.C.  
 Scale 1"=100' June 1920

R. E. DALTON ENGR.  
 GREENVILLE S.C.

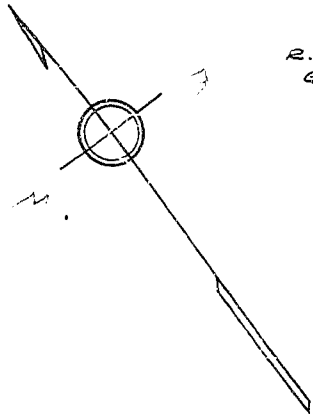

Recorded June 15 1920  
 In Plat Book "E" Page 249  
 Office of R.M.C.  
 Greenville - Co. S.C.

Iron Pipes at all Corners

**BAD COPY**