

CAROLINA COURT GREENVILLE CO. S.C.


FRANKLIN SMITH & CO. AGTS.

Scale 1"=100' Nov. 1922

R.E. DALTON ENGR.

Wood Stakes at all Corners not noted.

Recorded Jan. 1, 1923 by R.E.D.

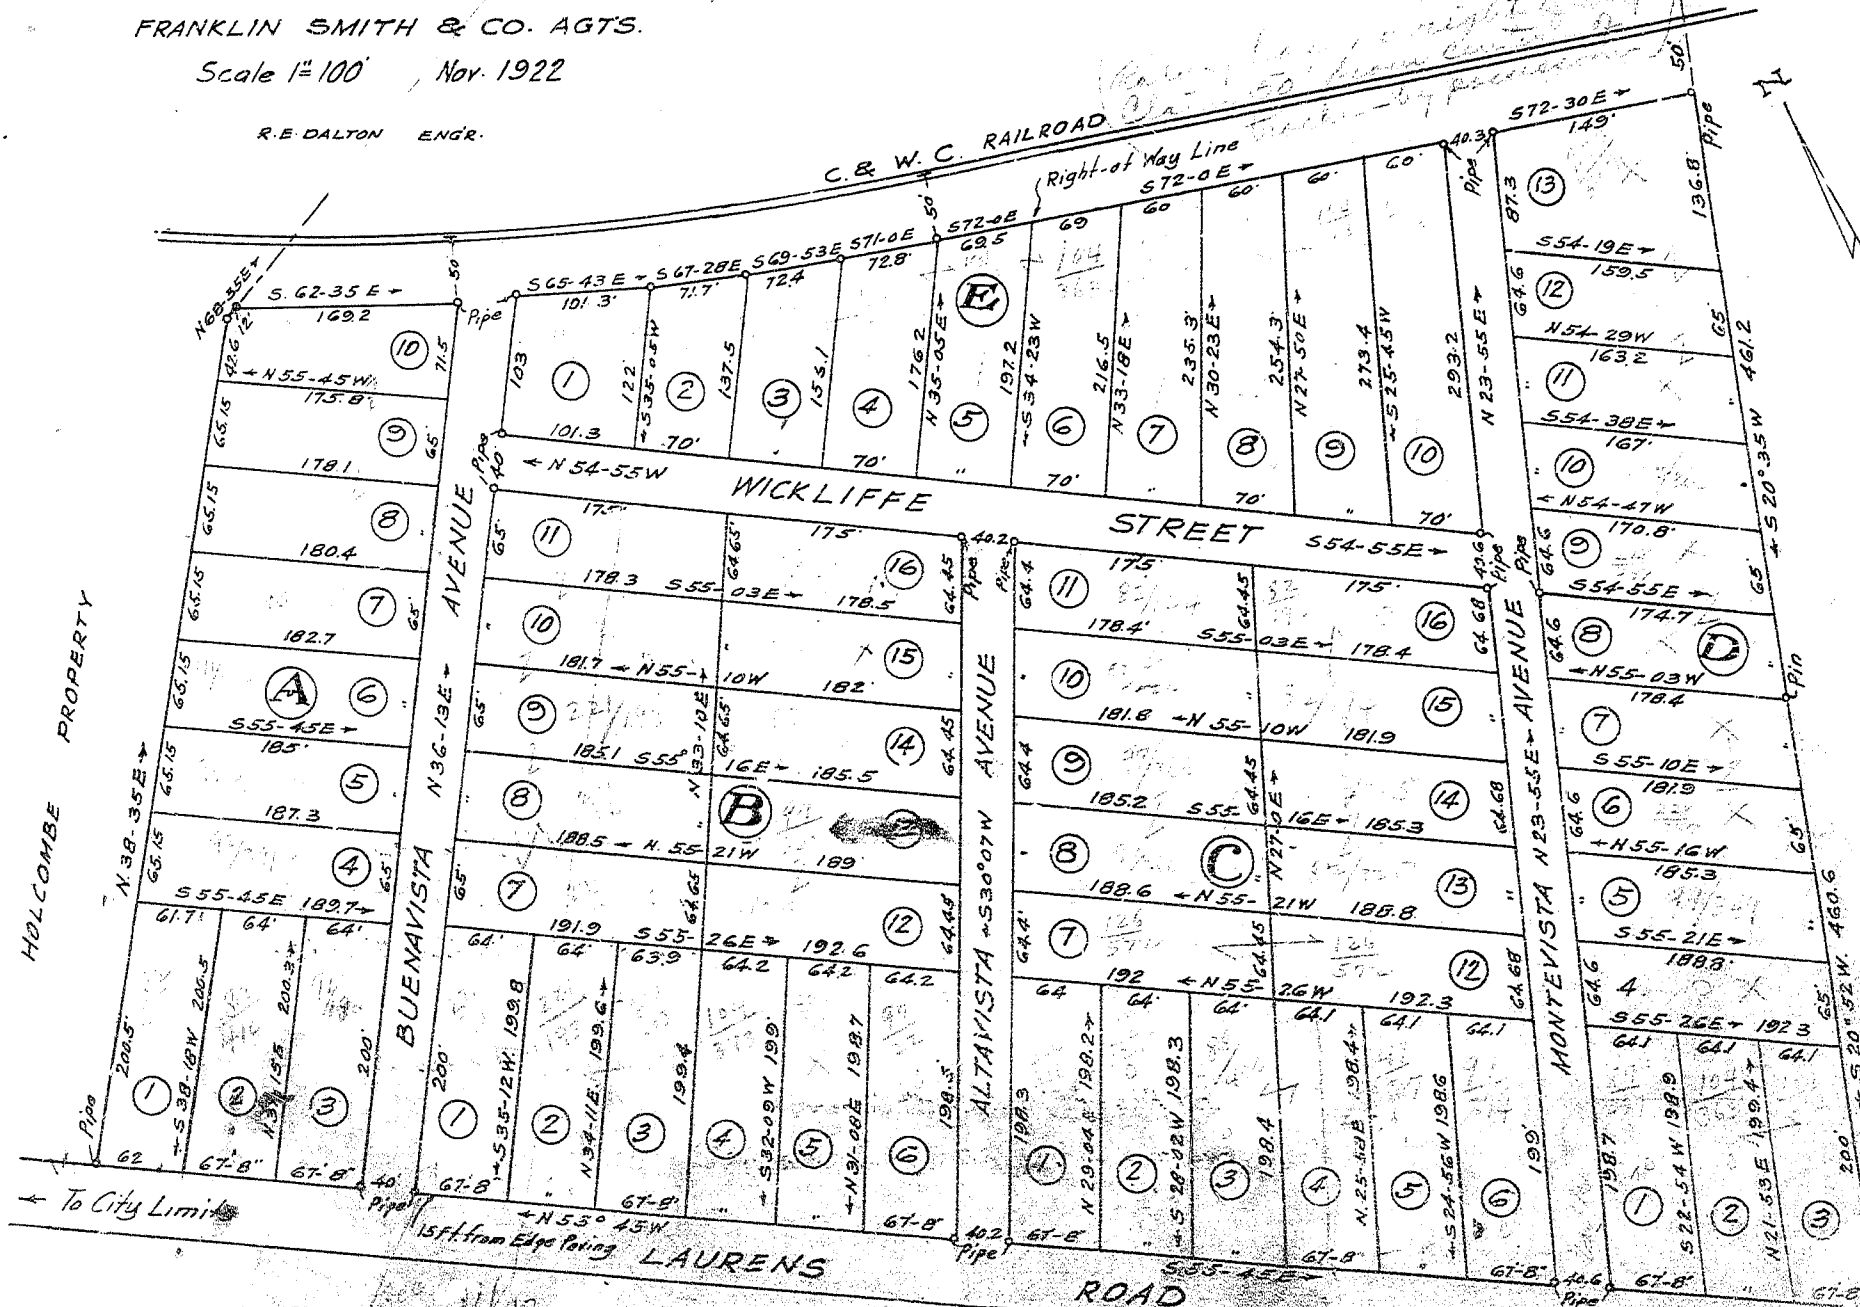

HOLCOMBE PROPERTY

GREENE

BAD COPY