


Iron Pipe at all Lot Corners  
 Revision of Lots 1-6 made June, 1927.

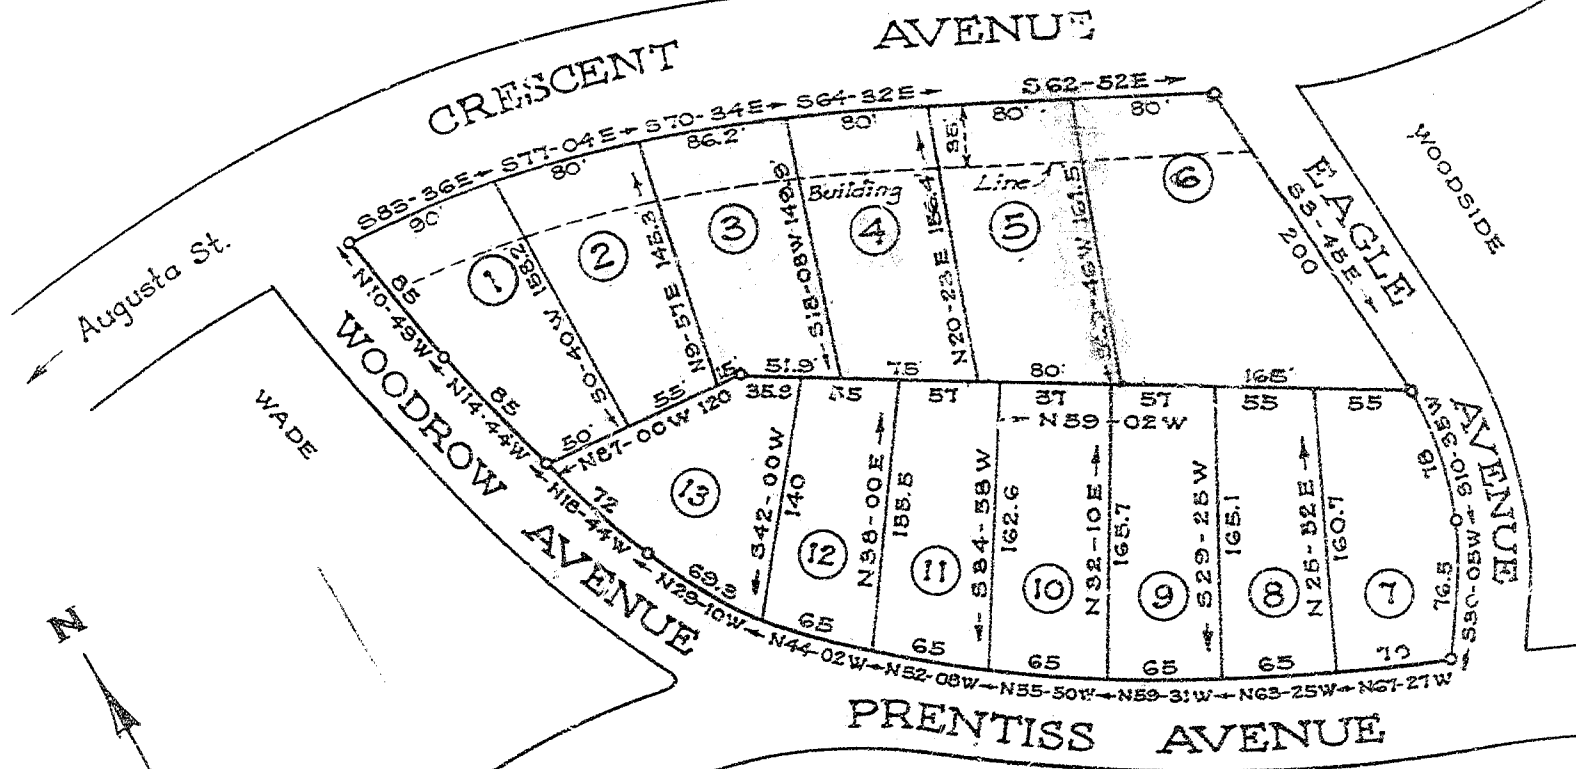

**CAGLE · CIRCLE**  
 SITUATED · IN  
**CAGLE · PARK**  
 PROPERTY · OF  
**WILKINS · CAGLE**  
**GREENVILLE · S.C.**  
 Scale: 1" = 100' · August 1924

R. E. DALTON · ENGR.

F. Book No. 83 & 111  
 JOB NO. 1143-1

Recorded Sept. 3, 1924 by Kay. Bee.