
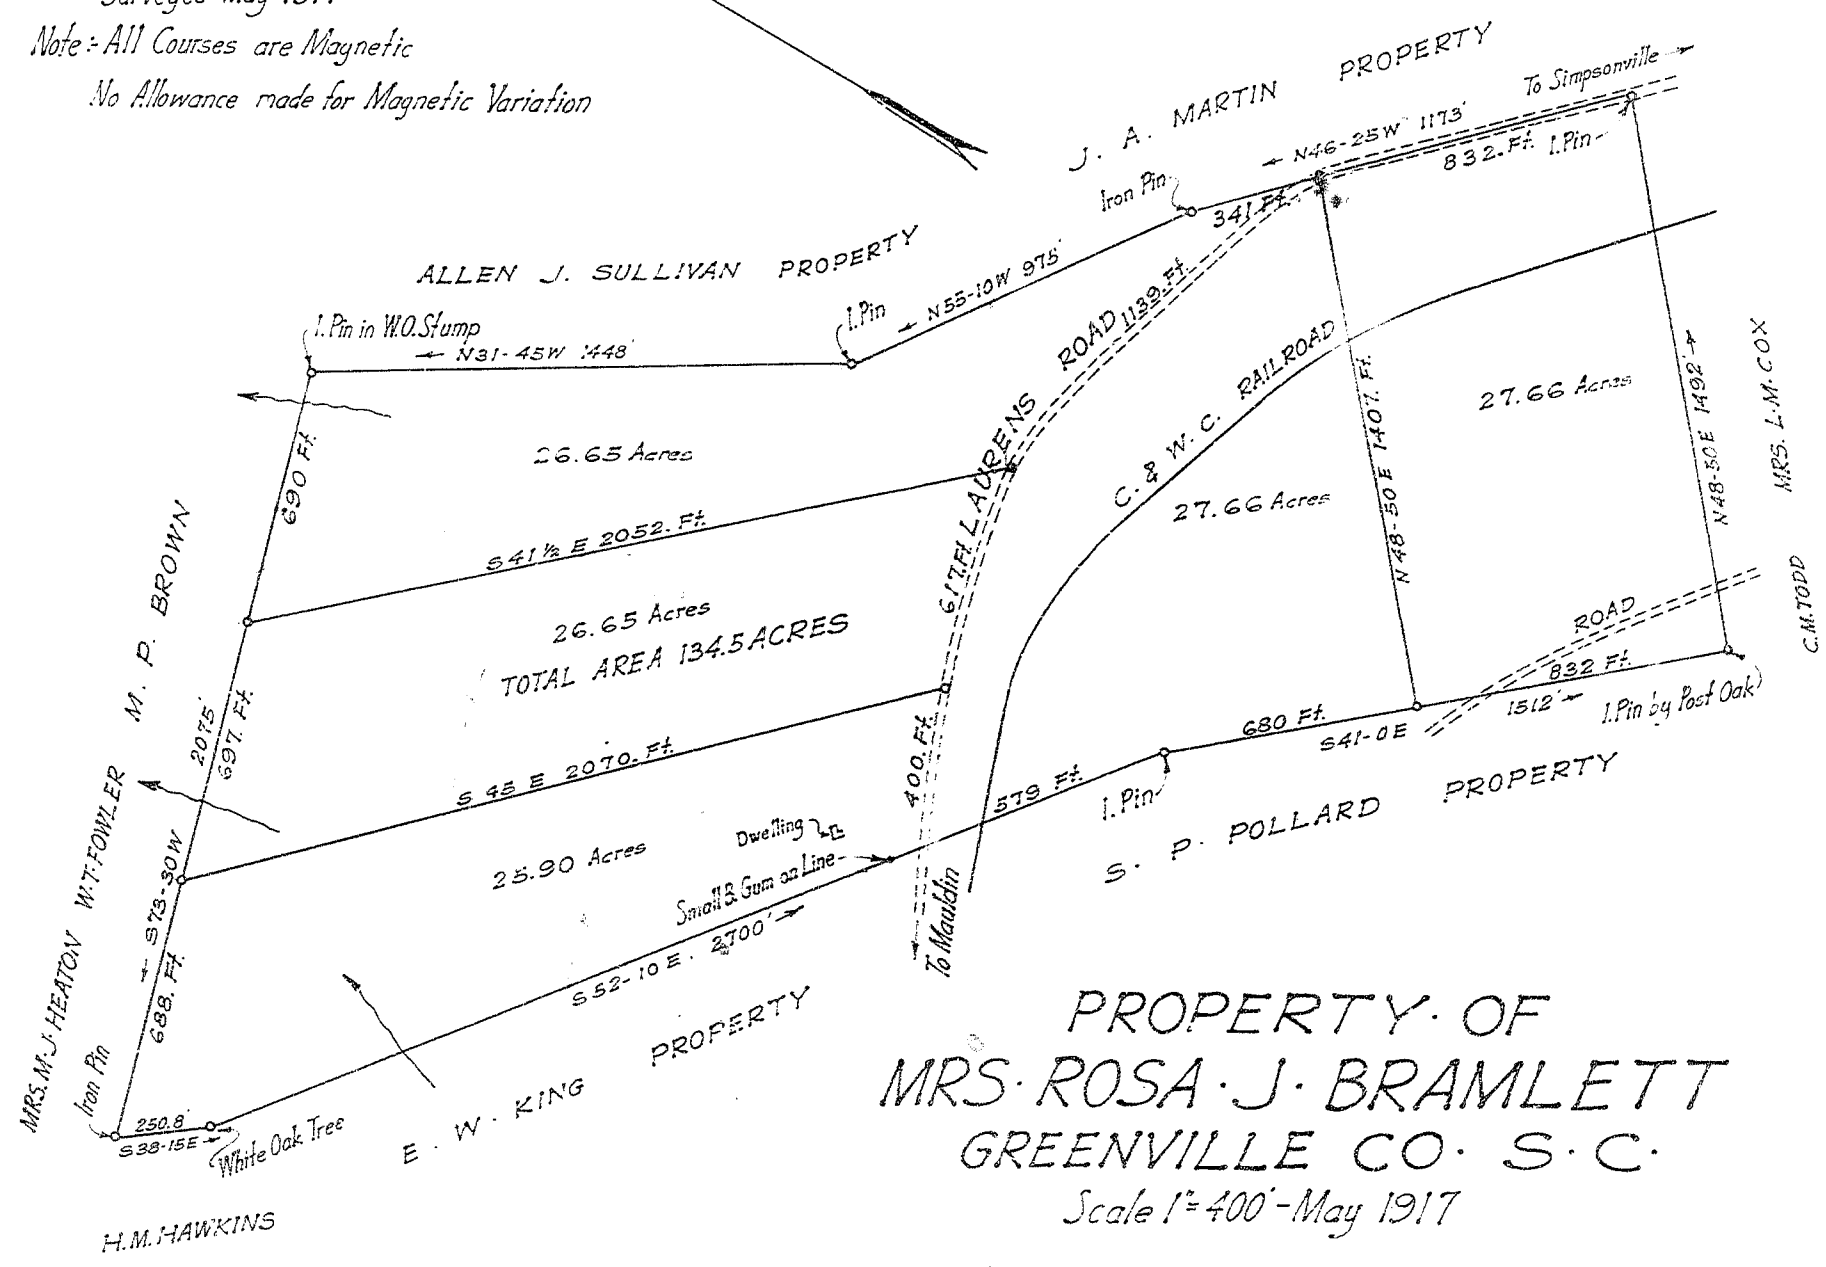


Surveyed May 1917  
 Note: All Courses are Magnetic  
 No Allowance made for Magnetic Variation

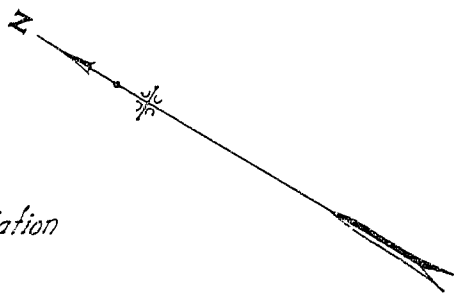

PROPERTY OF  
 MRS. ROSA J. BRAMLETT  
 GREENVILLE CO. S. C.  
 Scale 1" = 400' - May 1917

R. E. DALTON - ENGINEER  
 GREENVILLE - S. C.

Recorded Dec. 31, 1924 by Kay, Bee.

F. Book 27  
 JOB 328-1

**BAD COPY**